



PROFILE SURVEYED BY DATE  
 PLOTTED CHECKED  
 NOTE BOOK NO. DRAWING NO.  
 STRUCTURE NOTATION CHND

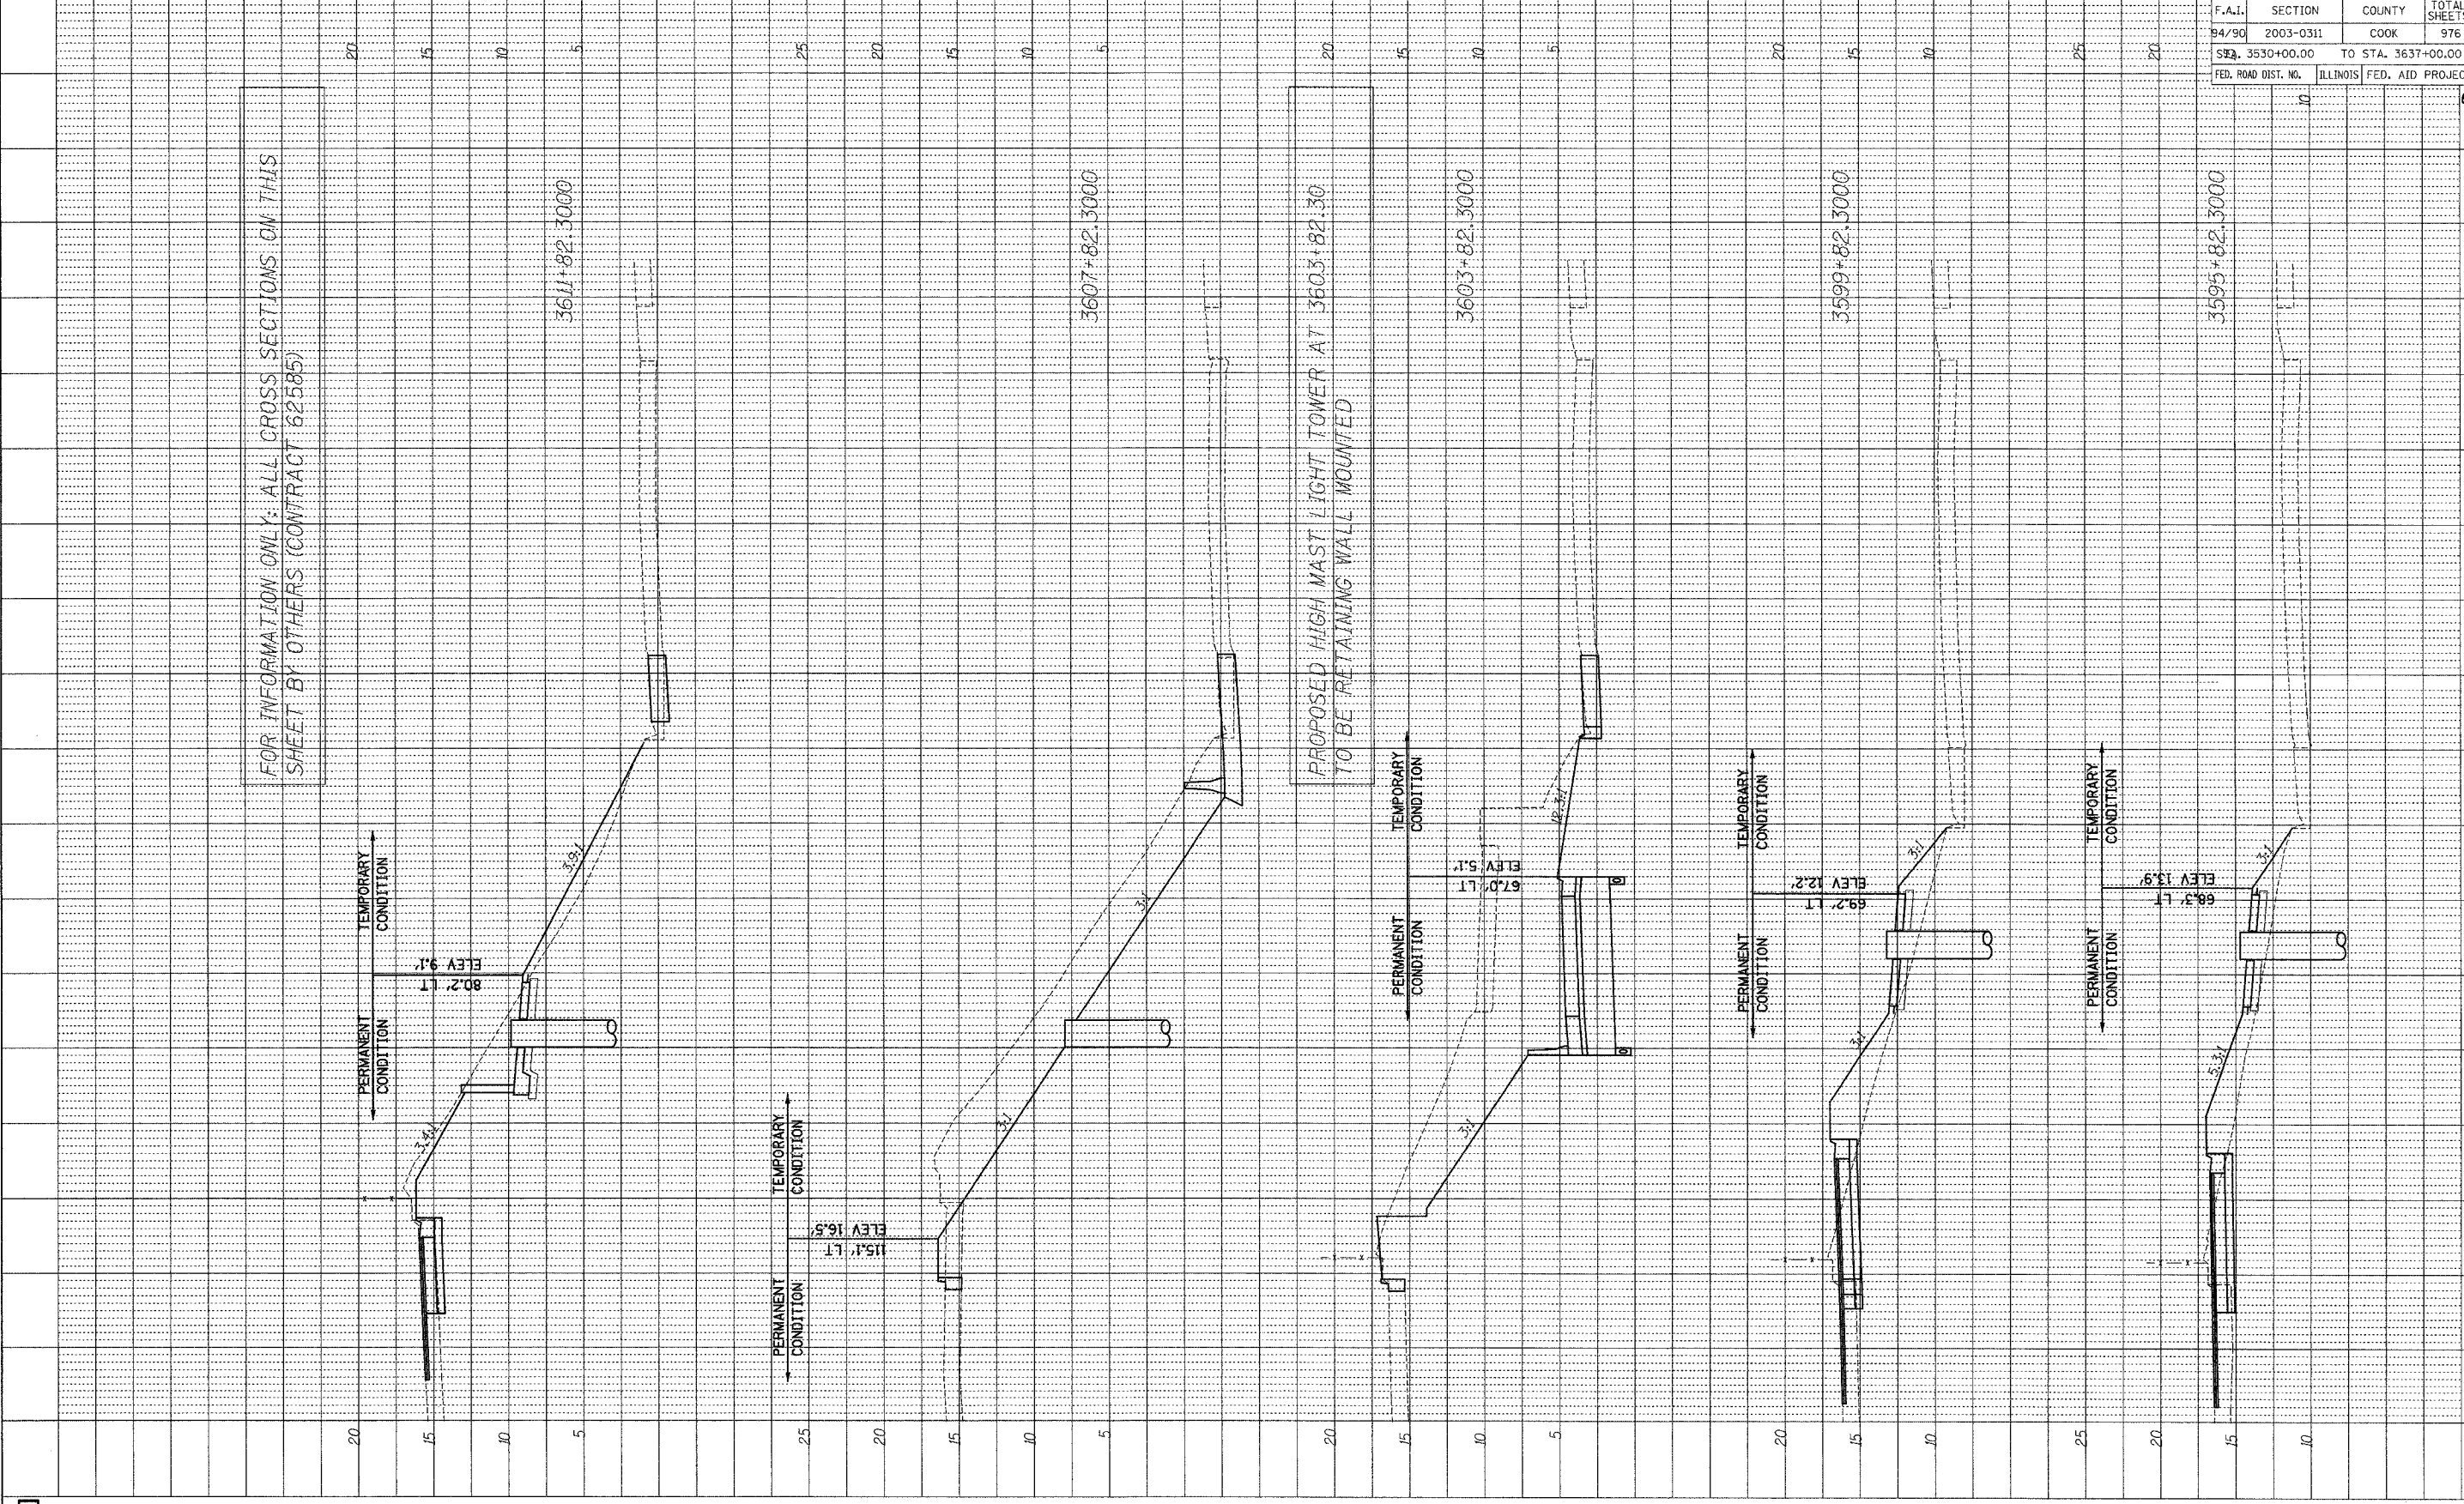

F.A.I.	SECTION	COUNTY	TOTAL SHEETS	SHEET NO.
94/90	2003-0311	COOK	976	587
S23 3530+00.00		TO STA. 3637+00.00		
FED. ROAD DIST. NO.		ILLINOIS FED. AID PROJECT		
				62583

**BOWMAN, BARRETT & ASSOCIATES INC.**  
 CONSULTING ENGINEERS  
 134 EAST RANDOLPH STREET SUITE 2450 CHICAGO, ILLINOIS 60601  
 JOB NO. 449

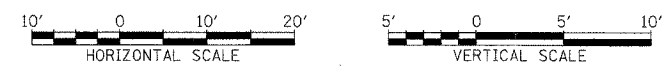

XS05

10/15/2004 2:58:59 PM N:\660\660\CONTR\2003\SHEETS\660\_LT\_06587.dwg