

PROFILE	SURVEYED	BY	DATE
	PLotted		
	Checked		
	Noted		
	Structure		
	Notations		
	Drawn		

FOR INFORMATION ONLY: ALL CROSS SECTIONS ON THIS SHEET BY OTHERS (CONTRACT 62585)

PROPOSED HIGH MAST LIGHT TOWERS AT 3616+38.3 AND 3633+85.30 TO BE RETAINING WALL MOUNTED

3633+85.3000



3629+62.3000

3625+22.3000

3620+82.3000

PROPOSED HIGH MAST LIGHT TOWERS AT 3616+38.3 AND 3633+85.30 TO BE RETAINING WALL MOUNTED

3616+38.3000

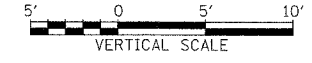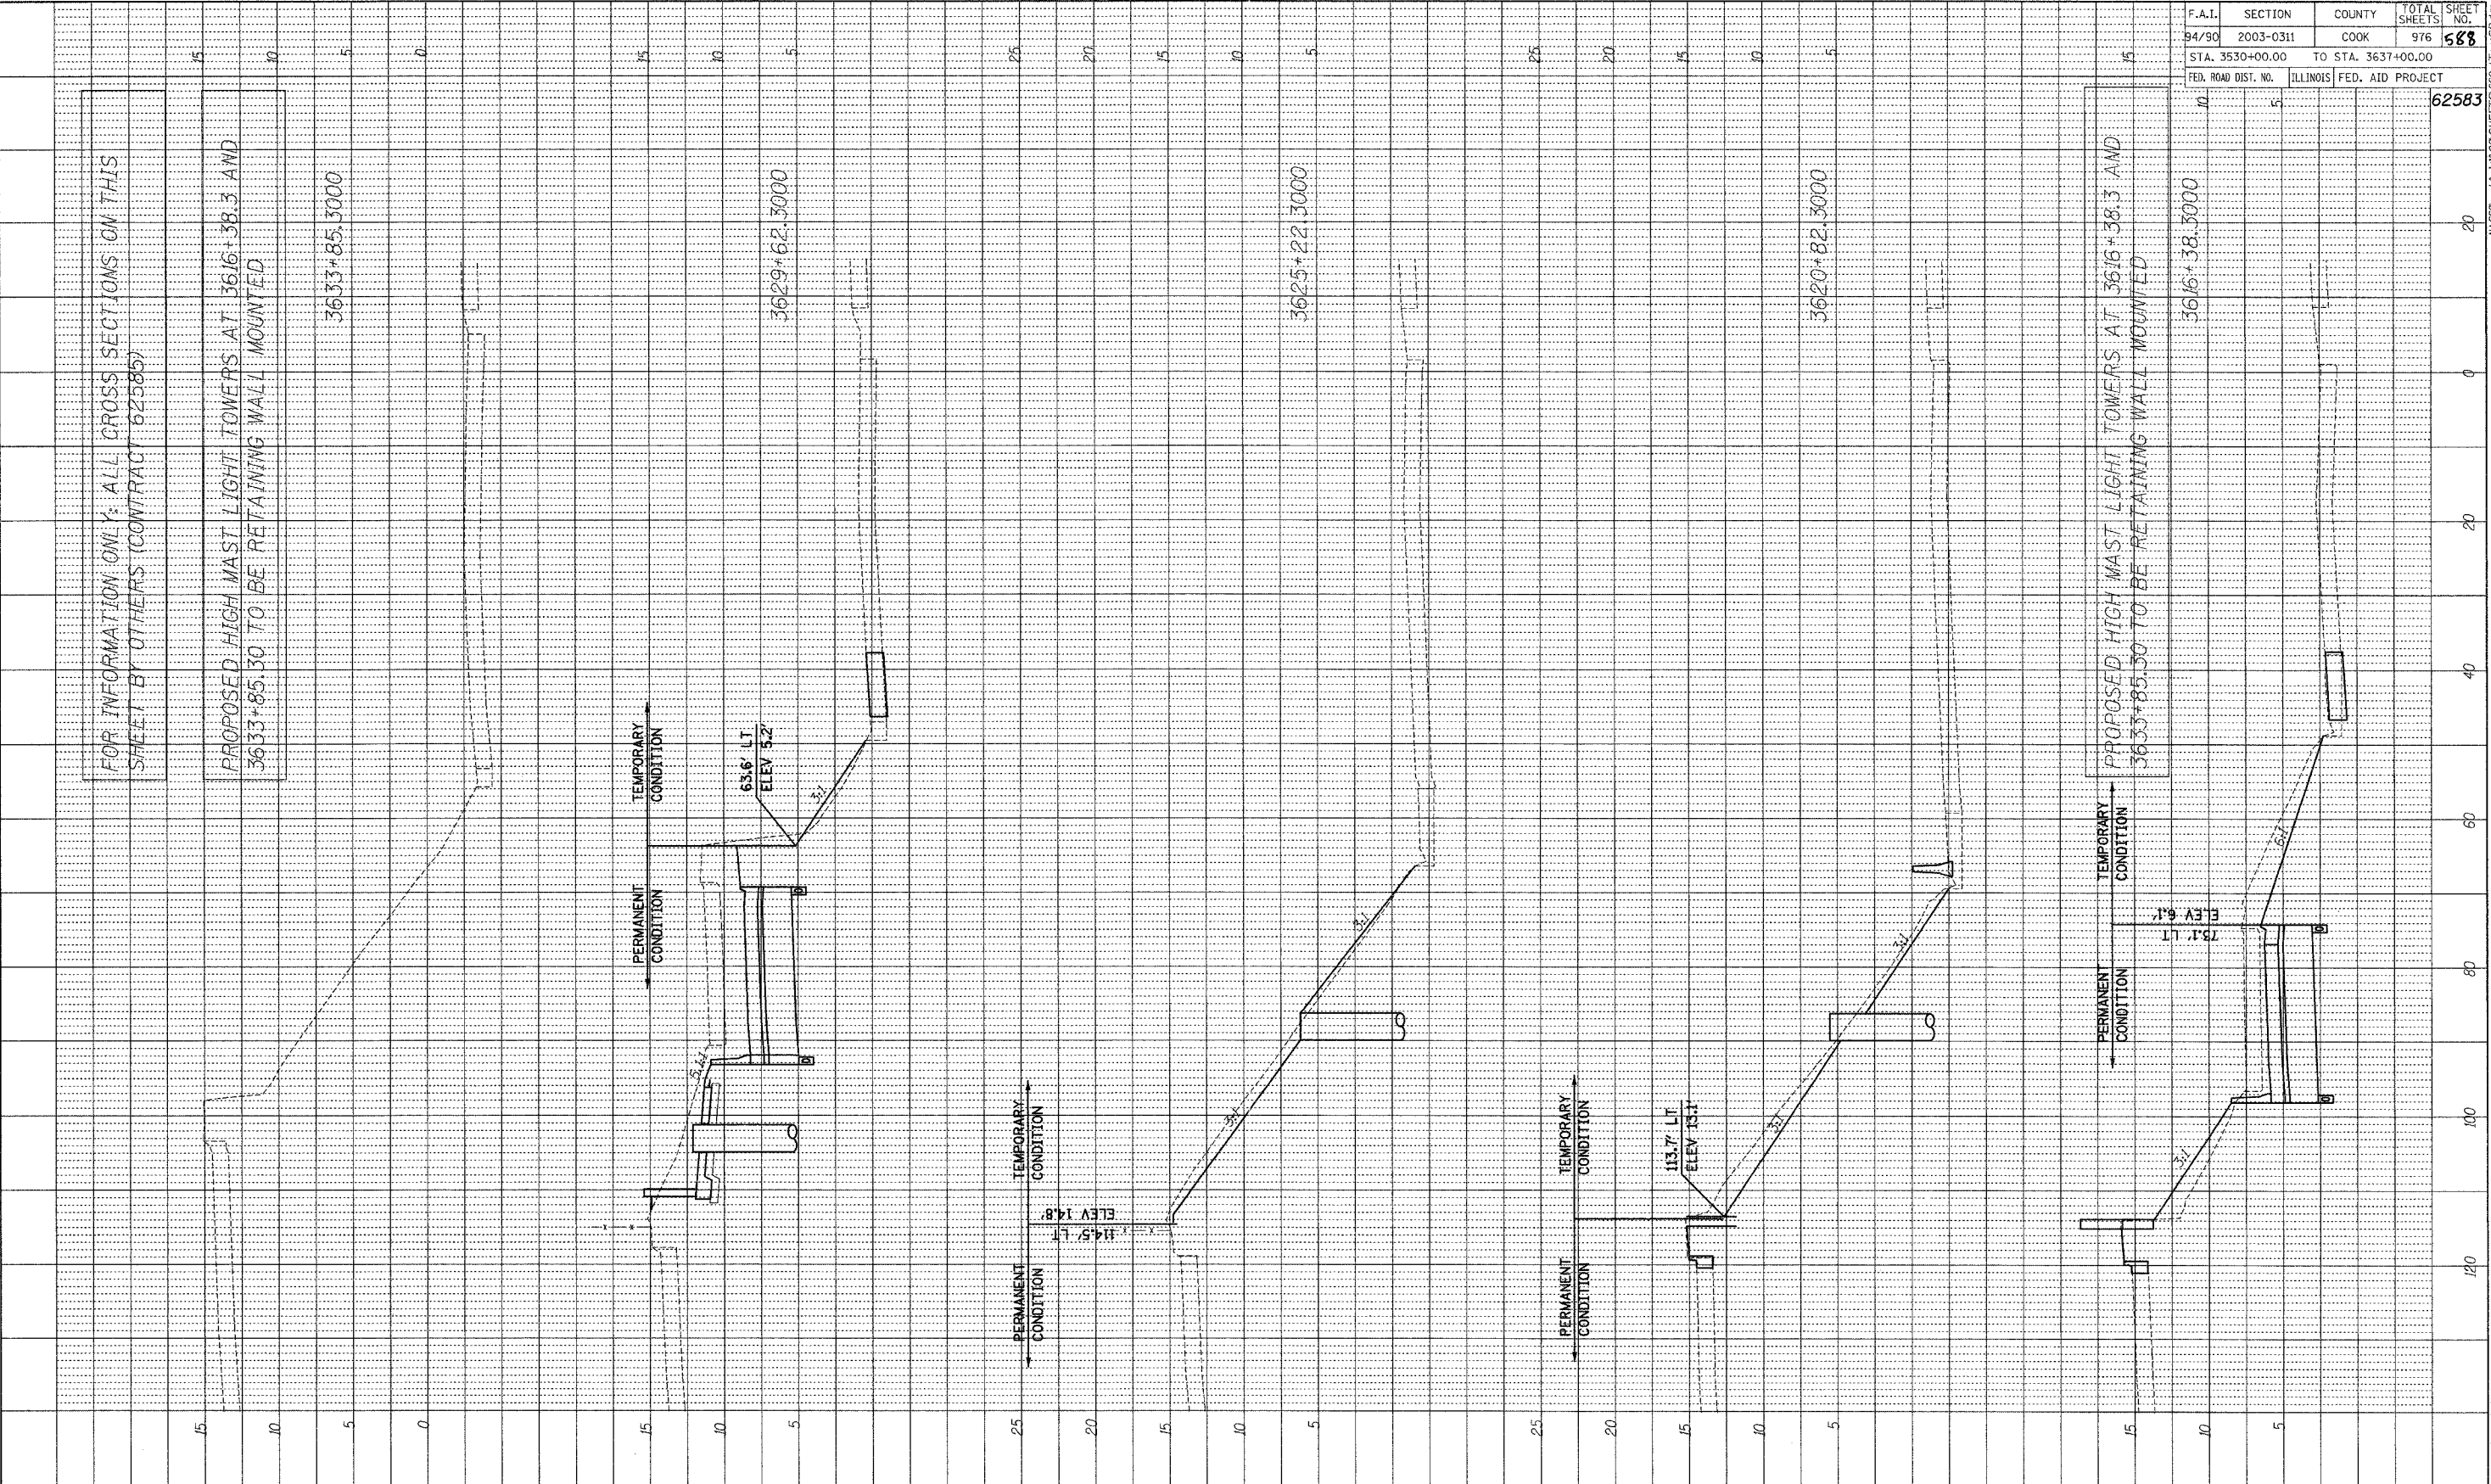

**BOWMAN, BARRETT & ASSOCIATES INC.**  
CONSULTING ENGINEERS  
124 EAST RANDOLPH STREET SUITE 2459 CHICAGO, ILLINOIS 60601  
JOB NO. 449

F.A.I.	SECTION	COUNTY	TOTAL SHEETS	SHEET NO.
94/90	2003-0311	COOK	976	688
STA. 3530+00.00		TO STA. 3637+00.00		
FED. ROAD DIST. NO.	ILLINOIS	FED. AID PROJECT		
		62583		

XS06

10/15/2004 2:55:40 PM

\\B600000\G\IN\02\SHEET\5660.LT cas Edgn