



PROFILE	DATE	BY
PLOTTED		
NOTE BOOK		
NO.		

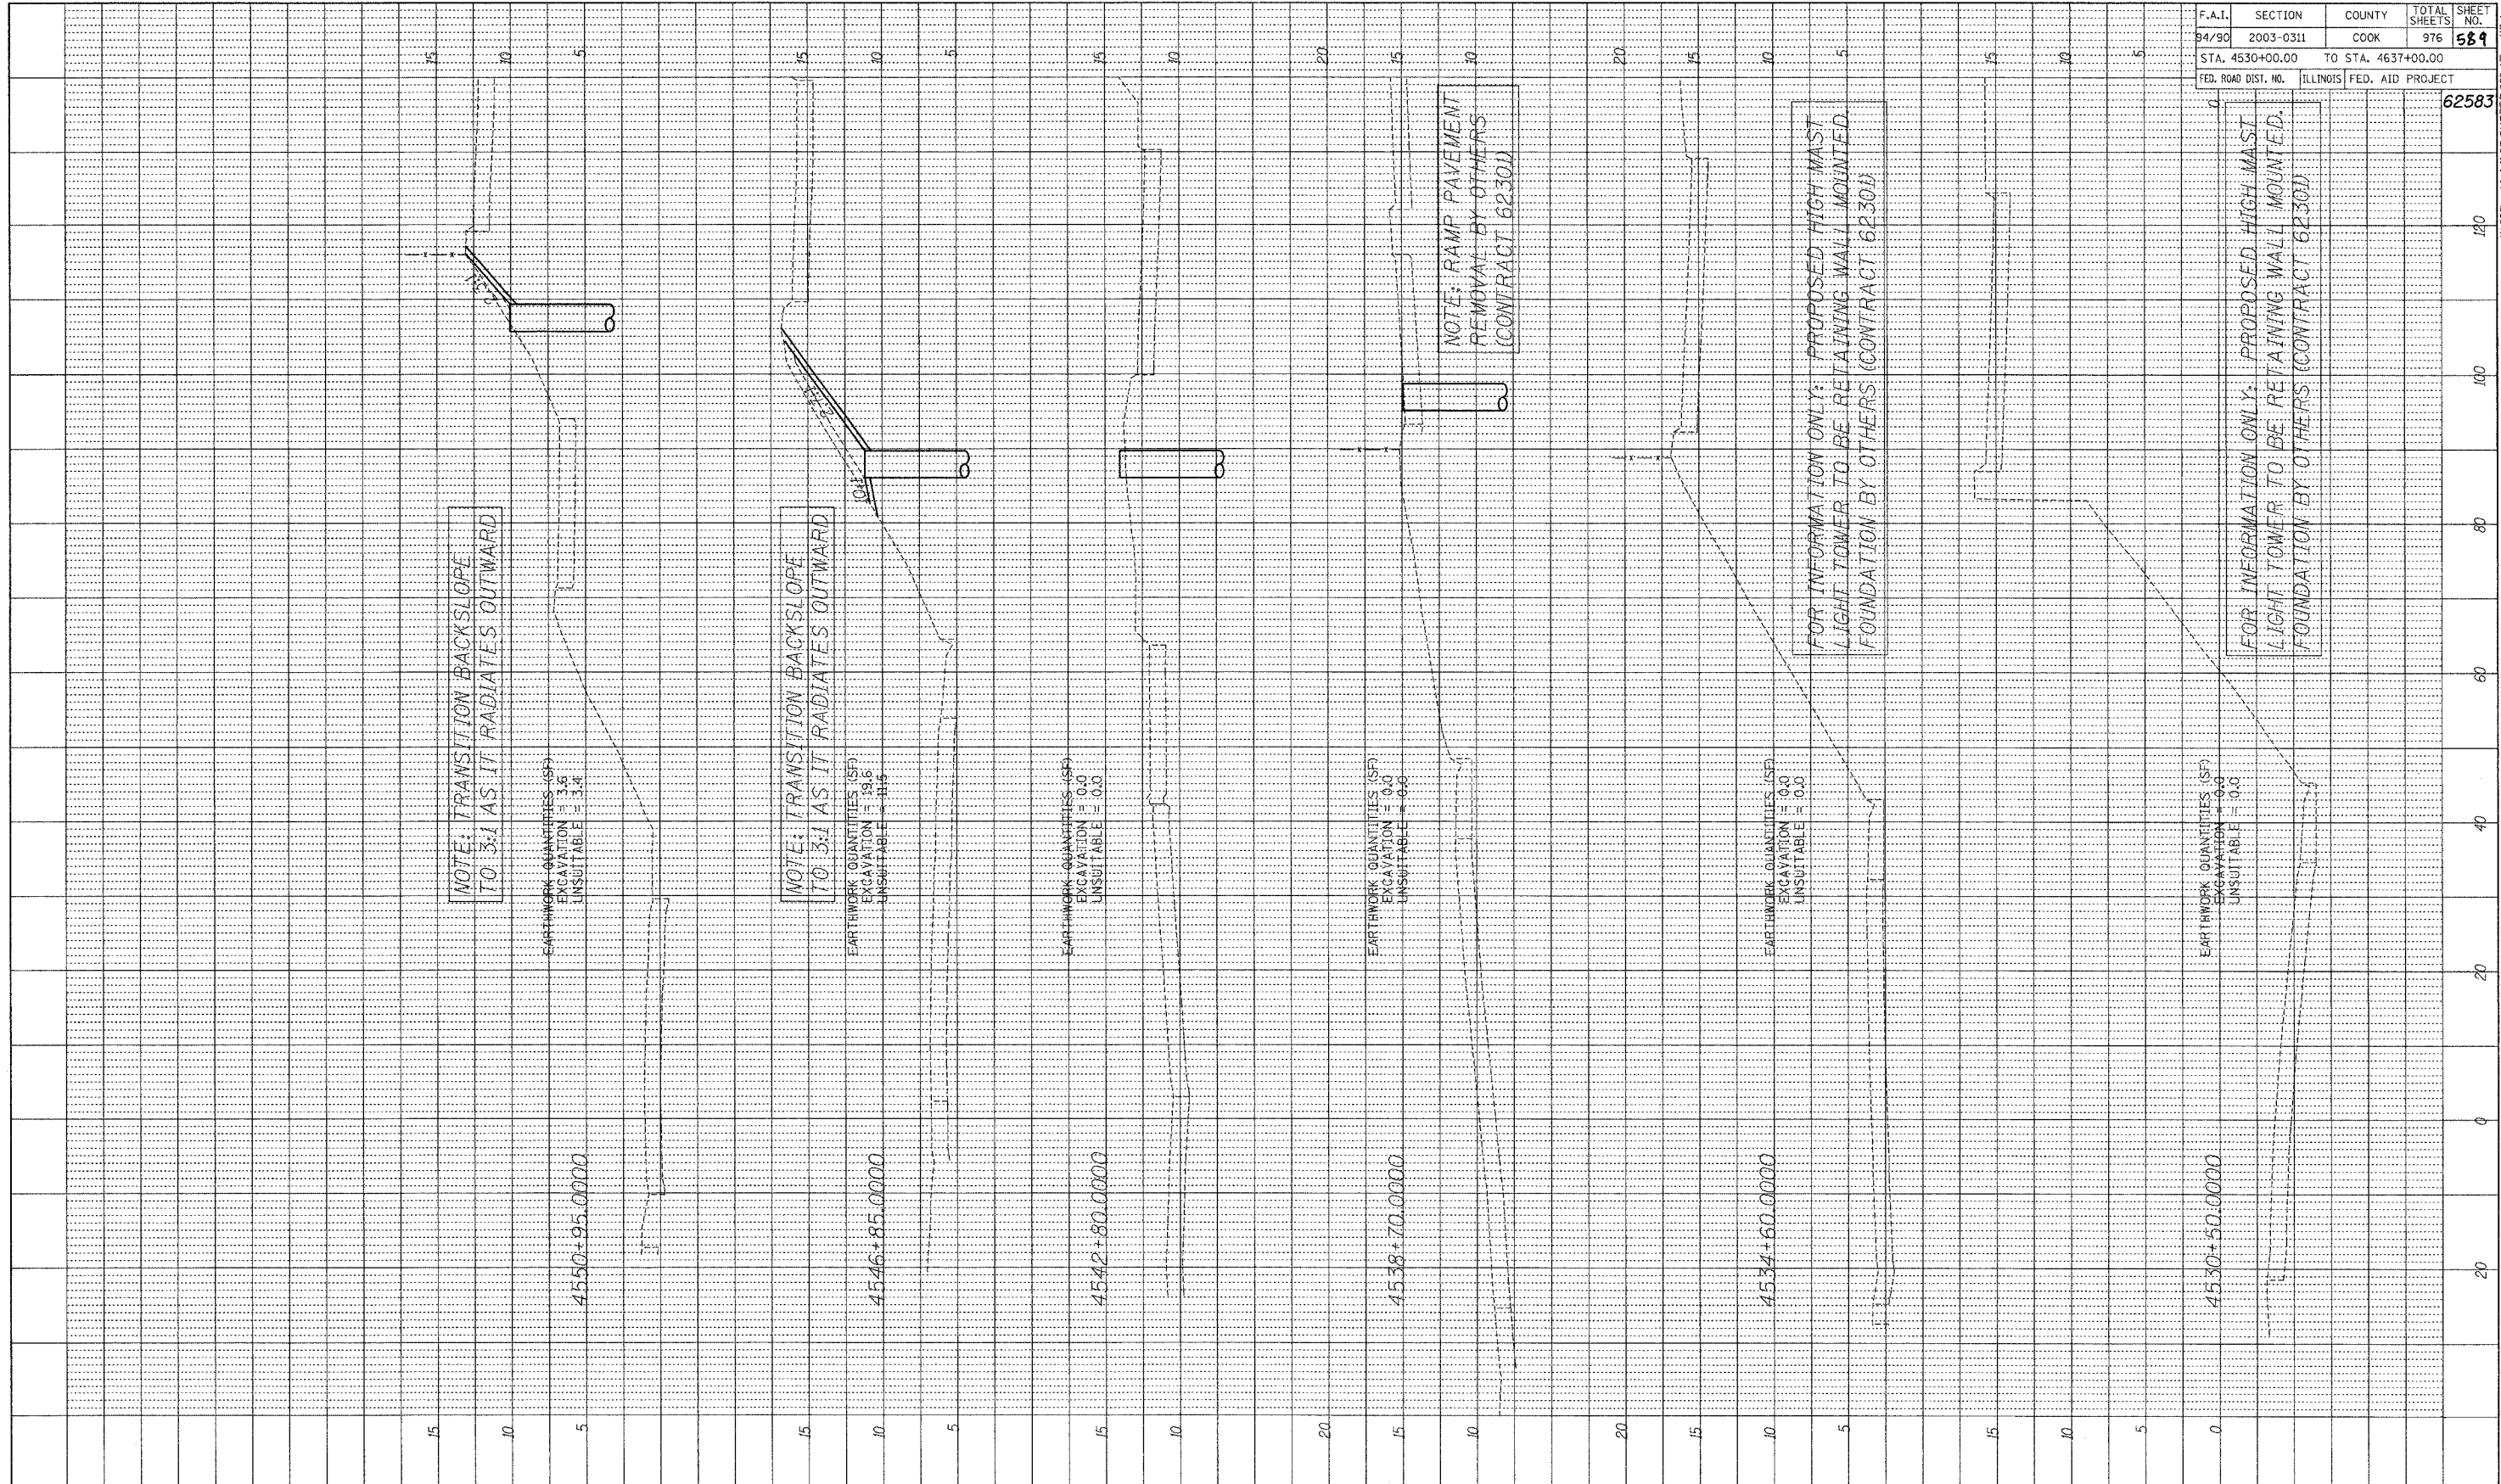

F.A.I.	SECTION	COUNTY	TOTAL SHEETS	SHEET NO.
94/90	2003-0311	COOK	976	589
STA. 4530+00.00		TO STA. 4637+00.00		
FED. ROAD DIST. NO.	ILLINOIS	FED. AID PROJECT		

62583

BOWMAN, BARRETT & ASSOCIATES INC.
CONSULTING ENGINEERS
170 EAST RANDOLPH STREET SUITE 2404 CHICAGO, ILLINOIS 60601
JOB NO. 448

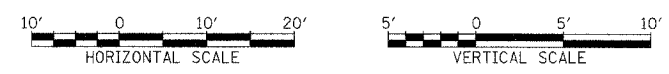

XS07

10/15/2004 3:34:30 PM

148600022.00128 SHEETS 080.LIT C:\B\B\B\B