



PROFILE	SURVEYED	BY	DATE
PLOTTED	CHECKED		
NOTE BOOK	NO. NOTED		
	STRUCTURE	NOTATION	GRID

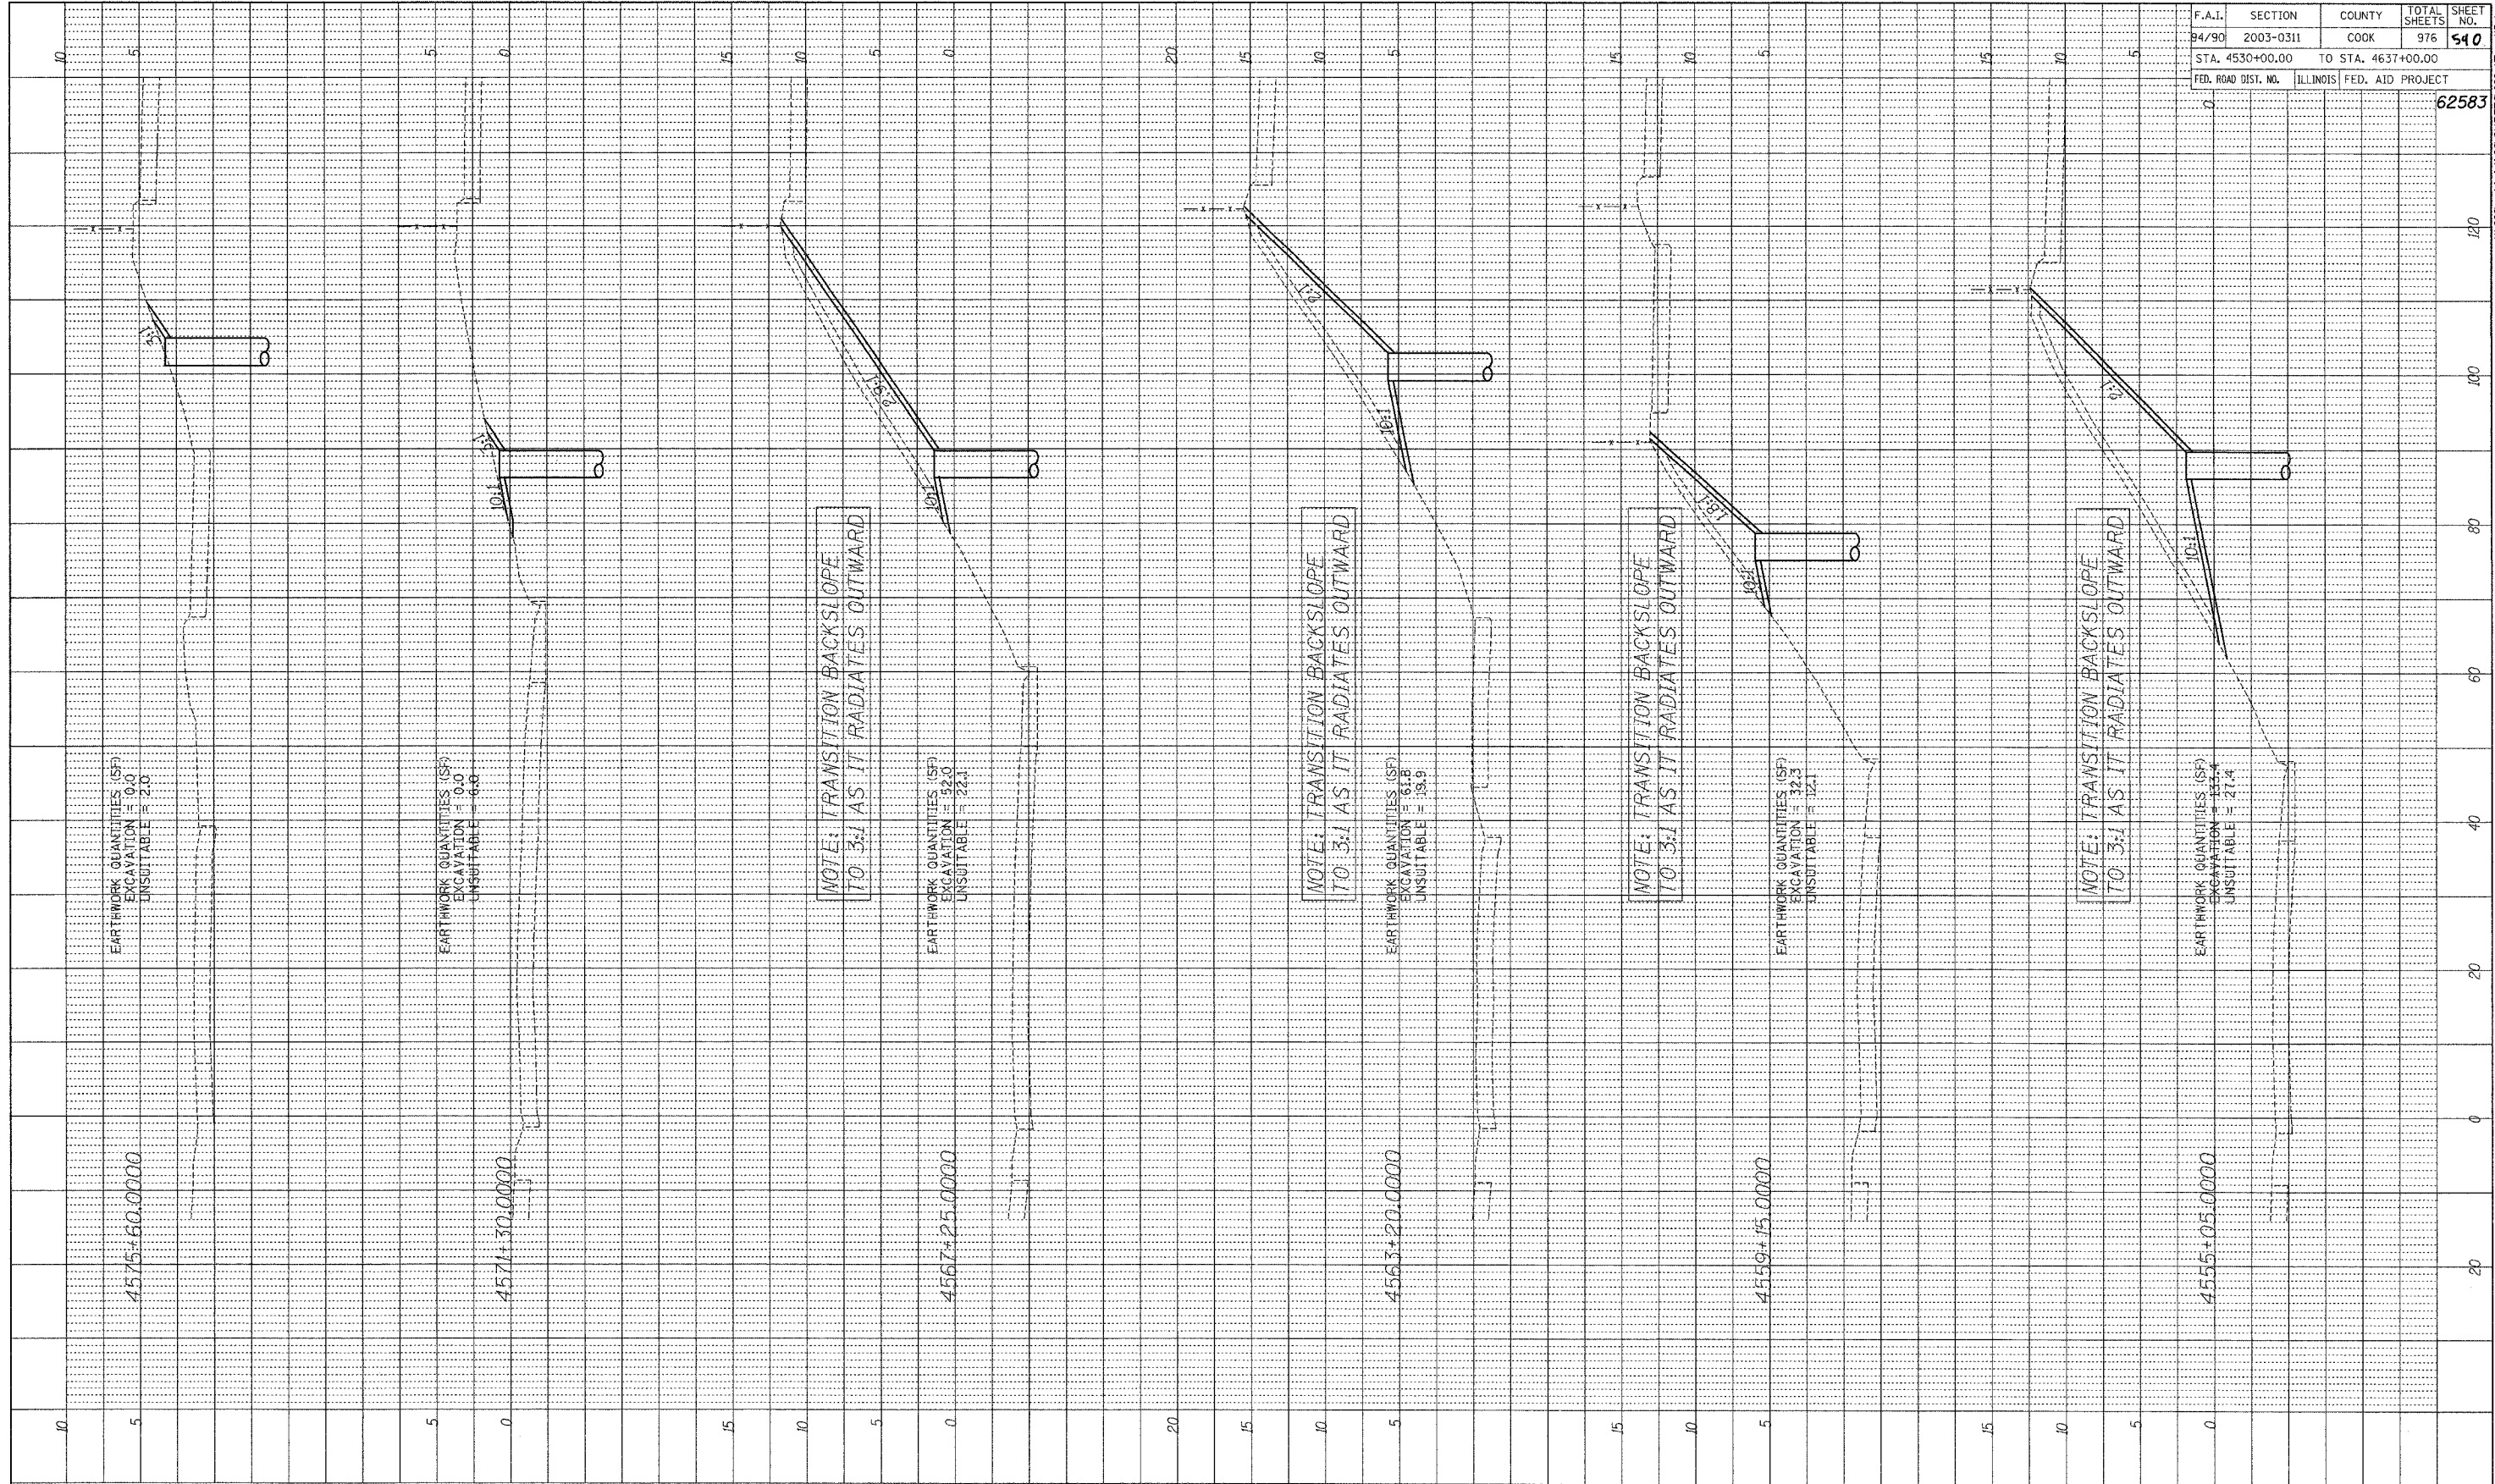

F.A.I.	SECTION	COUNTY	TOTAL SHEETS	SHEET NO.
24/90	2003-0311	COOK	976	540
STA. 4530+00.00	TO STA. 4637+00.00			
FED. ROAD DIST. NO.	ILLINOIS	FED. AID PROJECT		
6			62583	

**DOWMAN, BARRETT & ASSOCIATES INC.**  
CONSULTING ENGINEERS  
130 EAST RANDOLPH STREET SUITE 2450 CHICAGO, ILLINOIS 60601  
JOB NO. 648

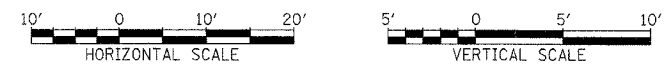

XS08

10/15/2004 3:34:40 PM W:\660\2003\0311\03\SHEETS\660\_LT\_Cross\PR01.DWG