



PROFILE	SUBMITTED	BY	DATE
PLATTED	CHECKED		
NOTE BOOK	REVISED		
NO.	STRUCTURE NOTATION	CRNO	

FOR INFORMATION ONLY: FINAL 2008 CONDITIONS SHOWN. ALL CROSS SECTIONS ON THIS SHEET BY OTHERS (CONTRACT 62303)

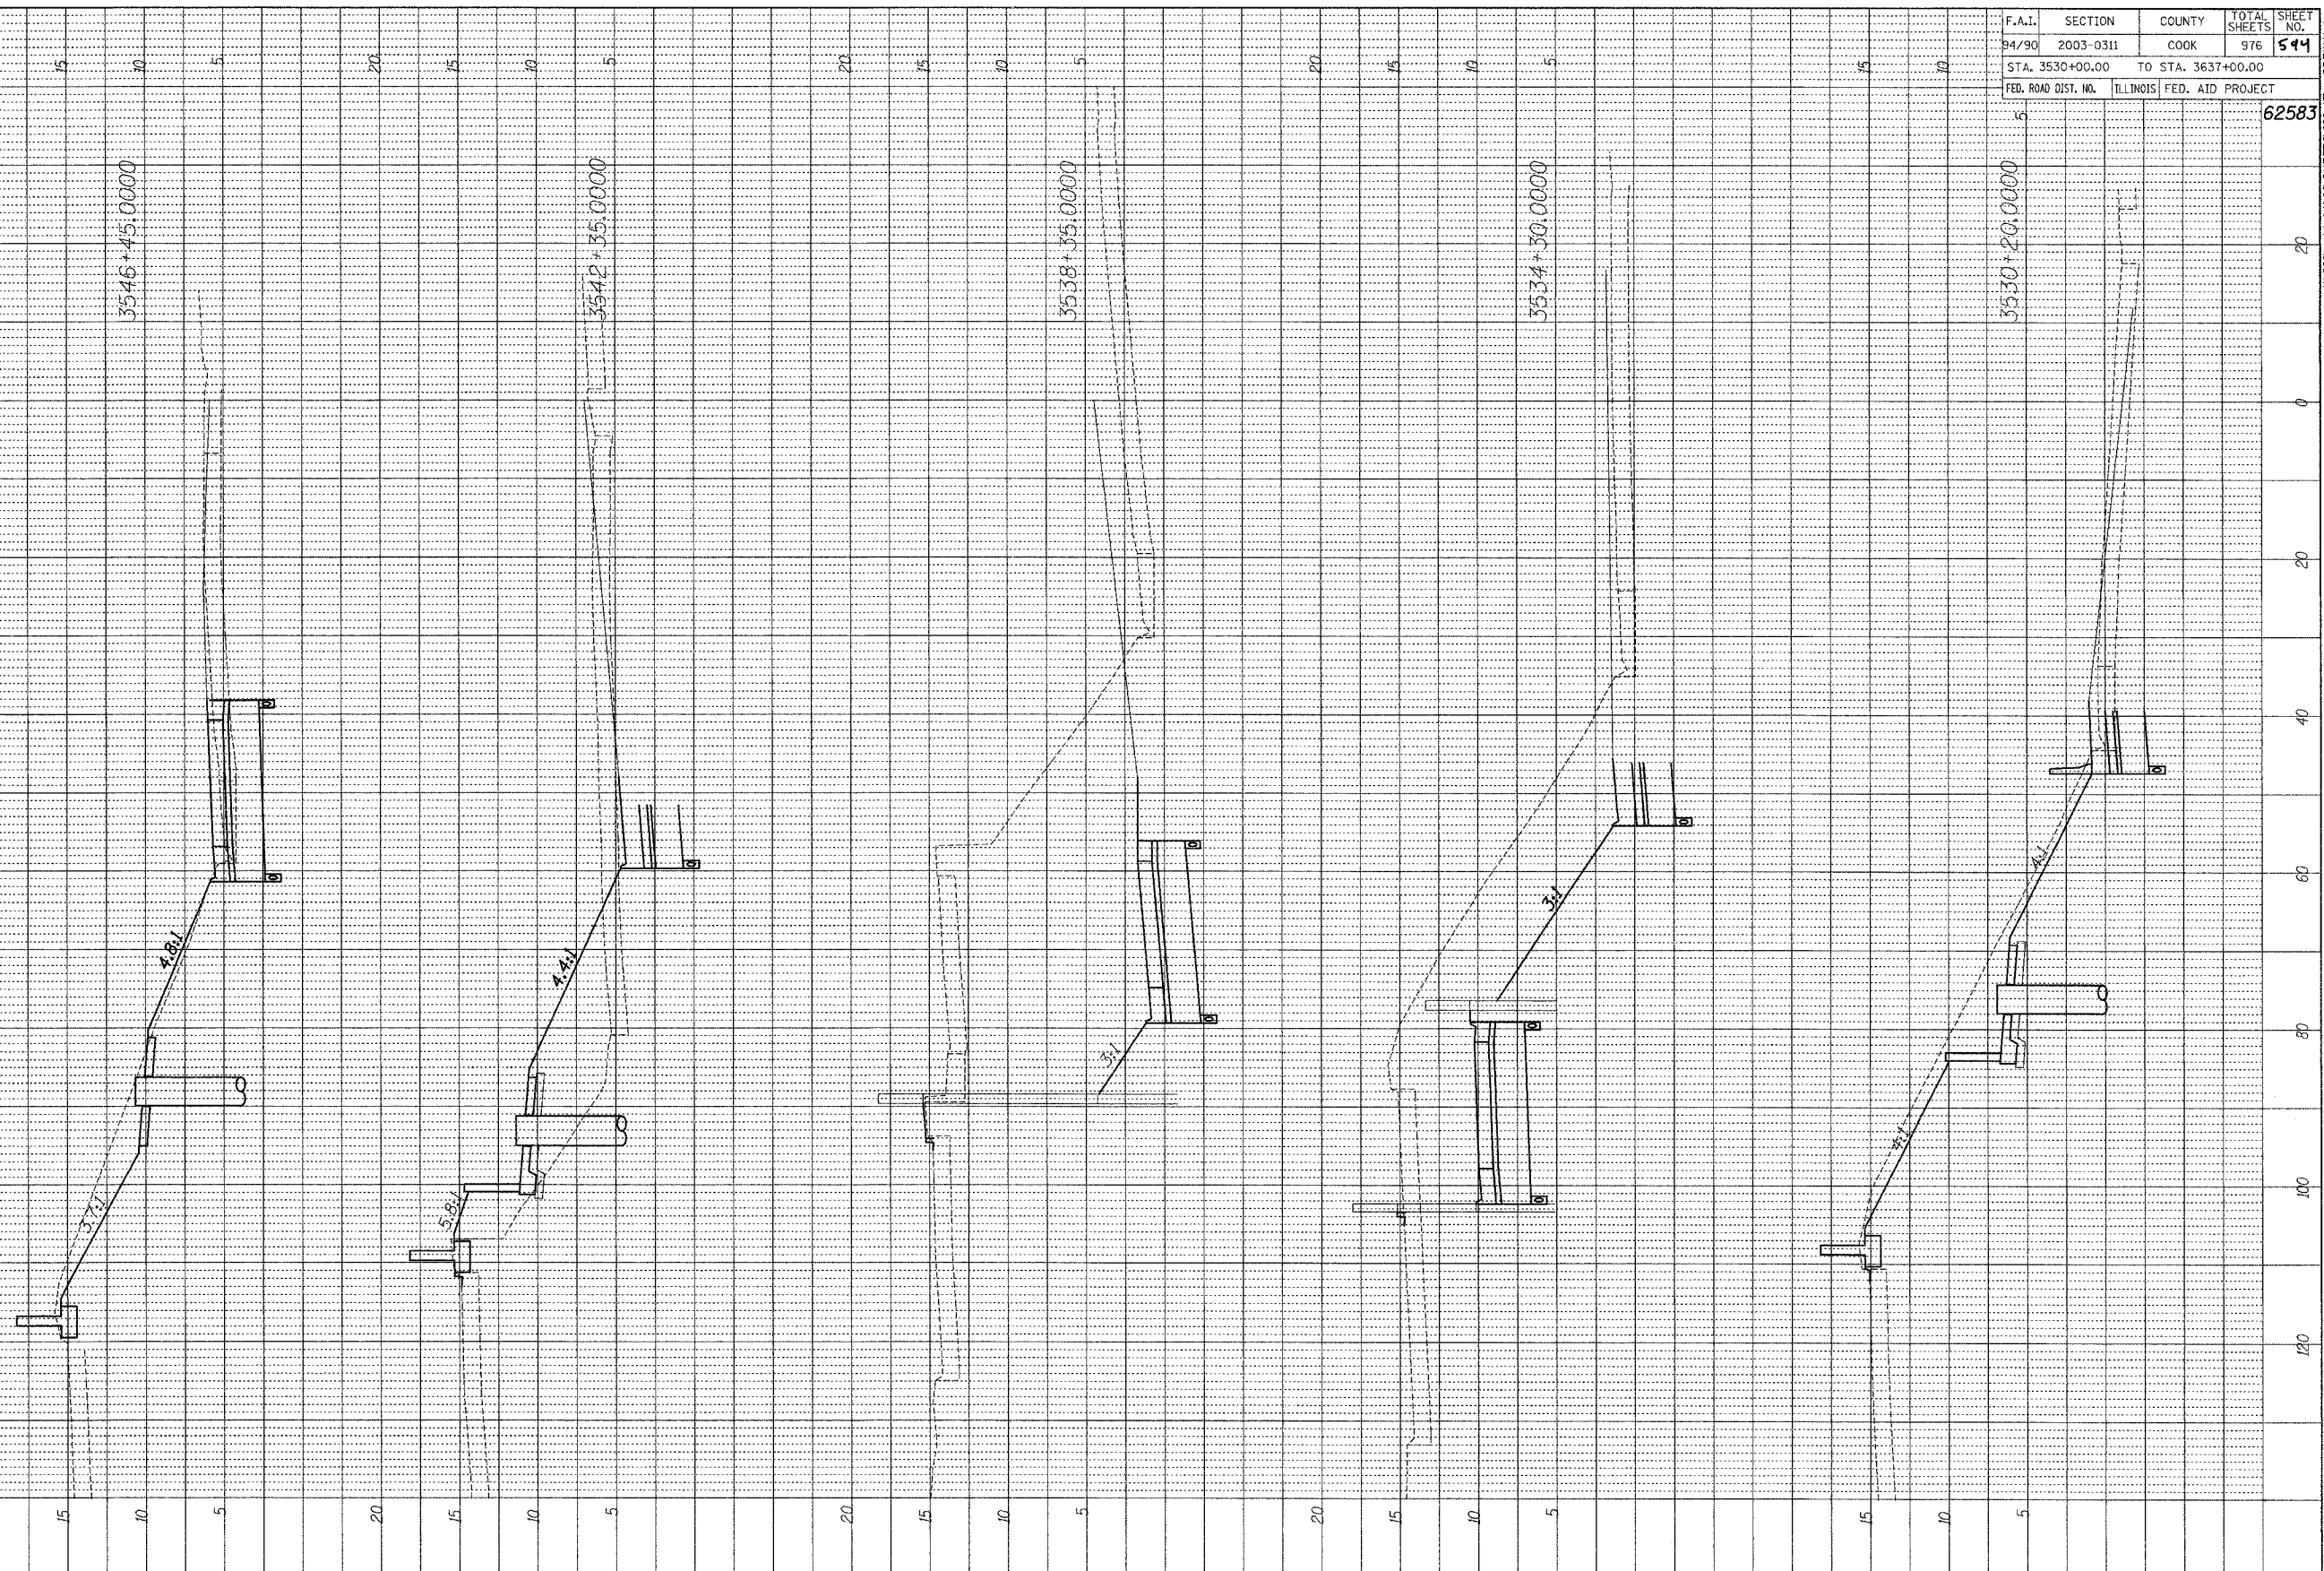

F.A.I.	SECTION	COUNTY	TOTAL SHEETS	SHEET NO.
94/90	2003-0311	COOK	976	544
STA. 3530+00.00		TO STA. 3637+00.00		
FED. ROAD DIST. NO.	ILLINOIS	FED. AID PROJECT		
				62583

BOWMAN, BARRETT & ASSOCIATES INC.
CONSULTING ENGINEERS
150 EAST RANDOLPH STREET SUITE 2400 CHICAGO, ILLINOIS 60601
JOB NO. 448

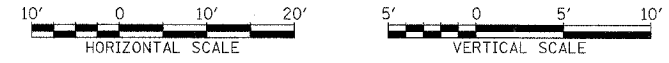

XS12

10/15/2004 3:05:37 PM

N:\660\road\cvt\02\sheet\680_1\cvt\62583.dwg