



PROFILE	SURVEYED	BY	DATE
	PLOTTED		
	CHECKED		
	DATE		
	NO.		

FOR INFORMATION ONLY: FINAL 2008 CONDITIONS SHOWN. ALL CROSS SECTIONS ON THIS SHEET BY OTHERS (CONTRACT 62303)

F.A.I.	SECTION	COUNTY	TOTAL SHEETS	SHEET NO.
94/90	2003-0311	COOK	976	546
STA. 3530+00.00		TO STA. 3637+00.00		
FED. ROAD DIST. NO.	ILLINOIS	FED. AID PROJECT	62583	

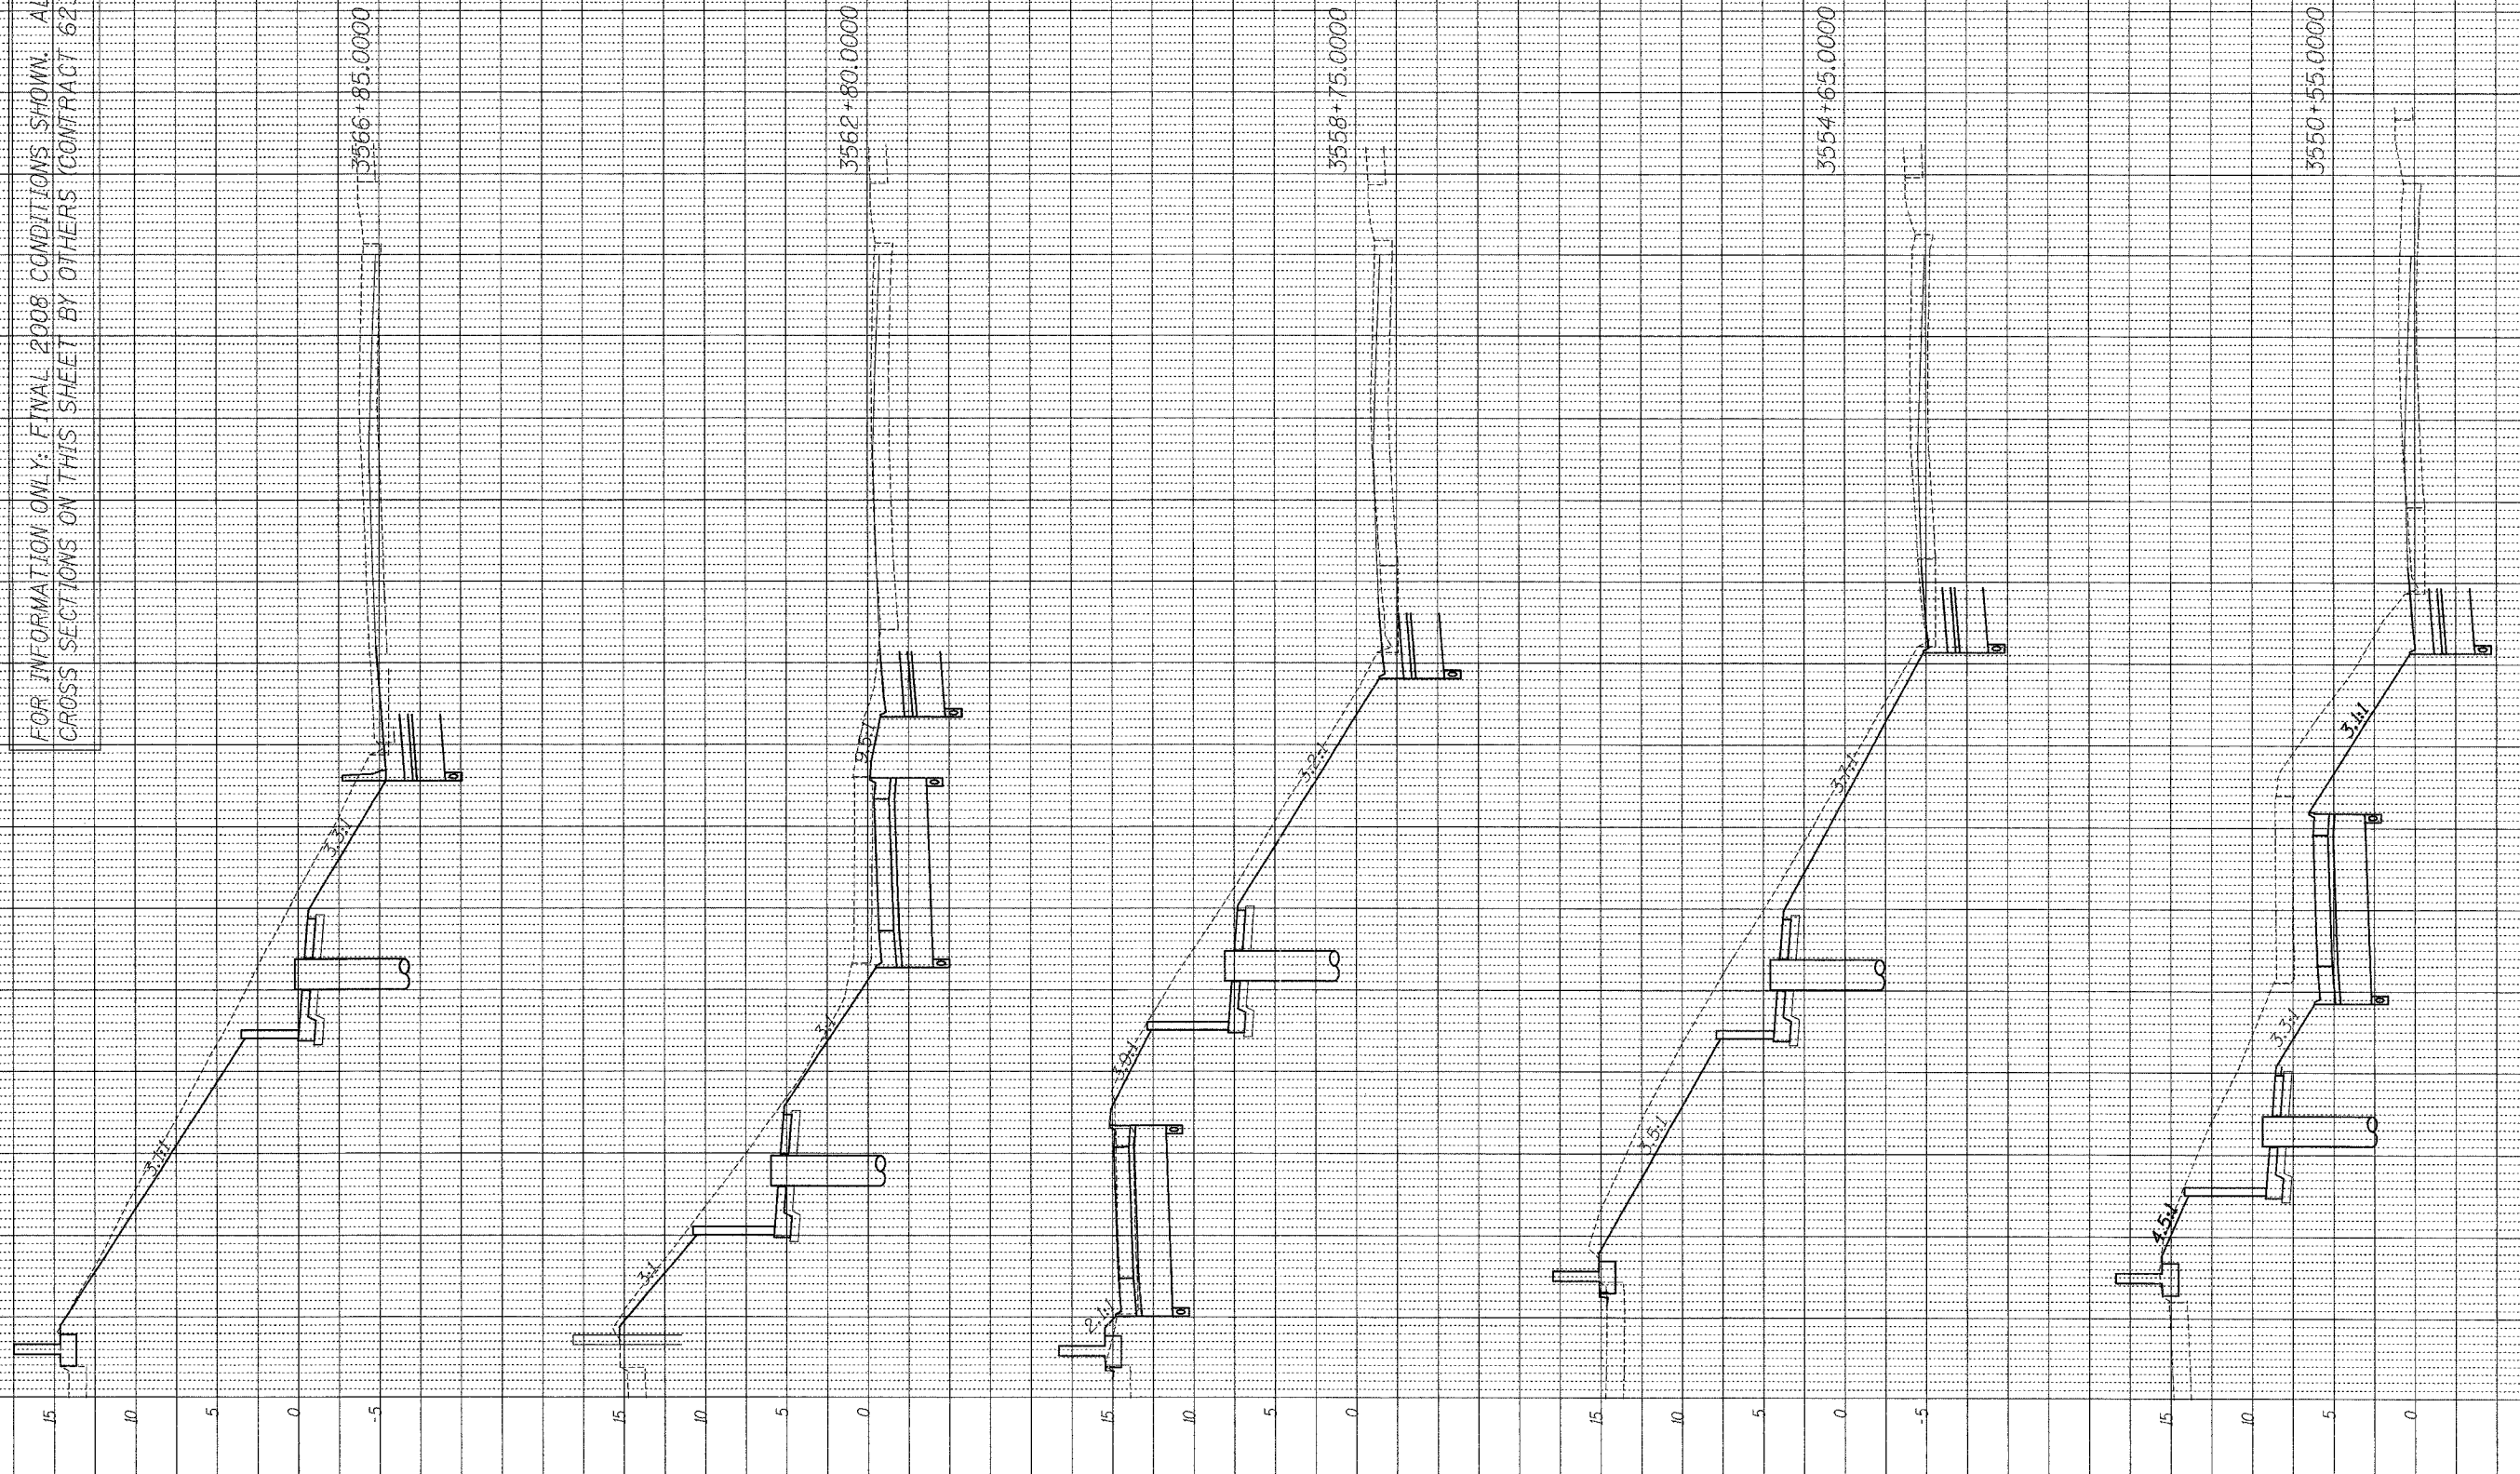

BOWMAN, BARRETT & ASSOCIATES INC.
CONSULTING ENGINEERS
170 EAST RANDOLPH STREET SUITE 3400 CHICAGO, ILLINOIS 60601
JOB NO. 448

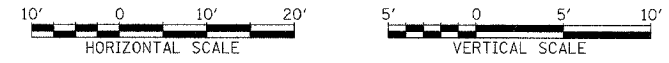

XSI3

10/15/2004 3:05:55 PM

H:\660\660\DRAWINGS\SHEETS\660.LT\CAS\BFINAL.DWG