



PROFILE SURVEYED	BY	DATE
PLANT CHECKED		
NOTE BOOK		
NO.		
STRUCTURE NOTATION		
ORIO		

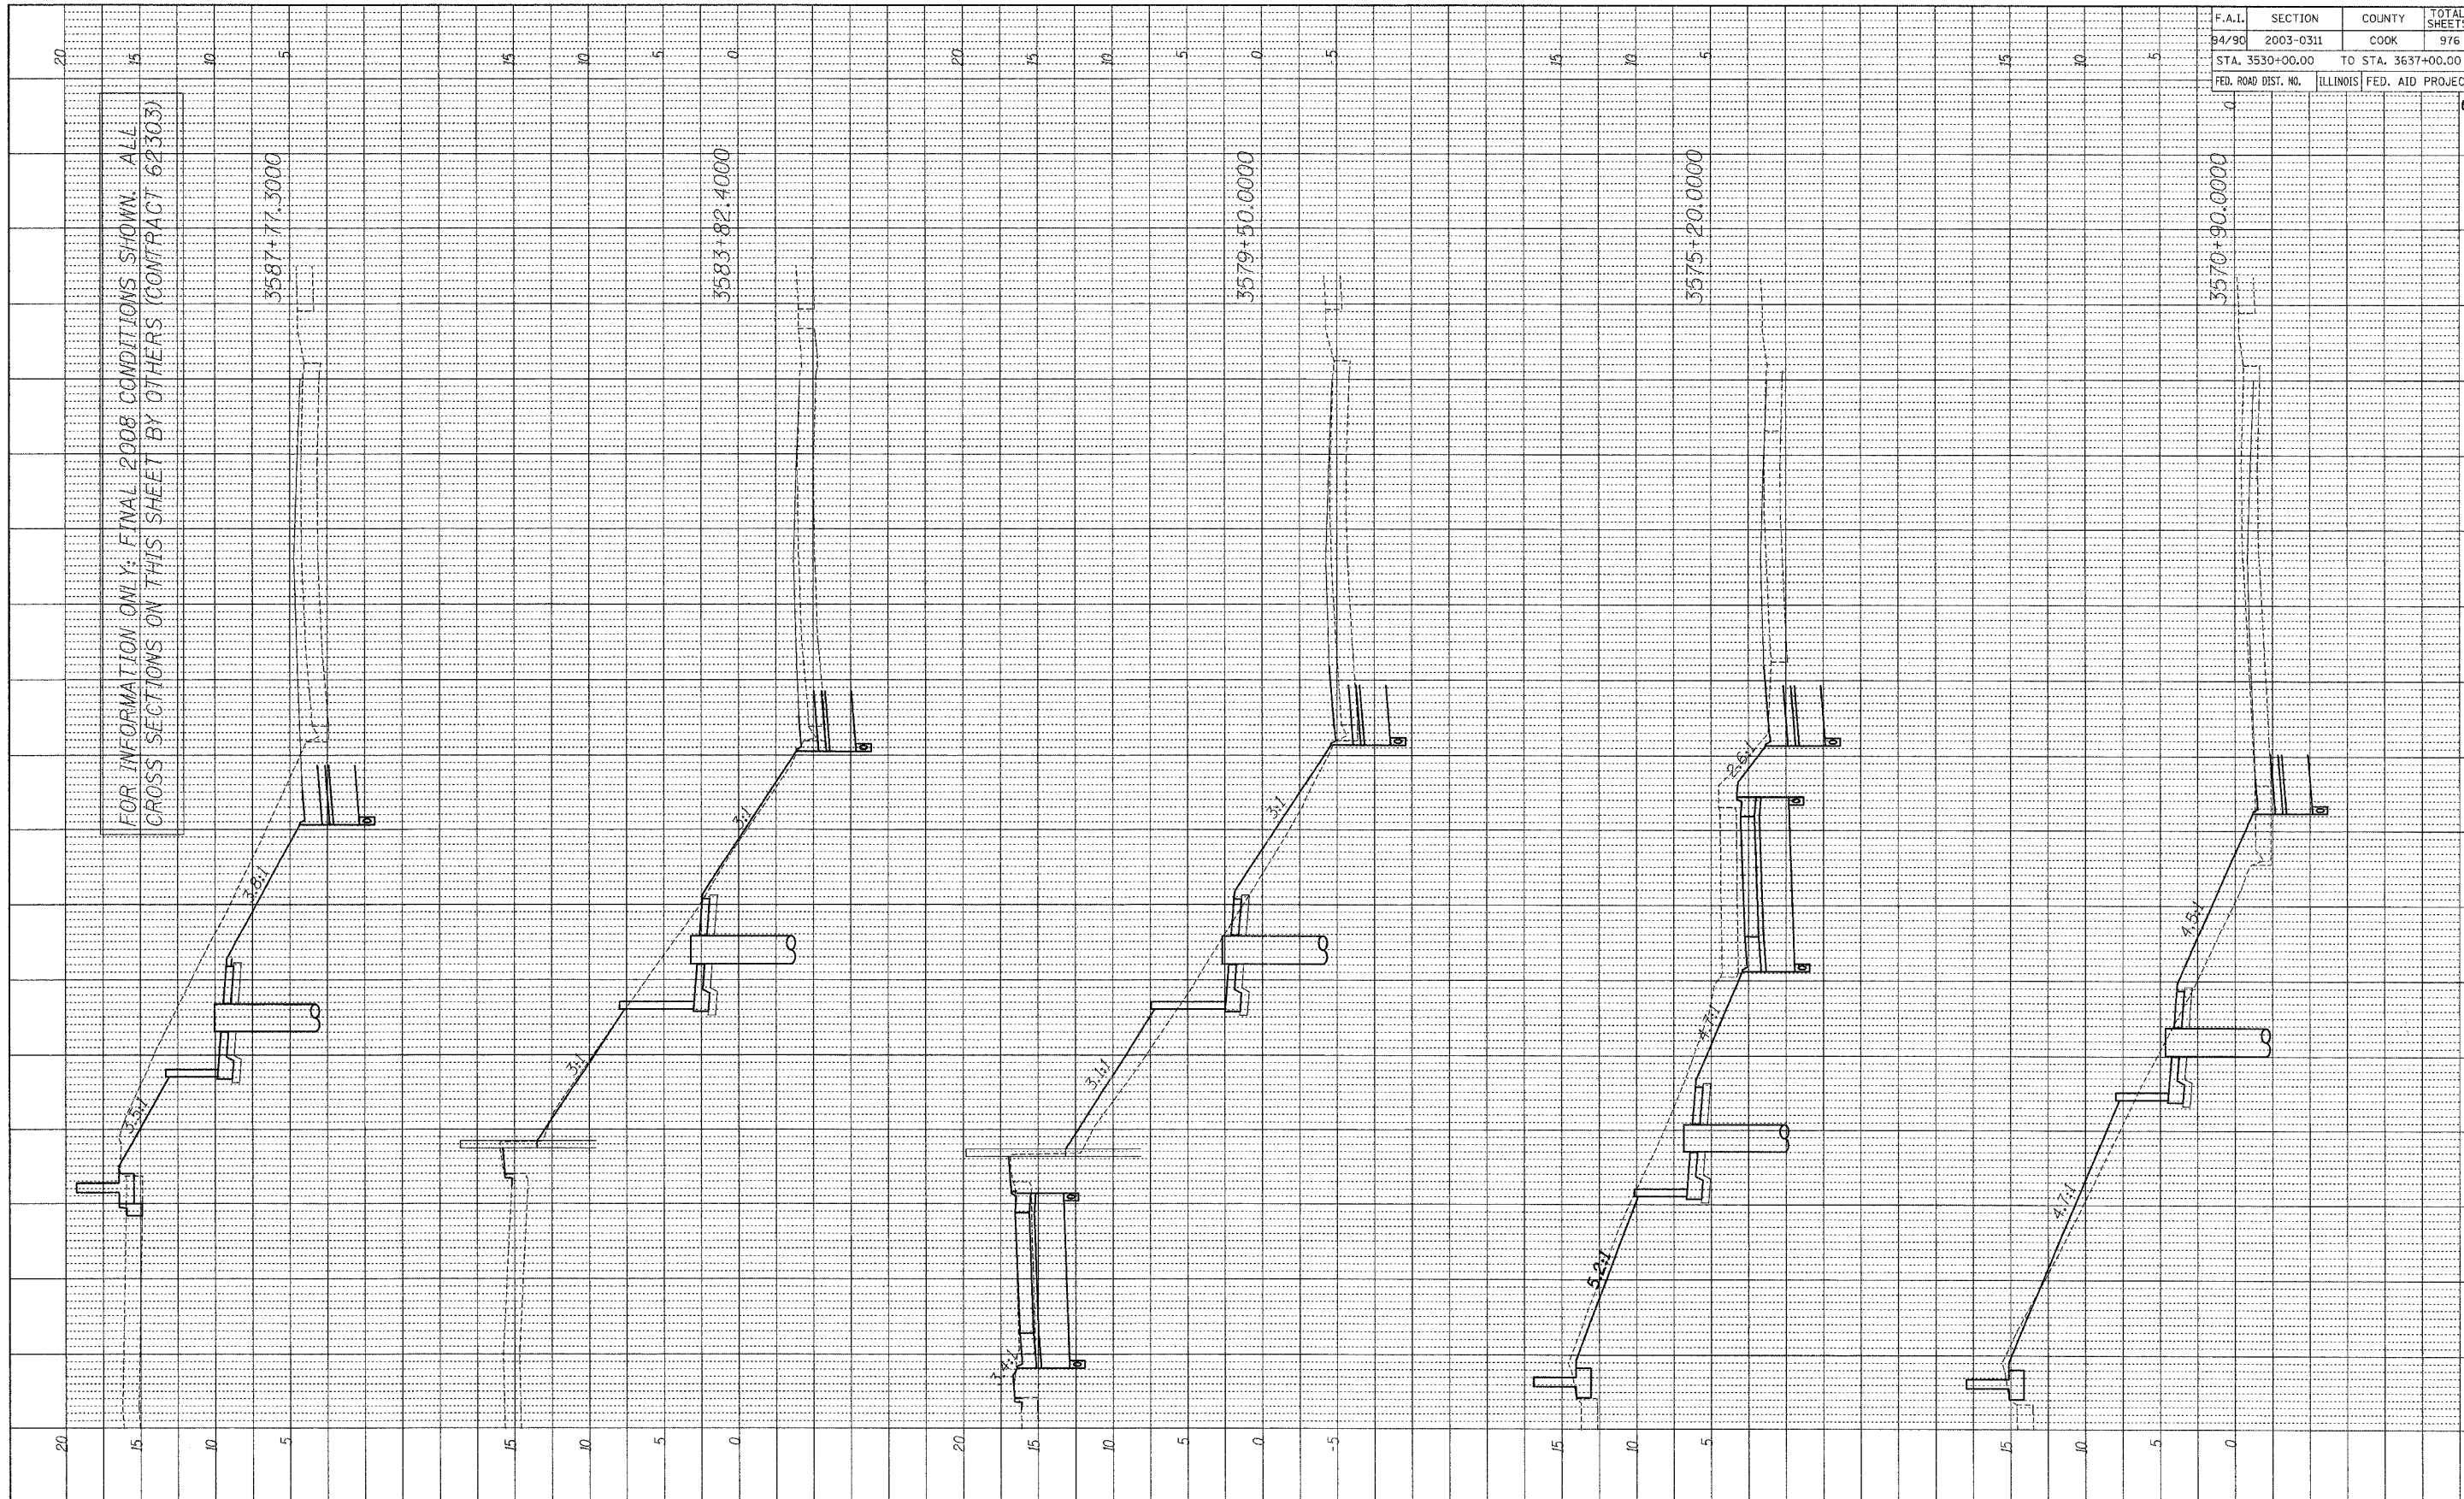

F.A.I.	SECTION	COUNTY	TOTAL SHEETS	SHEET NO.
94/90	2003-0311	COOK	976	596
STA. 3530+00.00		TO STA. 3637+00.00		
FED. ROAD DIST. NO.	ILLINOIS	FED. AID PROJECT		
		62583		

BOWMAN, BARRETT & ASSOCIATES INC.
CONSULTING ENGINEERS
134 EAST RANDOLPH STREET SUITE 2059 CHICAGO, ILLINOIS 60601
JOB NO. 660

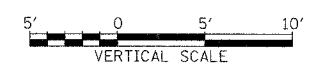

XS14

10/15/2004 3:07:28 PM

H:\660\6600\GVT02\SHEET\596C.LT c:\gsb\final.dwg