


PROFILE SURVEYED	BY	DATE
NOTES CHECKED		
D.M. NOTED		
STRUCTURE NOTATIONS CIPFD		
NOTE BOOK NO.		

FOR INFORMATION ONLY: FINAL 2008 CONDITIONS SHOWN. ALL CROSS SECTIONS ON THIS SHEET BY OTHERS (CONTRACT 62500)

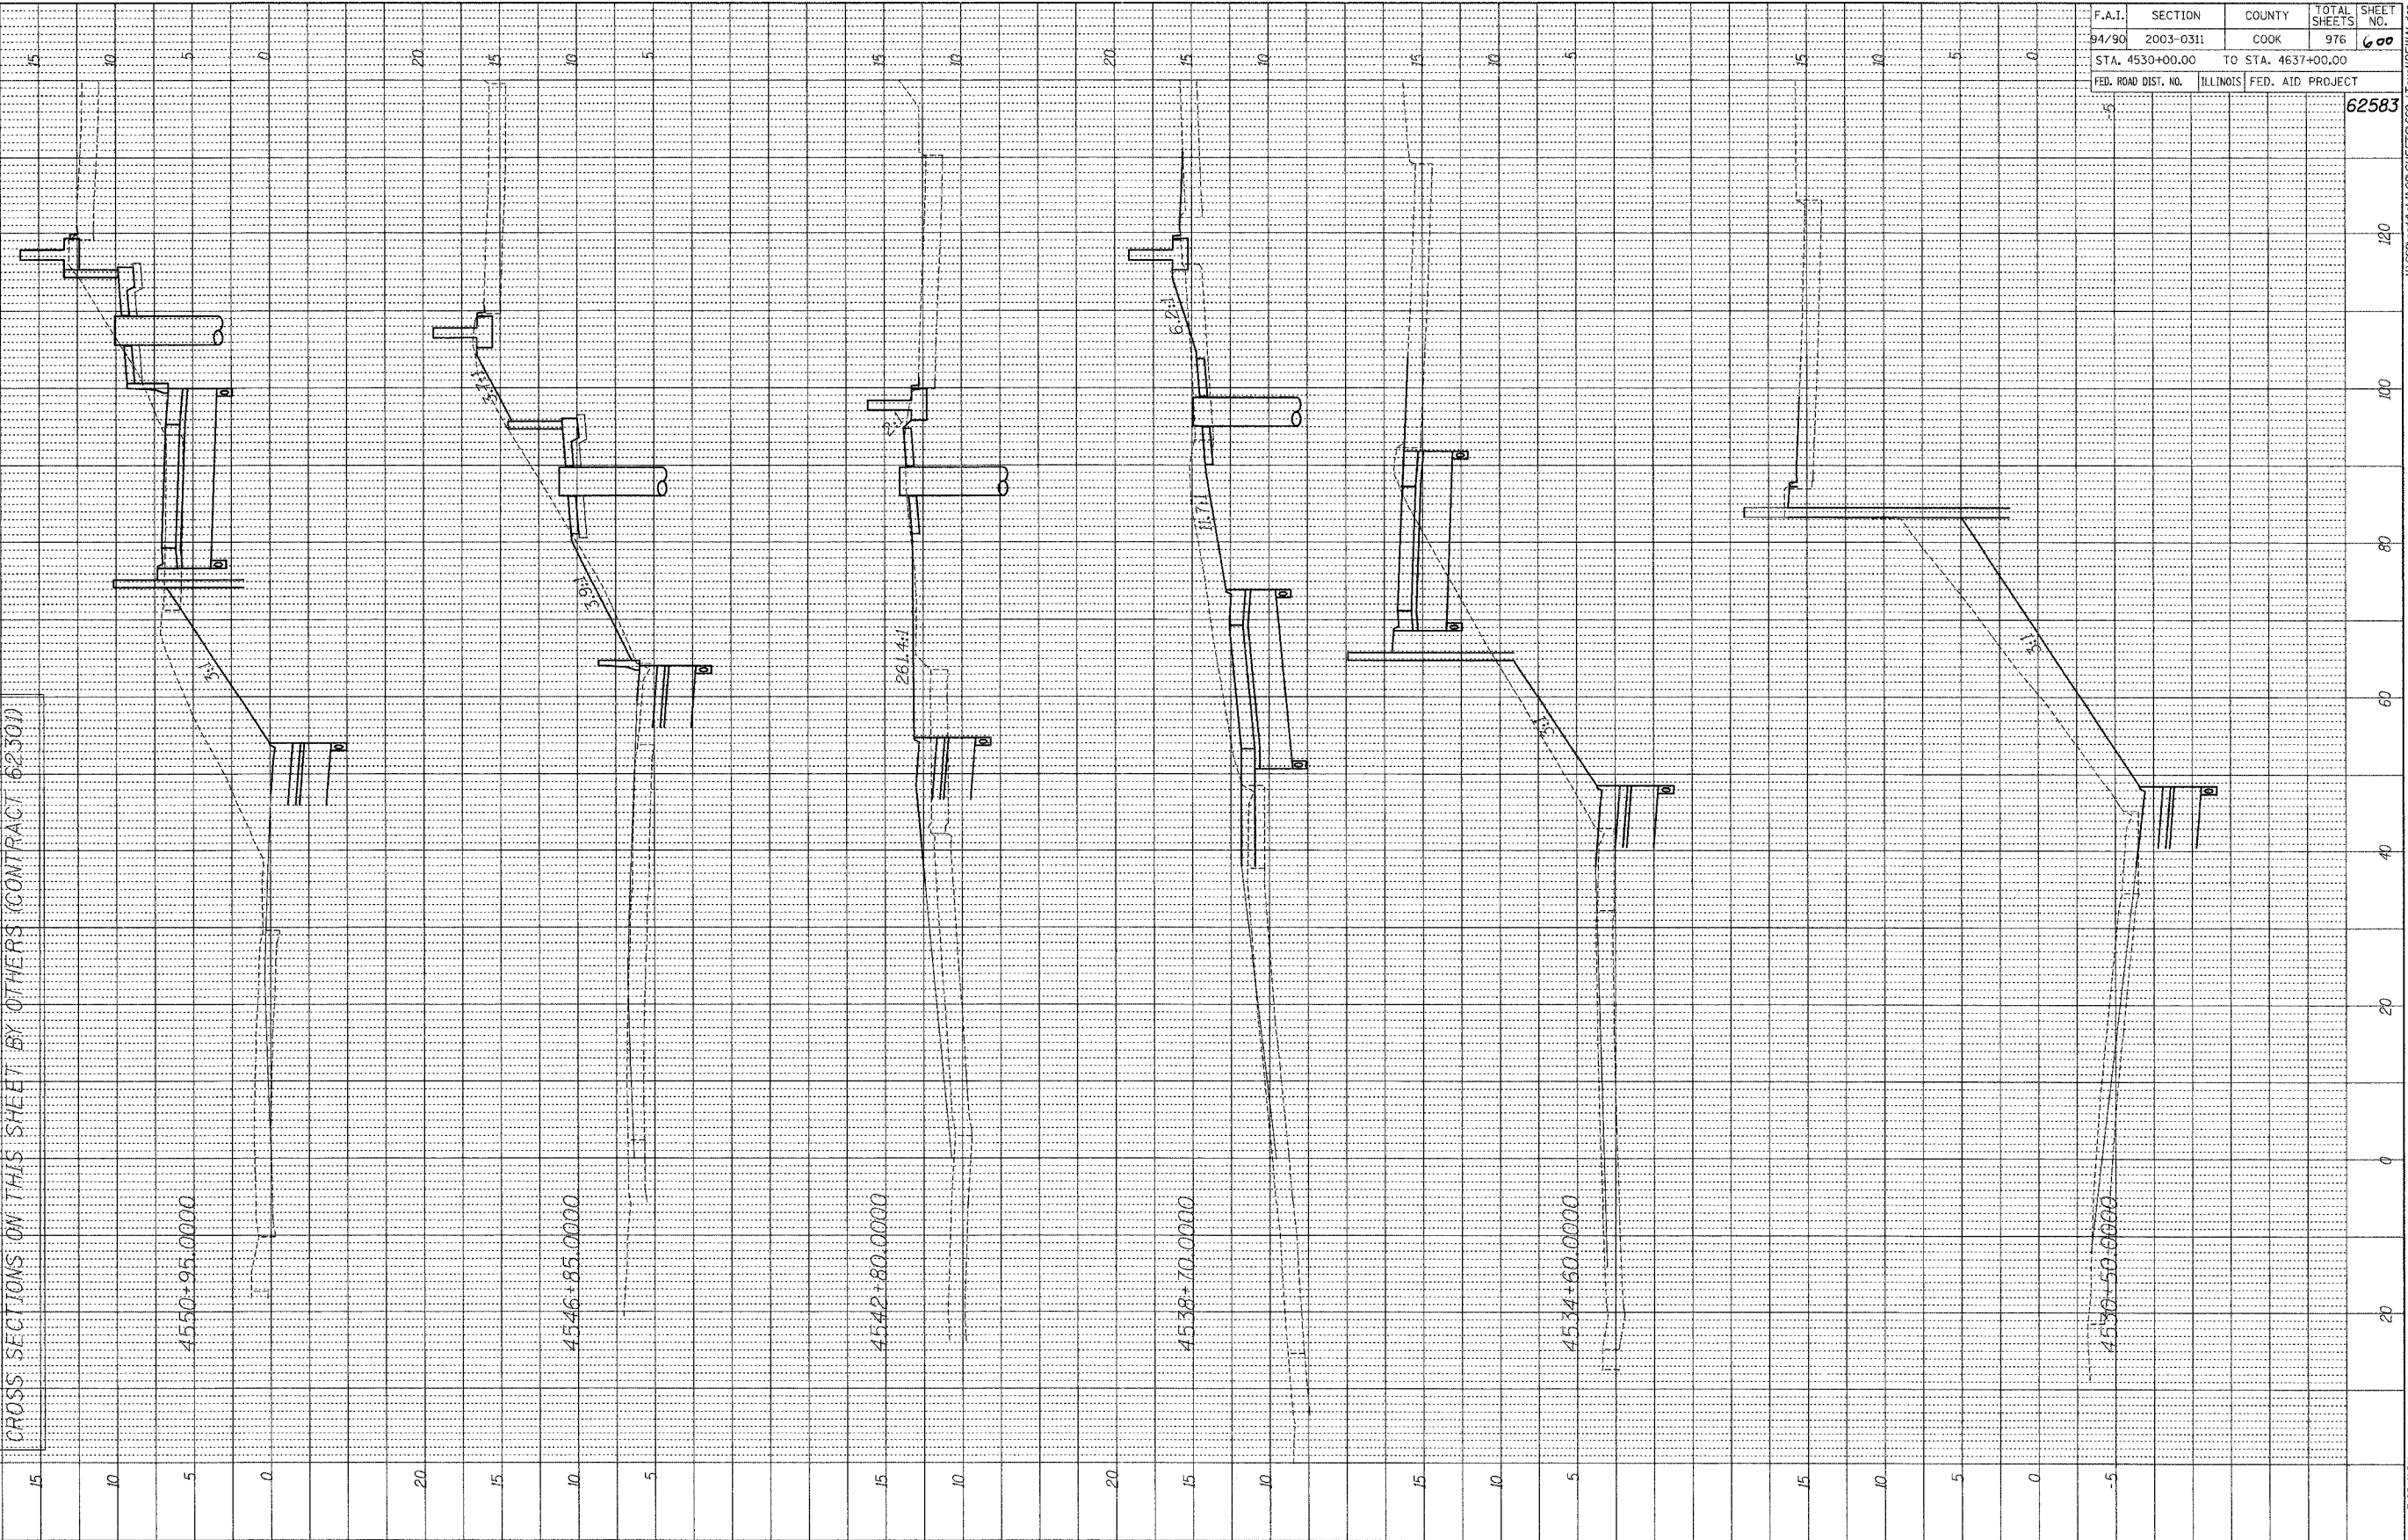

**BOWMAN, BARRETT & ASSOCIATES INC.**  
CONSULTING ENGINEERS  
134 EAST RANDOLPH STREET SUITE 2454 CHICAGO, ILLINOIS 60601  
709 NO. 440



F.A.I.	SECTION	COUNTY	TOTAL SHEETS	SHEET NO.
94/90	2003-0311	COOK	976	600
STA. 4530+00.00	TO STA. 4637+00.00			
FED. ROAD DIST. NO.	ILLINOIS	FED. AID PROJECT		
				62583

XS18

10/15/2004 3:28:41 PM

N:\60\600\600\IN\02\SHEET\62583.LT (XREF) (1)