



PROFILE SURVEYED BY DATE
 PLOTTED CHECKED BY
 NOTE BOOK NO. BY DATE
 STRUCTURE NOTATION CHRD

FOR INFORMATION ONLY: FINAL 2008 CONDITIONS SHOWN. ALL CROSS SECTIONS ON THIS SHEET BY OTHERS (CONTRACT 62501)

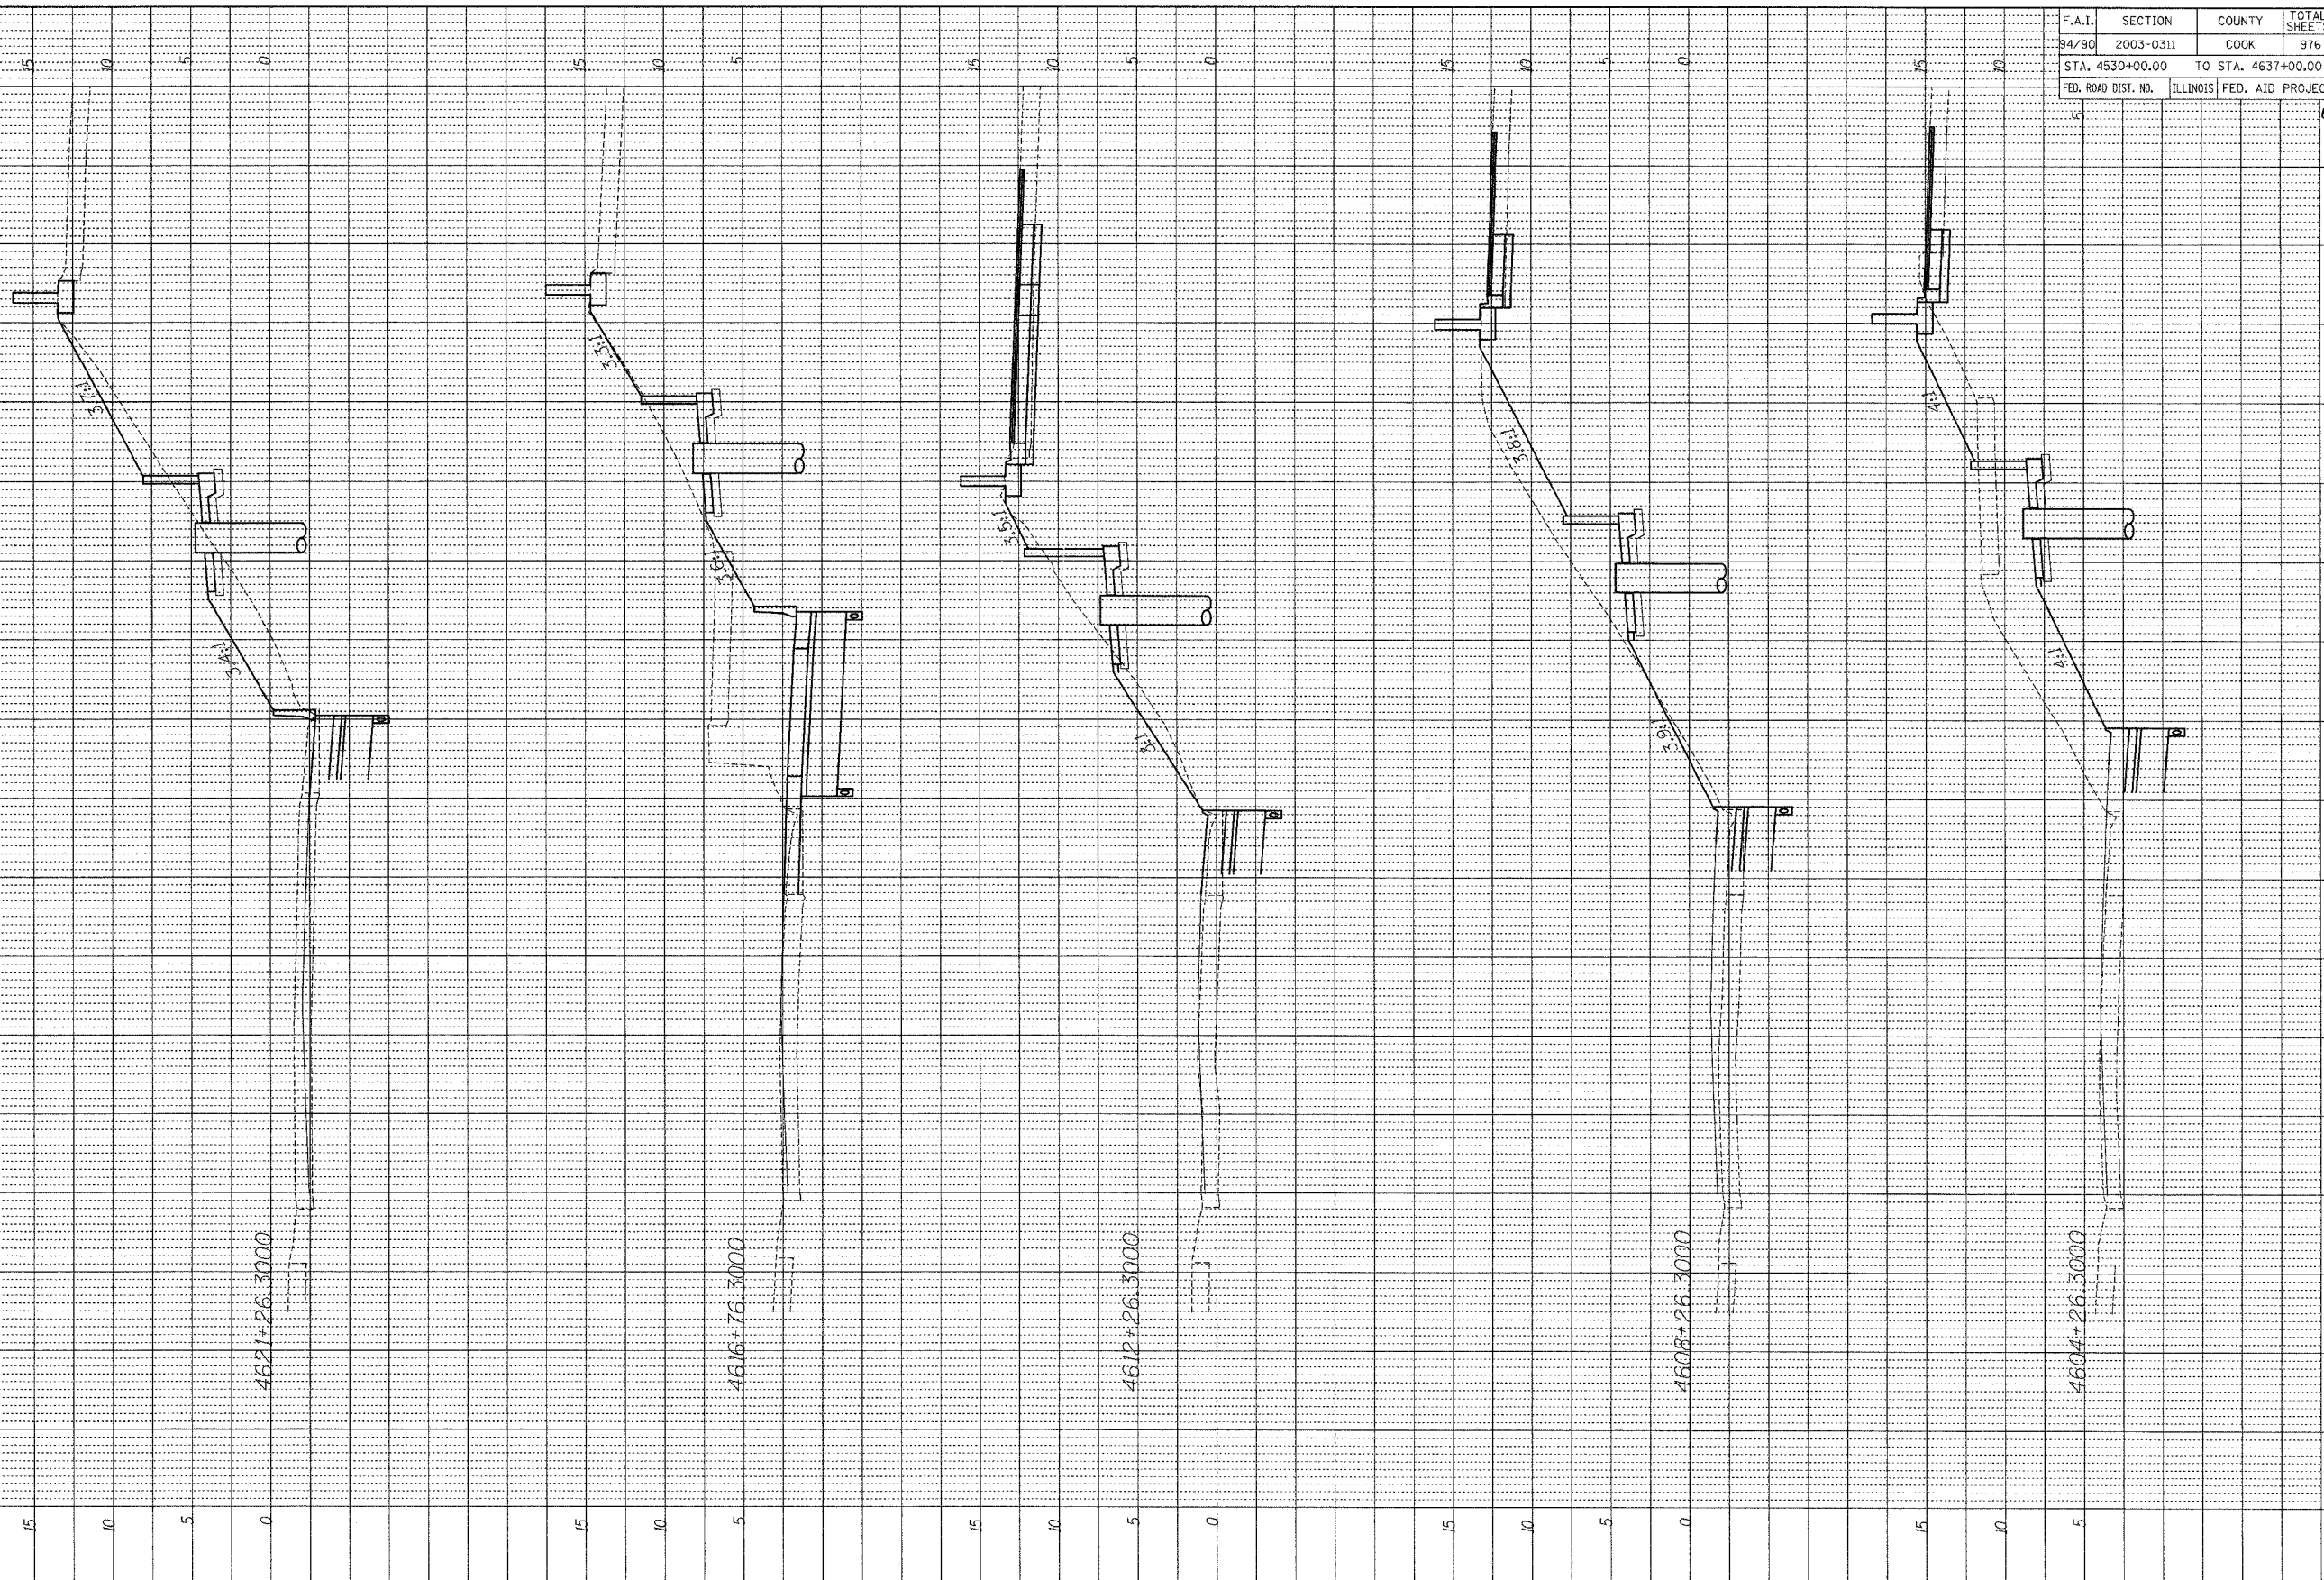

B BOWMAN, BARRETT & ASSOCIATES INC.
 CONSULTING ENGINEERS
 130 EAST RANDOLPH STREET SUITE 1650 CHICAGO, ILLINOIS 60601
 JOB NO. 648

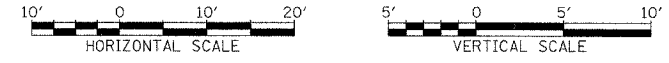

F.A.I.	SECTION	COUNTY	TOTAL SHEETS	SHEET NO.
94/90	2003-0311	COOK	976	603
STA. 4530+00.00		TO STA. 4637+00.00		
FED. ROAD DIST. NO.		ILLINOIS FED. AID PROJECT		
		62583		

XS21
 10/15/2004
 3:25:41 PM