

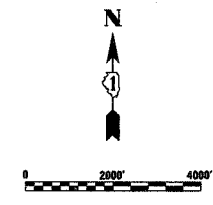
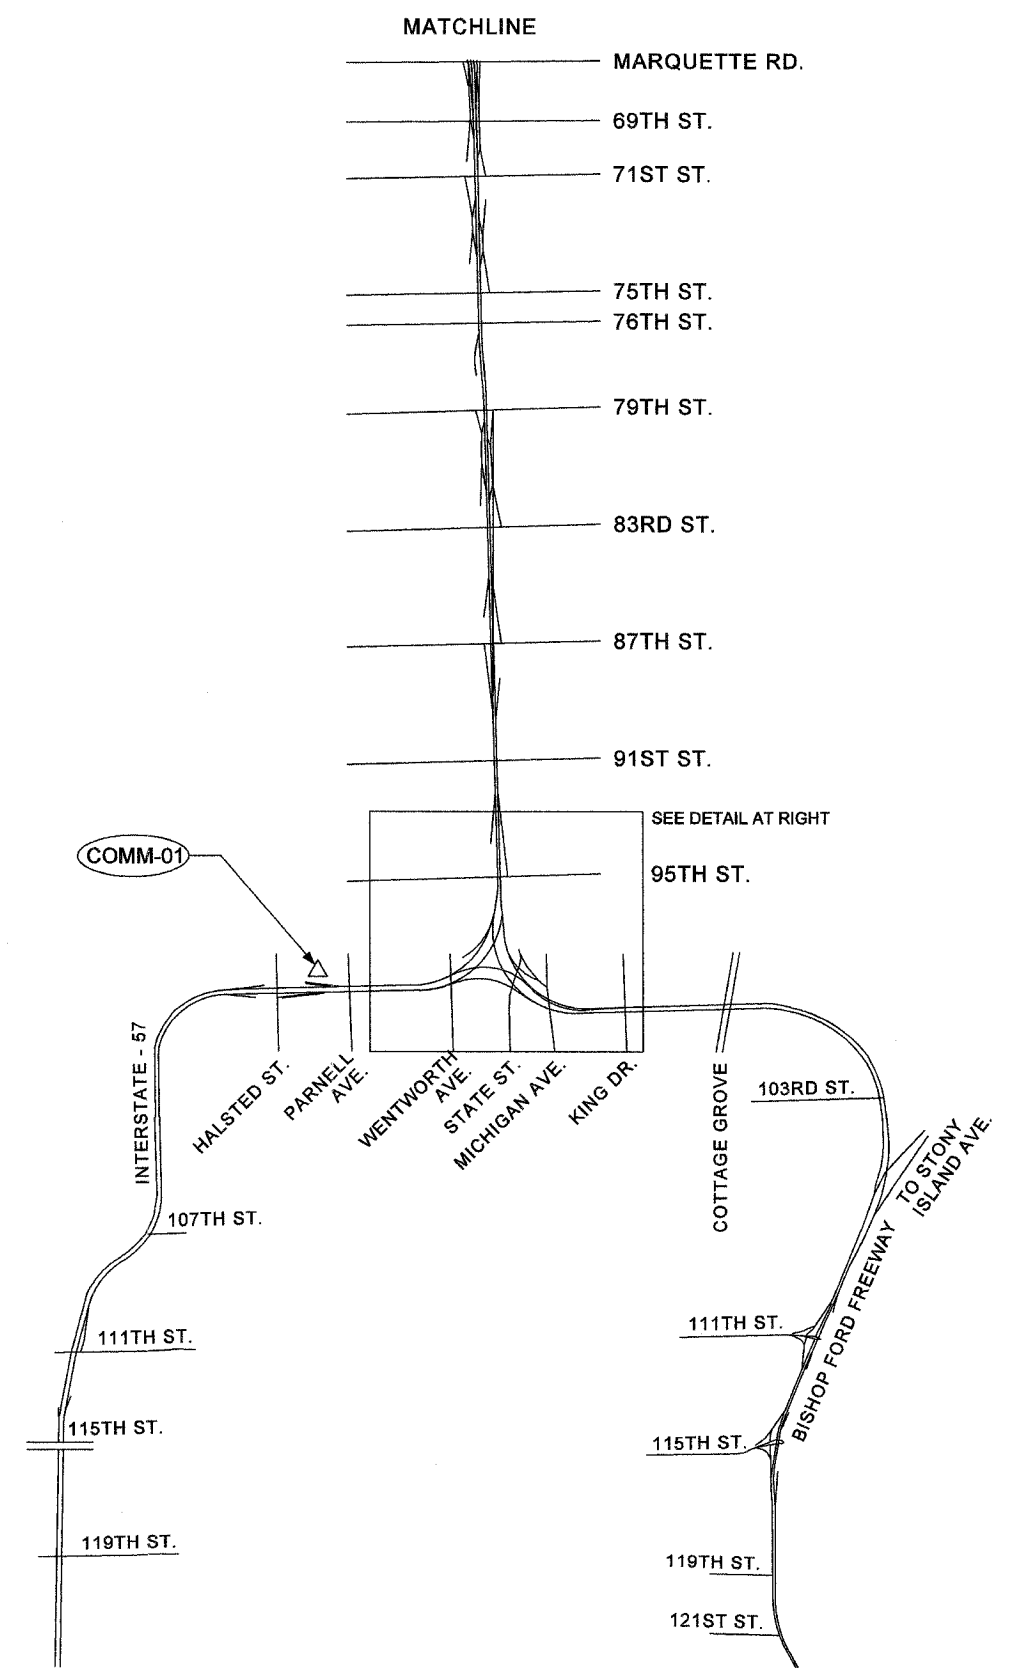


| | | | |
|--------------|--------|---|-----------|
| SECTION | COUNTY | TOTAL SHEETS | SHEET NO. |
| 2003-0311 | COOK | 976 | 172 |
| STA. TO STA. | | FED. ROAD DIST. NO. ILLINOIS FED. AID PROJECT | |
| | | 62583 | |

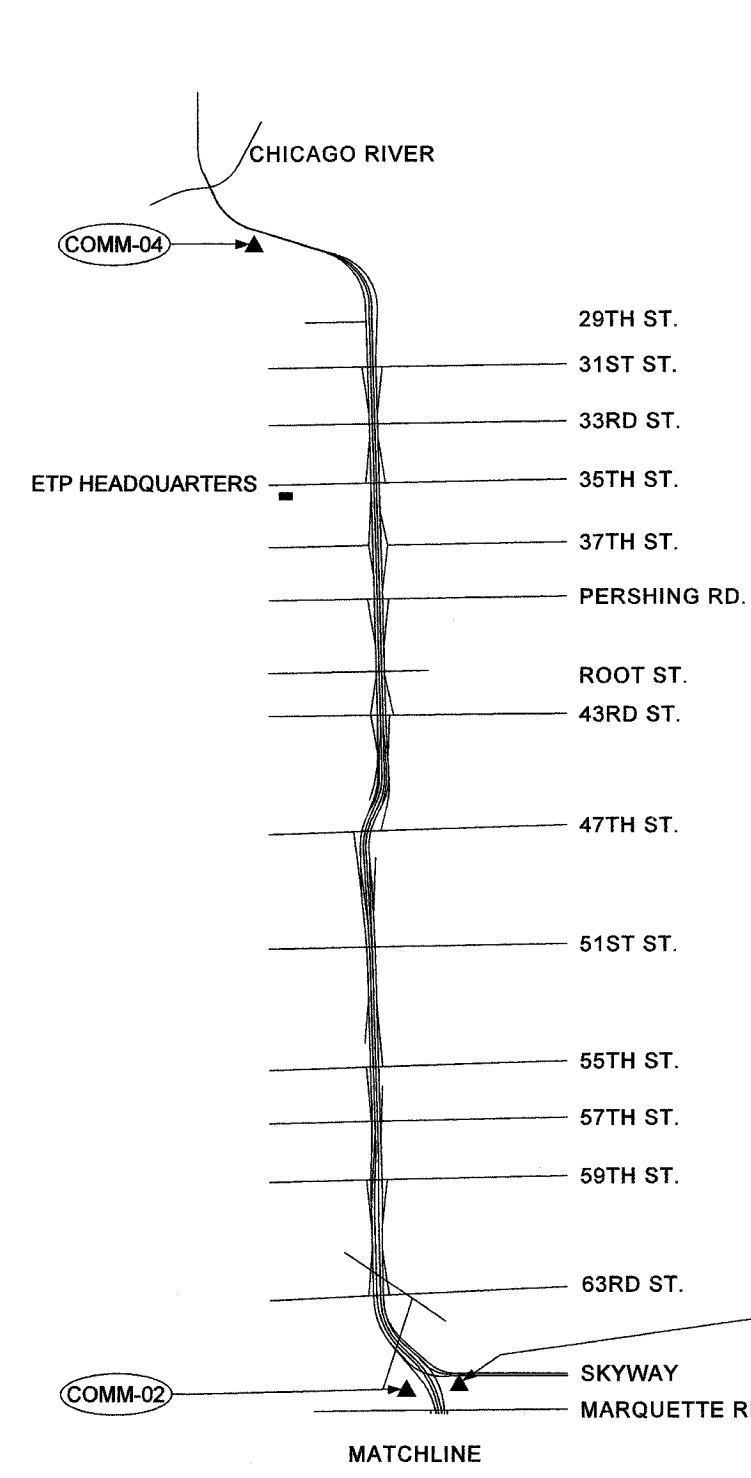

| LEGEND | | |
|--------------------------------|-----------------|-----------------|
| FEATURE | SYMBOL-PROPOSED | SYMBOL-EXISTING |
| DYNAMIC MESSAGE SIGN | | |
| SYSTEM DETECTOR STATION - RAMP | | |
| SYSTEM DETECTOR STATION - SPOT | | |
| SYSTEM DETECTOR STATION - FULL | | |
| CCTV CAMERA ASSEMBLY | | |
| FUTURE CAMERA LOCATION | | NA |
| COMMUNICATION HUB | | |
| RAMP METER SIGNAL HEAD | | |
| HAR ANTENNA | | |
| FLASHING BEACON SIGN | | |

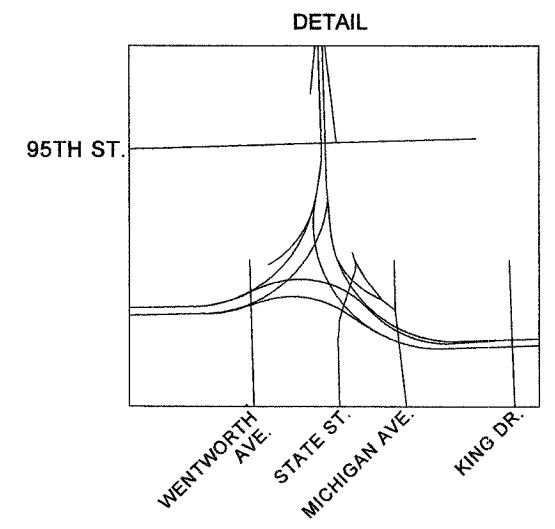

| REVISIONS | |
|-----------|------|
| NAME | DATE |
| | |
| | |
| | |
| | |
| | |
| | |
| | |
| | |
| | |
| | |

ILLINOIS DEPARTMENT OF TRANSPORTATION
 F.A.I. 94/90 (DAN RYAN EXPRESSWAY)
 31st STREET to I-57

COMMUNICATIONS BACKBONE
 SUBSYSTEM SCHEMATIC

SCALE: 1"=2000'

DATE: October 29, 2004

DRAWN BY: MJL
 CHECKED BY: GFR

Edwards AND Kelcey
 ONE NORTH FRANKLIN
 CHICAGO, IL 60606
 PHONE: (312) 251-3000
 FAX: (312) 251-3015
 WEB: WWW.EKCORP.COM

07/15/2004 03:40:21 PM