


SECTION	COUNTY	TOTAL SHEETS	SHEET NO.
2003-03II	COOK	976	624
STA. 116+00.00 TO STA. 129+00/231+50			
FED. ROAD DIST. NO. ILLINOIS		FED. AID PROJECT	
62583			

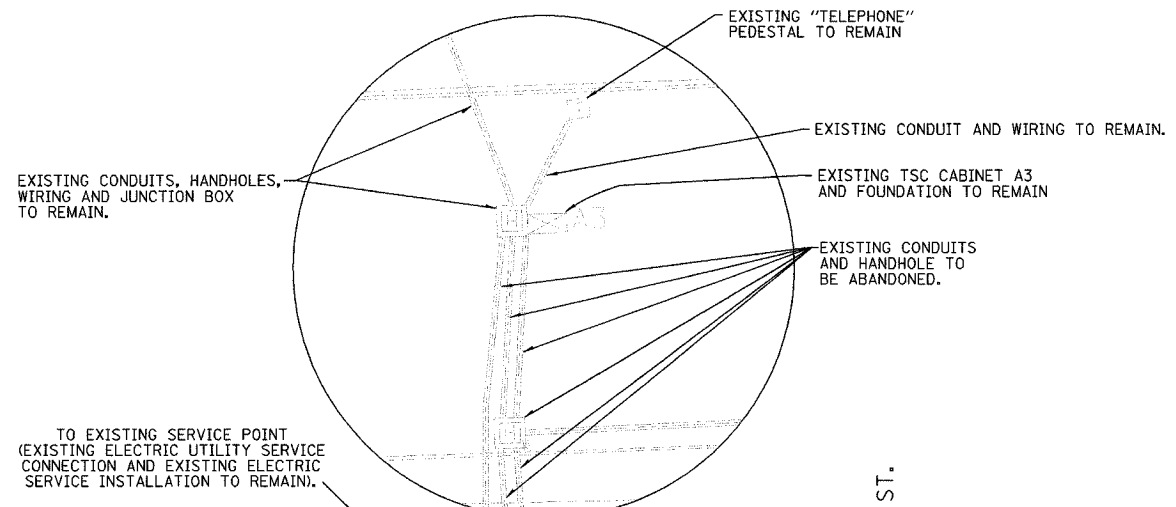

BEFORE PAVEMENT RECONSTRUCTION, THE EXISTING WIRING BETWEEN THE MEDIAN MICROWAVE DETECTORS AND THE HANDHOLE ADJACENT TO CABINET A3, AND THE EXISTING WIRING BETWEEN THE CCTV CAMERA AND THE HANDHOLE ADJACENT TO CABINET A3 SHALL BE PULLED BACK INTO THE HANDHOLE ADJACENT TO A3, COILED, AND STORED FOR FUTURE RECONNECTION AS DIRECTED BY THE ENGINEER (SEE SHEET DET-03).

BEFORE PAVEMENT RECONSTRUCTION, THE EXISTING 4 SM FIBERS AND 6/C #19 COMMUNICATIONS WIRING BETWEEN THE MEDIAN AND CABINET A3 SHALL BE PULLED BACK FROM CABINET A3 INTO THE MEDIAN HANDHOLE, COILED, AND STORED FOR FUTURE RECONNECTION AS DIRECTED BY THE ENGINEER (SEE SHEET COMM-03).

INSTALLATION OF THE NEW CONDUIT AND HANDHOLES SHALL BE AS SHOWN ON SHEET DET-03, AND SHALL BE COORDINATED WITH THE ADDED TRAVEL LANE TO BE CONSTRUCTED UNDER IDOT CONTRACT NO. 62593. UPON COMPLETION OF THE INSTALLATION OF THE NEW CONDUIT AND HANDHOLES IN CONJUNCTION WITH THE ADDED TRAVEL LANE, THE COMMUNICATIONS, MICROWAVE DETECTOR AND CCTV WIRING SHALL BE RECONNECTED AS DIRECTED BY THE ENGINEER.

TO EXISTING SERVICE POINT (EXISTING ELECTRIC UTILITY SERVICE CONNECTION AND EXISTING ELECTRIC SERVICE INSTALLATION TO REMAIN).

C. & W.I. R.R.

BREAK LINE STA. 116+00
SEE SHEET RM-01
(NO REMOVALS STA. 103+00-116+00)

EXISTING CONDUITS, HANDHOLES, WIRING AND JUNCTION BOX TO REMAIN.

EXISTING DETECTOR OPERATION TO BE ABANDONED IN 2007 (CONTRACT 62305).

EXISTING IDOT MICROWAVE DETECTORS ON TYPE E FOUNDATION TO REMAIN.

EXISTING CONDUITS AND HANDHOLES TO BE ABANDONED.

EXISTING CONDUIT AND WIRING TO REMAIN.

EXISTING CONDUIT, HANDHOLE AND WIRING TO REMAIN.

EXISTING HANDHOLE TO REMAIN.

EXISTING CONDUIT TO REMAIN.

EXISTING IDOT CCTV EQUIPMENT TO REMAIN.

EXISTING DETECTOR OPERATION TO BE ABANDONED IN 2006 (CONTRACT 62592).

NOTES:

- SEE DRAWINGS ME-01 AND ME-02 FOR ELECTRICAL SYMBOLS AND ABBREVIATIONS.
- COORDINATE ALL WORK WITH IDOT CONTRACT NO. 62305, IDOT CONTRACT NO. 62592, AND IDOT CONTRACT NO. 62593.
- THE EXISTING VEHICLE DETECTION SYSTEM DESIGNATED FOR ABANDONMENT AS SHOWN SHALL REMAIN IN OPERATION FOR AS LONG AS POSSIBLE, AND SHALL ONLY BE REMOVED/ ABANDONED AS DIRECTED BY THE ENGINEER.



SCALE IN FEET

RM-02

REVISIONS	
NAME	DATE

ILLINOIS DEPARTMENT OF TRANSPORTATION
F.A.I. 94/90 (DAN RYAN EXPRESSWAY)
31st STREET TO I-57

SURVEILLANCE/COMMUNICATIONS
REMOVAL PLAN

SCALE: 1"=50'
DATE: October 29, 2004

DRAWN BY: SD
CHECKED BY: MJL

Edwards AND Kelcey
ONE NORTH FRANKLIN
CHICAGO, IL 60606
PHONE: (312) 251-3000
FAX: (312) 251-3015
WEB: WWW.EKCORP.COM

11/22/2004 04:46:16 PM