



SECTION	COUNTY	TOTAL SHEETS	SHEET NO.
2003-0311	COOK	976	631
STA. 1230+00	TO STA. 1243+00		
FED. ROAD DIST. NO.	ILLINOIS	FED. AID PROJECT	
62583			

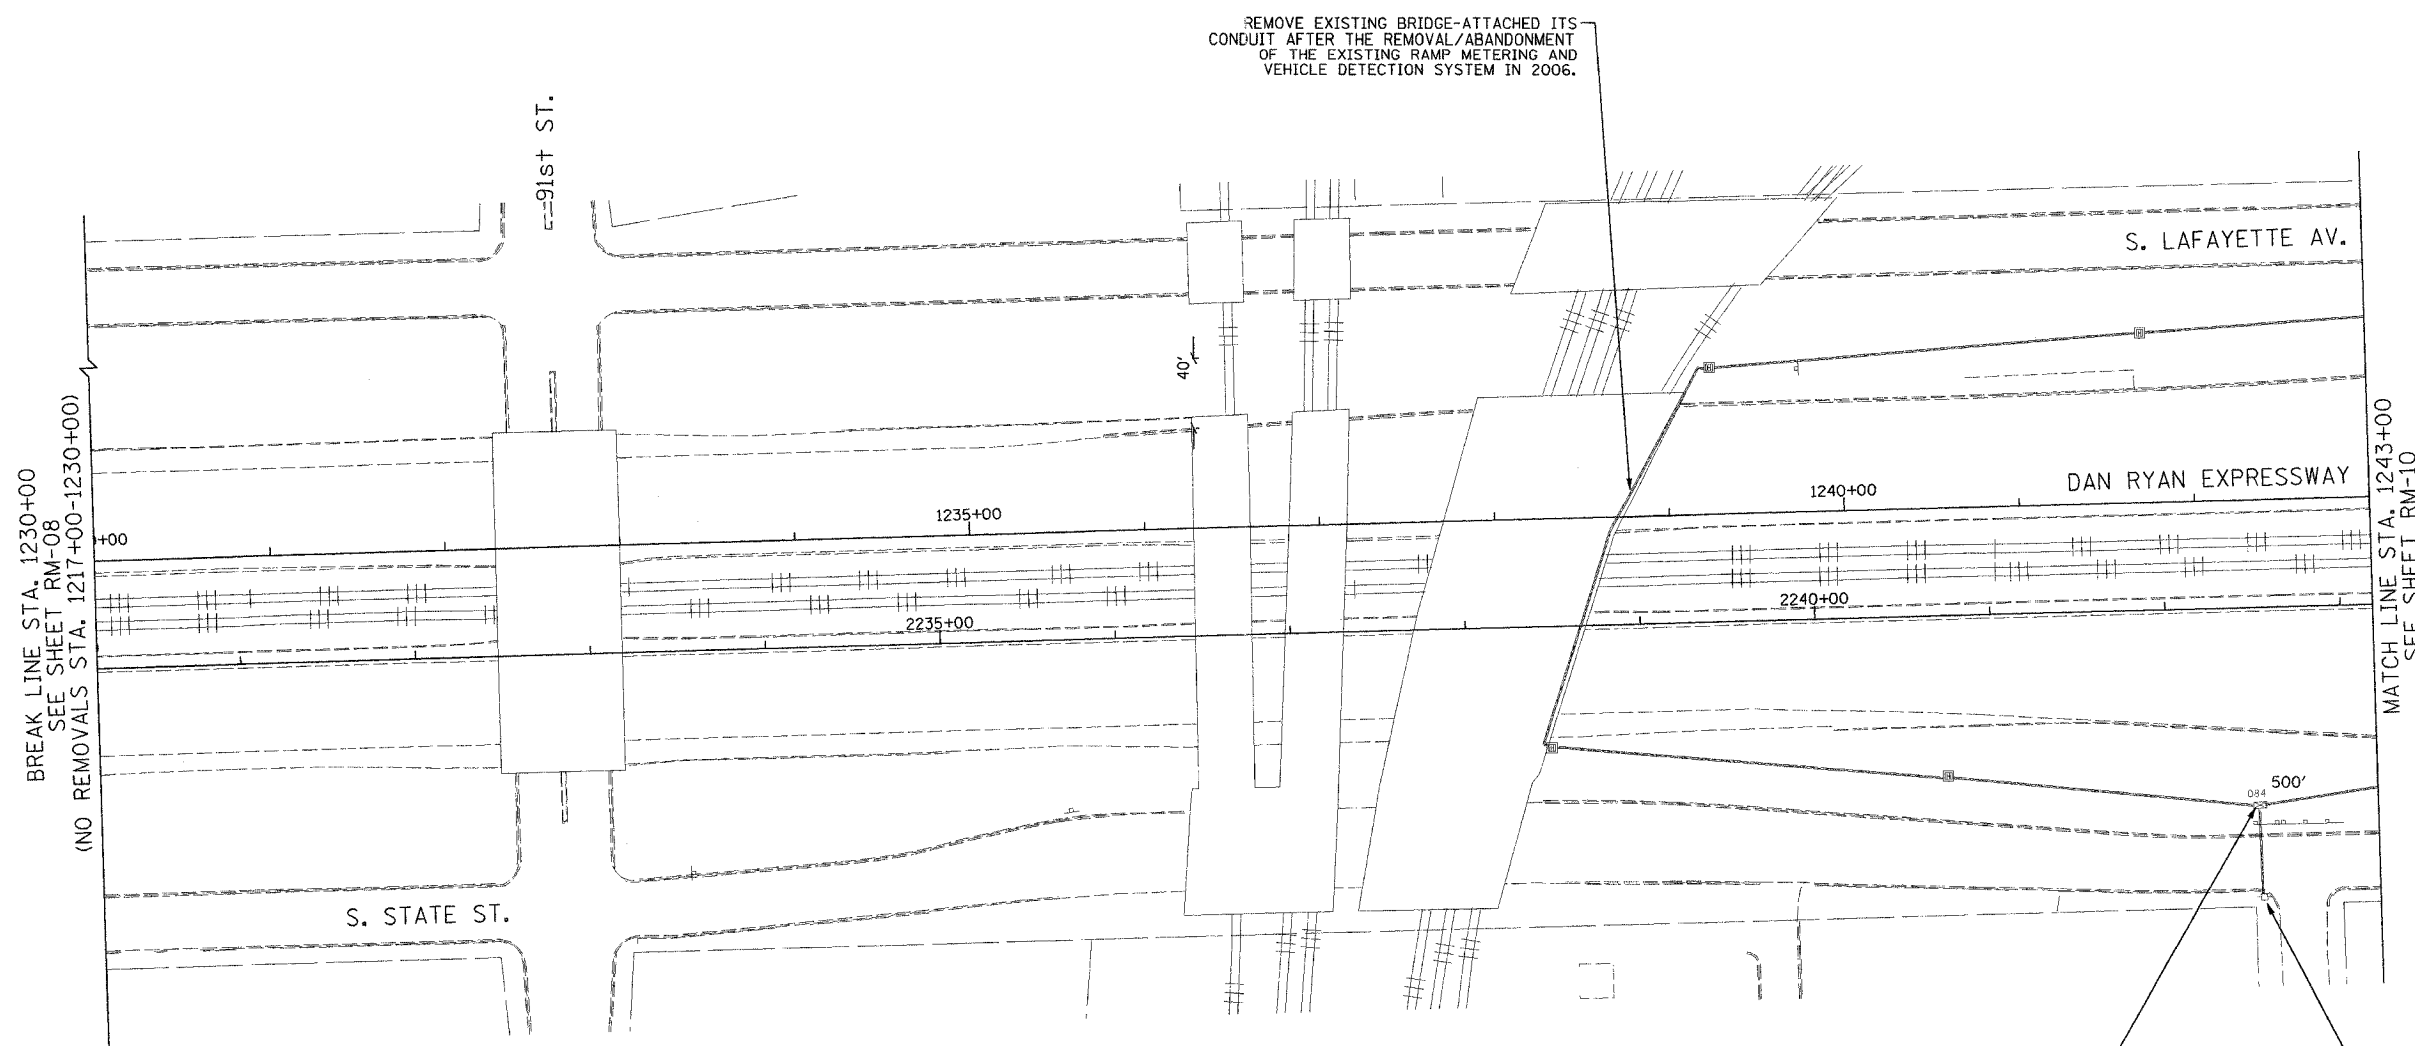

- NOTES:
1. SEE DRAWINGS ME-01 AND ME-02 FOR ELECTRICAL SYMBOLS AND ABBREVIATIONS.
 2. COORDINATE ALL WORK WITH IDOT CONTRACT NO. 62694.
 3. THE EXISTING VEHICLE DETECTION SYSTEM SHALL REMAIN IN OPERATION FOR AS LONG AS POSSIBLE AND SHALL ONLY BE REMOVED/ABANDONED AS DIRECTED BY THE ENGINEER.
 4. ALL EXISTING CONDUIT/WIRING BELOW GRADE, AND ALL EXISTING HANDHOLES SHALL BE ABANDONED IN PLACE.

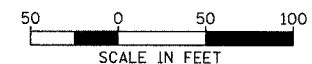

RM-09

Edwards AND Kelcey
 ONE NORTH FRANKLIN
 CHICAGO, IL 60606
 PHONE: (312) 251-3000
 FAX: (312) 251-3015
 WEB: WWW.EDWARDS-AND-KELCEY.COM

REVISIONS	
NAME	DATE

ILLINOIS DEPARTMENT OF TRANSPORTATION
 F.A.I. 94/90 (DAN RYAN EXPRESSWAY)
 31st STREET TO I-57
 SURVEILLANCE/COMMUNICATIONS
 REMOVAL PLAN
 SCALE: 1"=50'
 DATE: October 29, 2004
 DRAWN BY: SD
 CHECKED BY: MJL

P:\03000\9035\Vis\road\rm09\2002\22a.rvt 10/14/2004 09:31:39 AM