
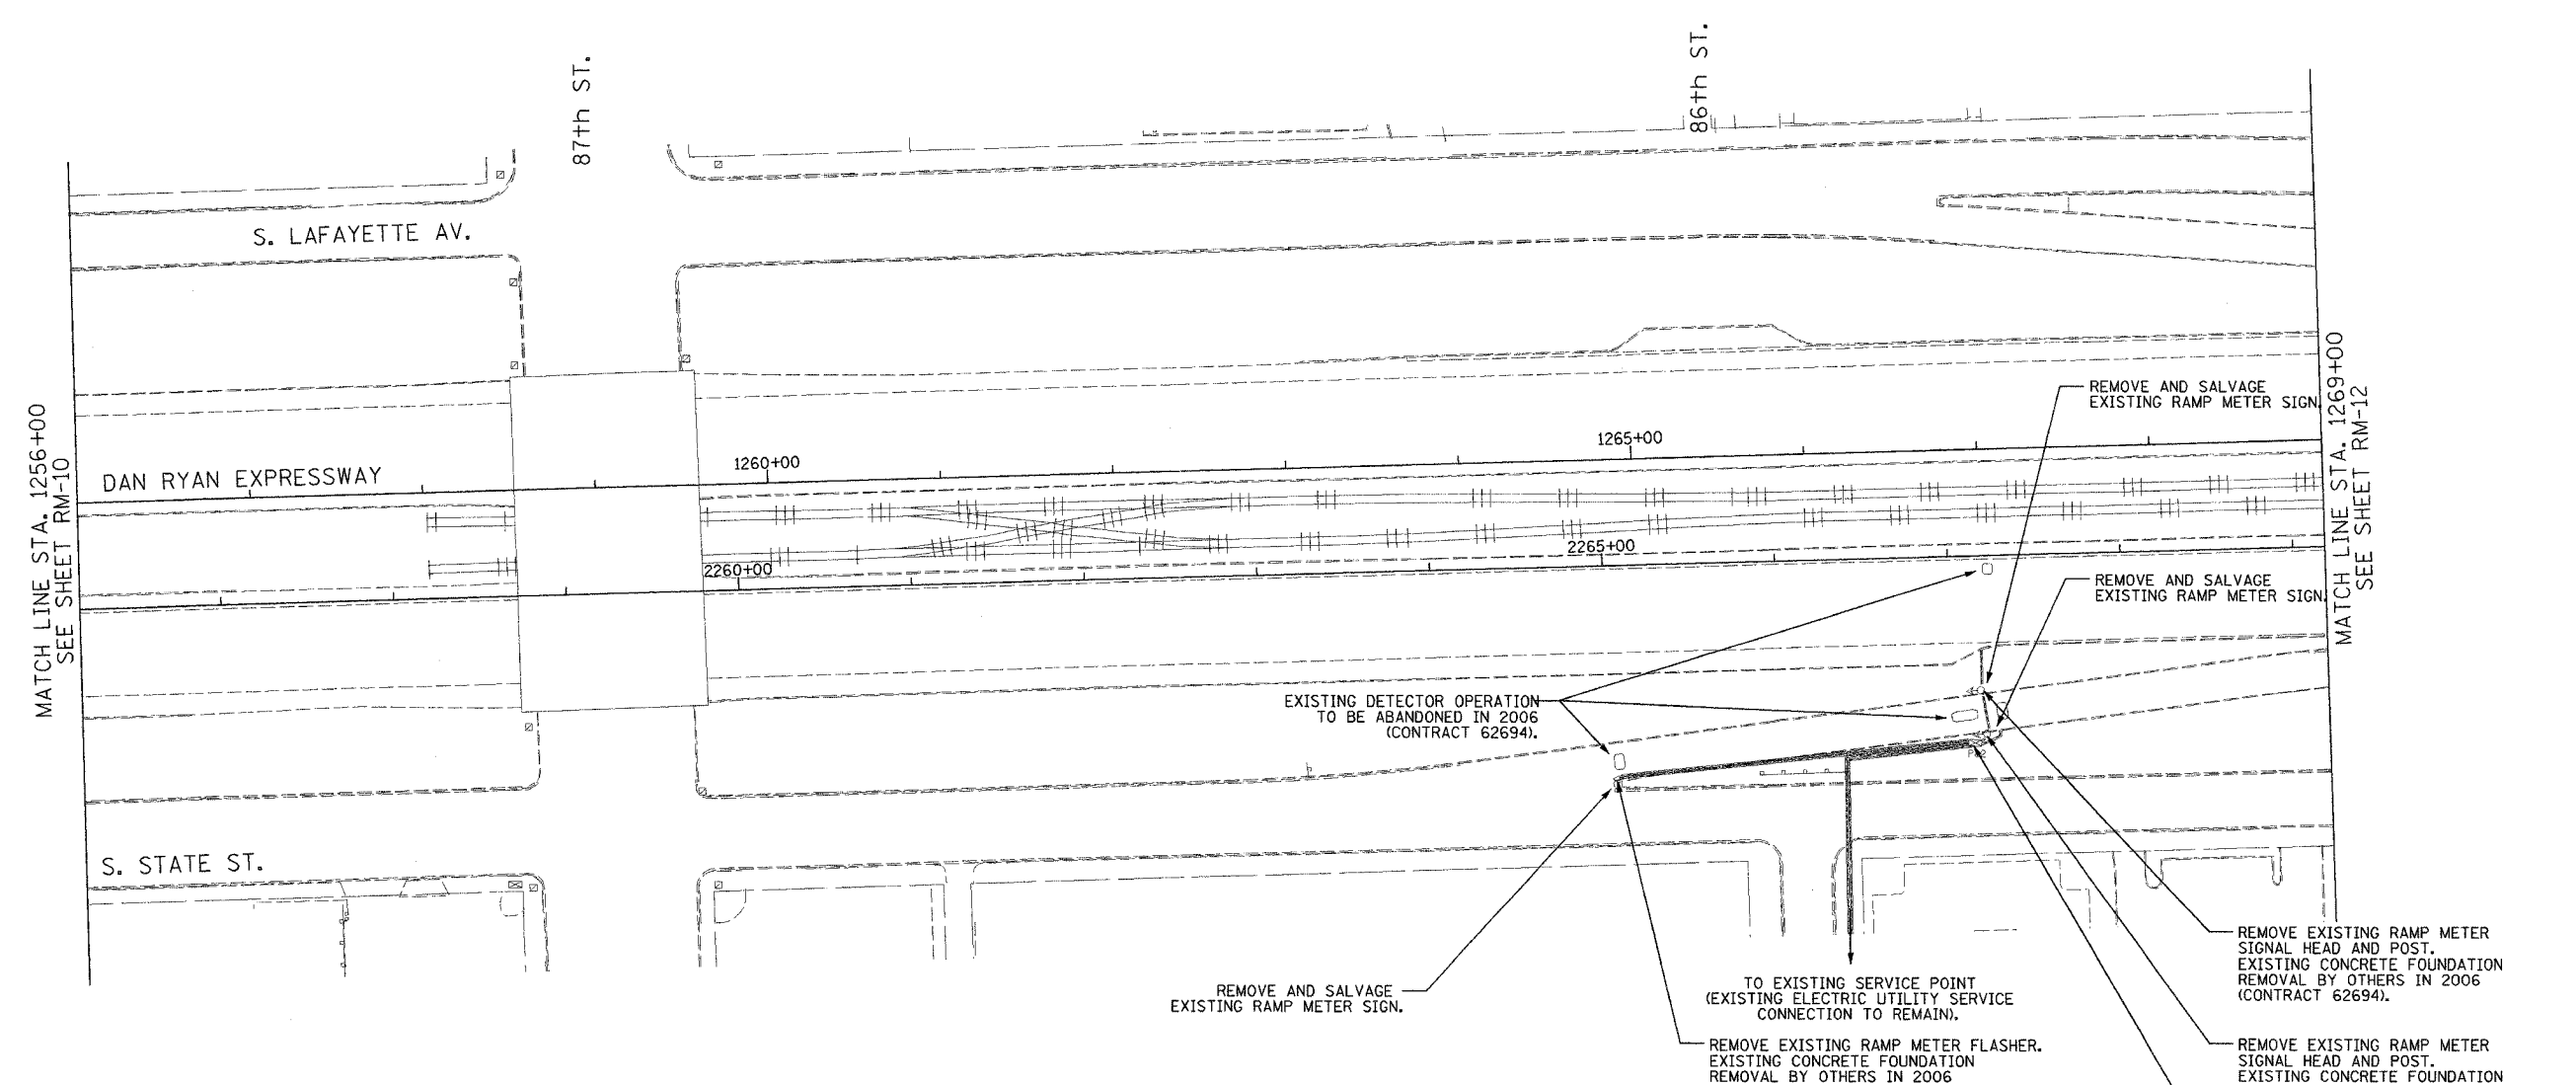


SECTION	COUNTY	TOTAL SHEETS	SHEET NO.
2003-0311	COOK	976	633
STA. 1256+00	TO STA. 1269+00		
FED. ROAD DIST. NO.	ILLINOIS	FED. AID PROJECT	
62583			

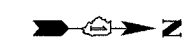


MATCH LINE STA. 1256+00  
SEE SHEET RM-10

MATCH LINE STA. 1269+00  
SEE SHEET RM-12

- NOTES:
- SEE DRAWINGS ME-01 AND ME-02 FOR ELECTRICAL SYMBOLS AND ABBREVIATIONS.
  - COORDINATE ALL WORK WITH IDOT CONTRACT NO. 62694.
  - THE EXISTING VEHICLE DETECTION AND RAMP METERING SYSTEMS SHALL REMAIN IN OPERATION FOR AS LONG AS POSSIBLE AND SHALL ONLY BE REMOVED/ABANDONED AS DIRECTED BY THE ENGINEER.
  - ALL EXISTING CONDUIT/WIRING BELOW GRADE SHALL BE ABANDONED IN PLACE.

- REMOVE AND SALVAGE EXISTING RAMP METER SIGN.
- REMOVE AND SALVAGE EXISTING RAMP METER SIGN.
- EXISTING DETECTOR OPERATION TO BE ABANDONED IN 2006 (CONTRACT 62694).
- TO EXISTING SERVICE POINT (EXISTING ELECTRIC UTILITY SERVICE CONNECTION TO REMAIN).
- REMOVE EXISTING RAMP METER FLASHER. EXISTING CONCRETE FOUNDATION REMOVAL BY OTHERS IN 2006 (CONTRACT 62694).
- REMOVE EXISTING RAMP METER SIGNAL HEAD AND POST. EXISTING CONCRETE FOUNDATION REMOVAL BY OTHERS IN 2006 (CONTRACT 62694).
- REMOVE EXISTING RAMP METER SIGNAL HEAD AND POST. EXISTING CONCRETE FOUNDATION REMOVAL BY OTHERS IN 2006 (CONTRACT 62694).
- REMOVE EXISTING TSC CABINET P82. SALVAGE CABINET COMPONENTS. EXISTING CONCRETE FOUNDATION REMOVAL BY OTHERS IN 2006 (CONTRACT 62694).

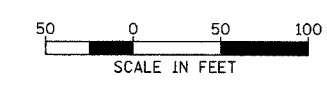

RM-11

**Edwards AND Kelcey**  
 ONE NORTH FRANKLIN  
 CHICAGO, IL 60606  
 PHONE: (312) 251-3000  
 FAX: (312) 251-3015  
 WEB: WWW.EKCORP.COM

REVISIONS	
NAME	DATE

ILLINOIS DEPARTMENT OF TRANSPORTATION  
 F.A.I. 94/90 (DAN RYAN EXPRESSWAY)  
 31st STREET to I-57

SURVEILLANCE/COMMUNICATIONS  
 REMOVAL PLAN

SCALE: 1"=50'  
 DATE: October 29, 2004

DRAWN BY: SD  
 CHECKED BY: MJL

PA:030009.035\5\road\rm02042e.dwg 10/14/2004 09:31:49 AM