


SECTION	COUNTY	TOTAL SHEETS	SHEET NO.
2003-0311	COOK	976	695
STA. 1282+00	TO STA. 1295+00		
FED. ROAD DIST. NO.	ILLINOIS	FED. AID PROJECT	
62583			

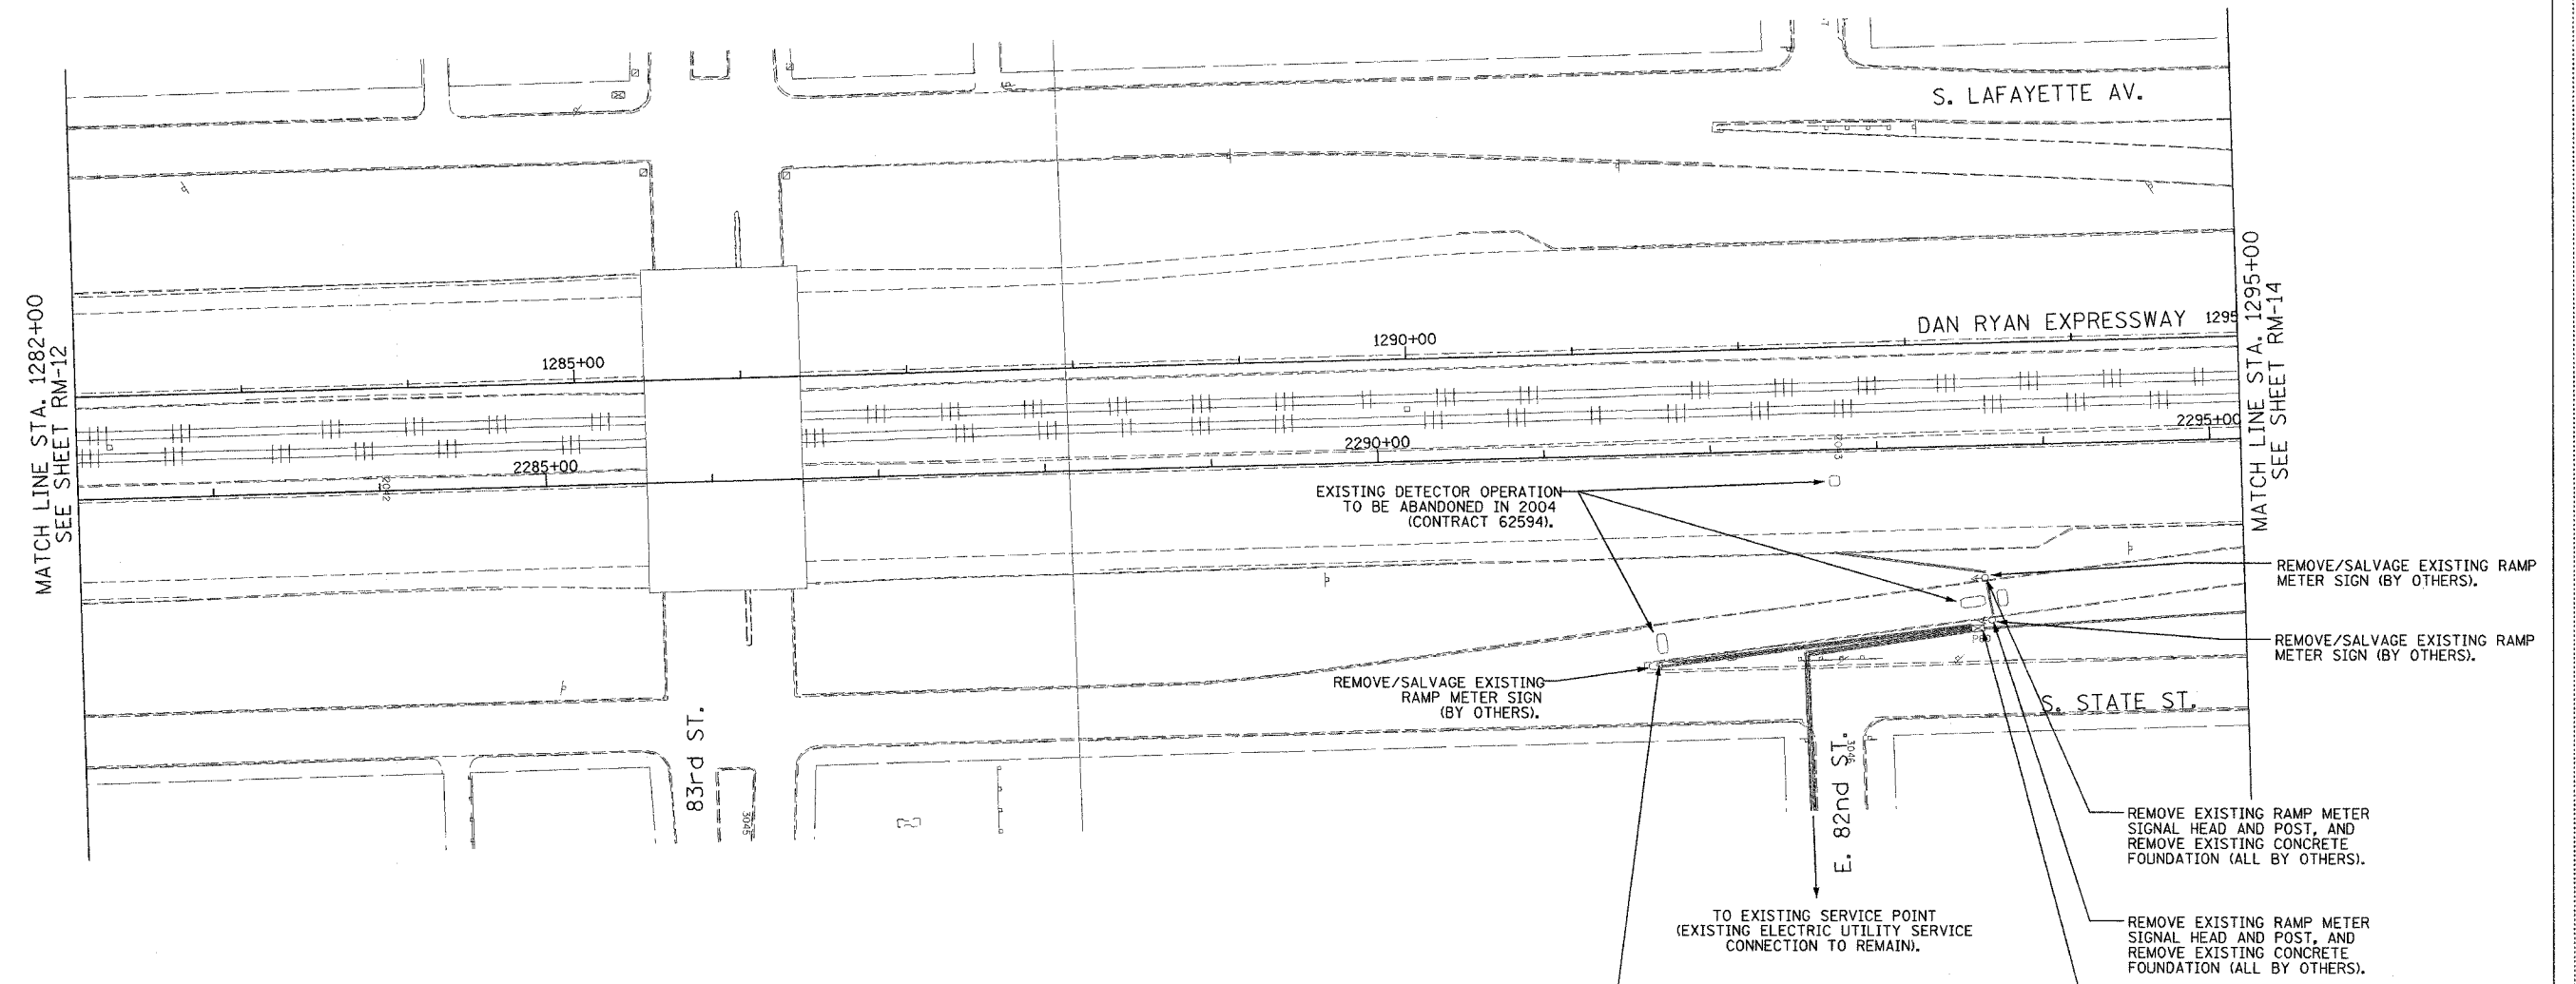


MATCH LINE STA. 1282+00  
SEE SHEET RM-12

MATCH LINE STA. 1295+00  
SEE SHEET RM-14

THIS SHEET FOR  
INFORMATION  
ONLY

- NOTES:
- SEE DRAWINGS ME-01 AND ME-02 FOR ELECTRICAL SYMBOLS AND ABBREVIATIONS.
  - ALL ITS EQUIPMENT REMOVAL AND SALVAGE WORK THIS SHEET BY OTHERS (IDOT CONTRACT NO. 62594).
  - THE EXISTING RAMP METERING AND VEHICLE DETECTION SYSTEMS SHALL REMAIN IN OPERATION FOR AS LONG AS POSSIBLE AND SHALL ONLY BE REMOVED/ABANDONED AS DIRECTED BY THE ENGINEER.
  - ALL EXISTING CONDUIT/WIRING BELOW GRADE SHALL BE ABANDONED IN PLACE.

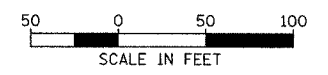

RM-13

**Edwards AND Kelcey**  
ONE NORTH FRANKLIN  
CHICAGO, IL 60606  
PHONE: (312) 251-3000  
FAX: (312) 251-3015  
WEB: WWW.EKCORP.COM

REVISIONS	
NAME	DATE

ILLINOIS DEPARTMENT OF TRANSPORTATION  
F.A.I. 94/90 (DAN RYAN EXPRESSWAY)  
31st STREET to I-57

SURVEILLANCE/COMMUNICATIONS  
REMOVAL PLAN

SCALE: 1"=50'  
DATE: October 29, 2004

DRAWN BY: SD  
CHECKED BY: MJL

P:\0300\94035\Fis\road\RM20\62583.dwg 10/14/2004 09:32:04 AM