


SECTION	COUNTY	TOTAL SHEETS	SHEET NO.
2003-0311	COOK	976	696
STA. 1295+00 TO STA. 1308+00			
FED. ROAD DIST. NO.	ILLINOIS FED. AID PROJECT		
	62583		


MATCH LINE STA. 1295+00
SEE SHEET RM-13

MATCH LINE STA. 1308+00
SEE SHEET RM-15

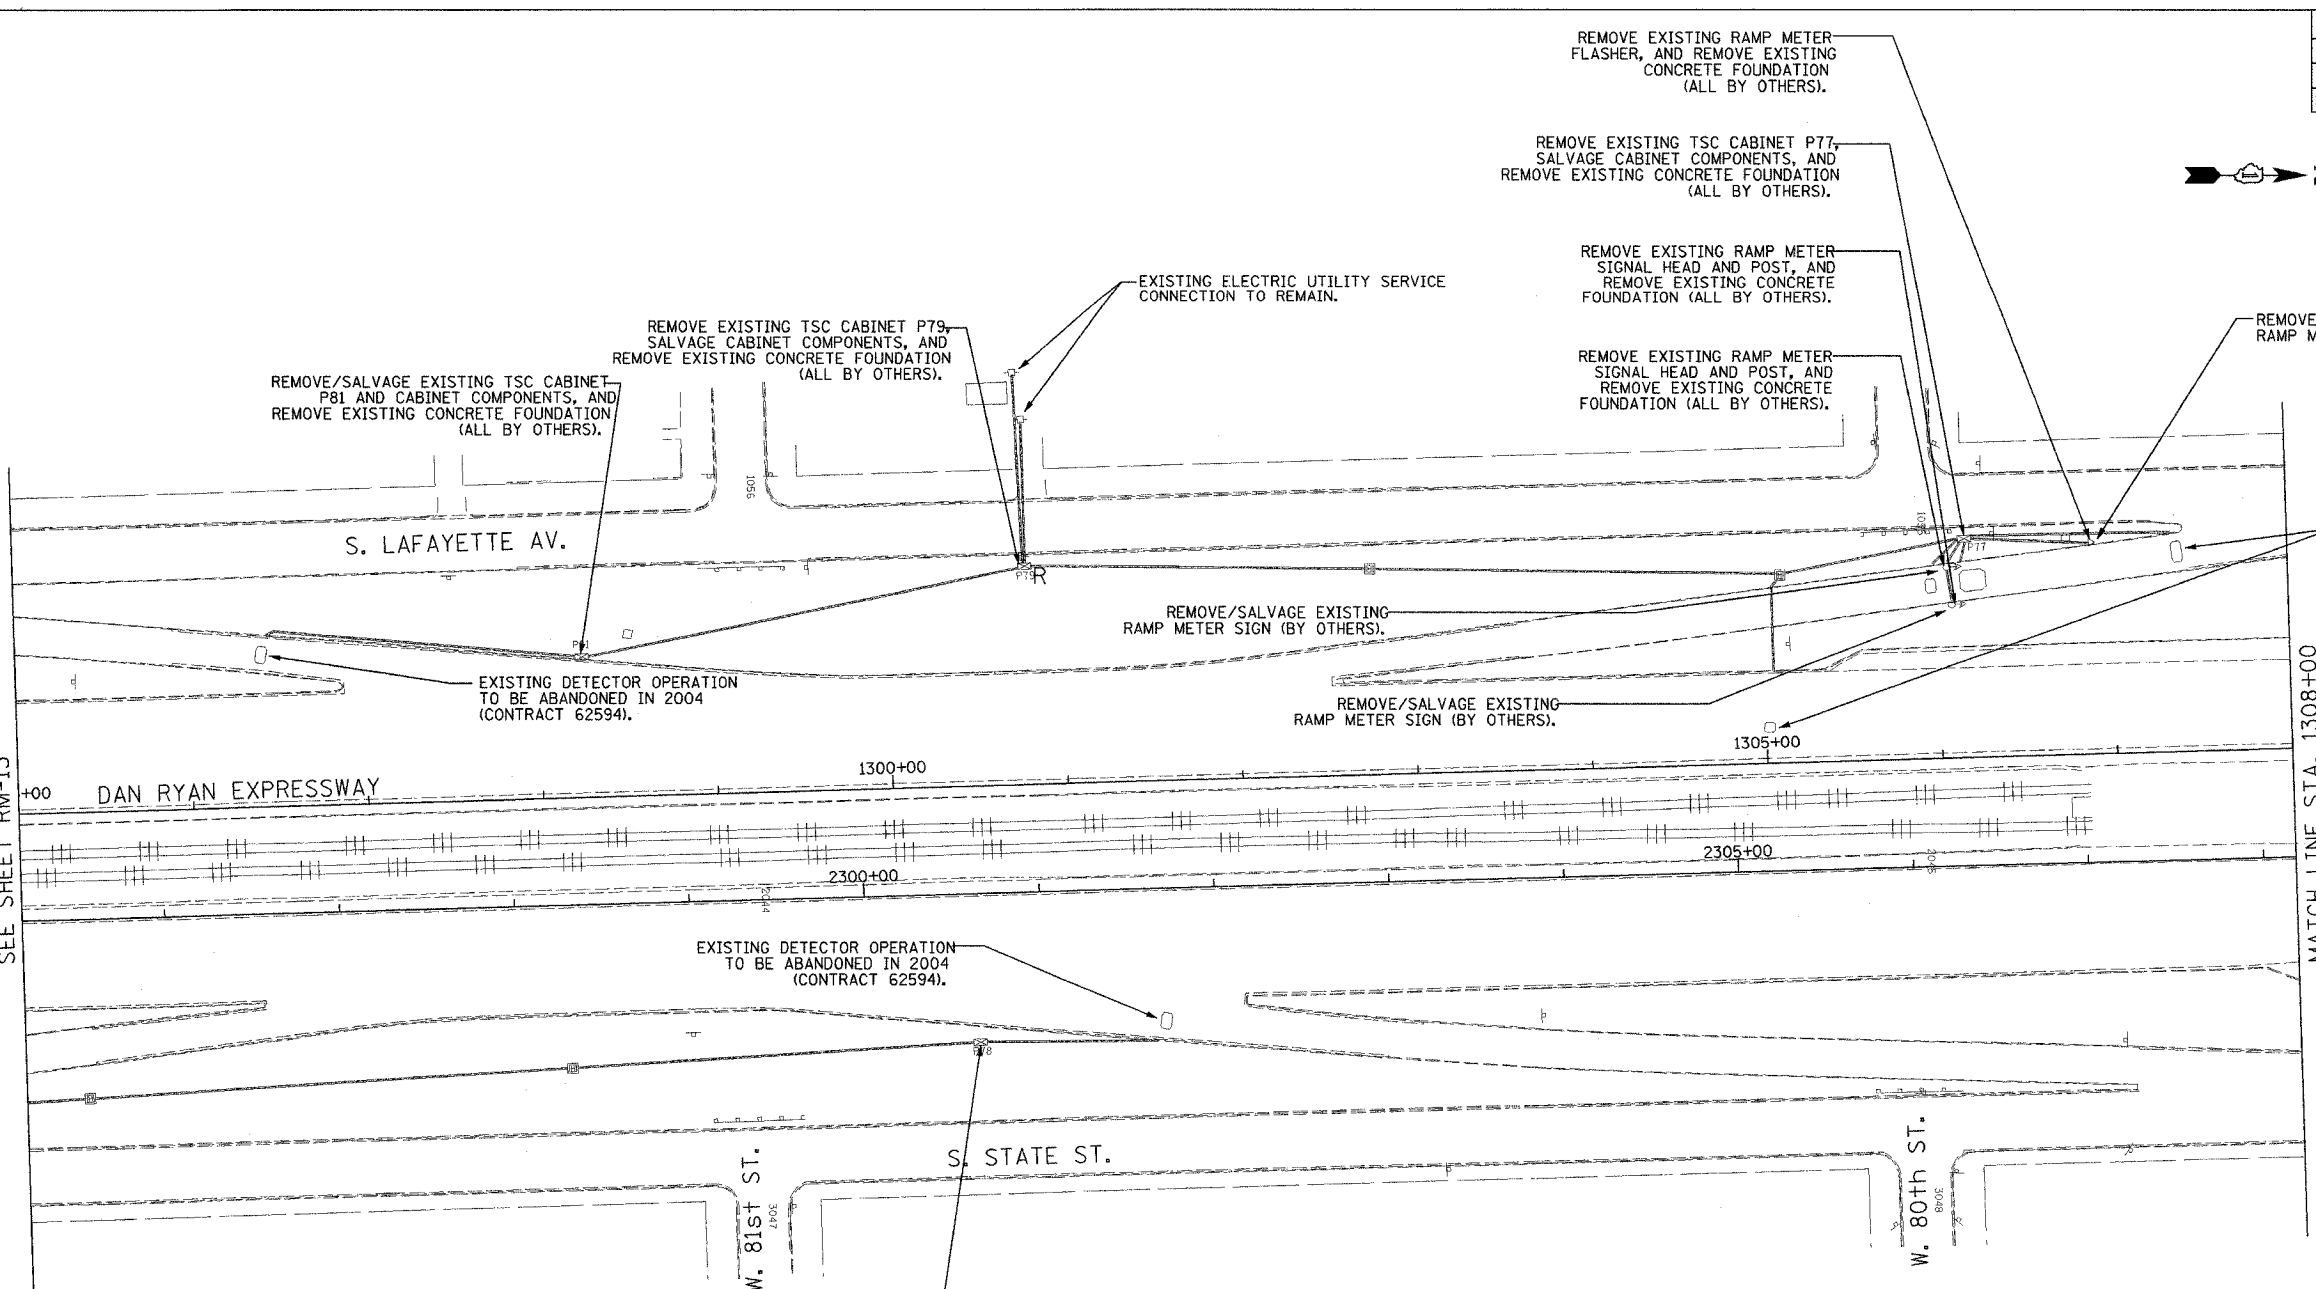

THIS SHEET FOR
INFORMATION
ONLY

- NOTES:
- SEE DRAWINGS ME-01 AND ME-02 FOR ELECTRICAL SYMBOLS AND ABBREVIATIONS.
 - ALL ITS EQUIPMENT REMOVAL AND SALVAGE WORK THIS SHEET BY OTHERS (IDOT CONTRACT NO. 62594).
 - THE EXISTING RAMP METERING AND VEHICLE DETECTION SYSTEMS SHALL REMAIN IN OPERATION FOR AS LONG AS POSSIBLE AND SHALL ONLY BE REMOVED/ABANDONED AS DIRECTED BY THE ENGINEER.
 - ALL EXISTING CONDUIT/WIRING BELOW GRADE, AND ALL EXISTING HANDHOLES SHALL BE ABANDONED IN PLACE.

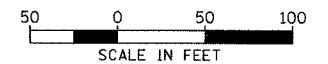

RM-14

REVISIONS	
NAME	DATE

ILLINOIS DEPARTMENT OF TRANSPORTATION
F.A.I. 94/90 (DAN RYAN EXPRESSWAY)
31st STREET TO I-57

SURVEILLANCE/COMMUNICATIONS
REMOVAL PLAN

SCALE: 1"=50'
DATE: October 29, 2004

DRAWN BY: SD
CHECKED BY: MJL

Edwards AND Kelcey

ONE NORTH FRANKLIN
CHICAGO, IL 60606
PHONE: (312) 251-3000
FAX: (312) 251-3015
WEB: WWW.EDKCORP.COM

PA-030009035 Vis Coord: ml2017 2/25/17 10/14/2004 09:32:11 AM