


SECTION	COUNTY	TOTAL SHEETS	SHEET NO.
2003-0311	COOK	976	645
STA. 1426+00 TO STA. 1436+00			
FED. ROAD DIST. NO.	ILLINOIS	FED. AID PROJECT	
62583			

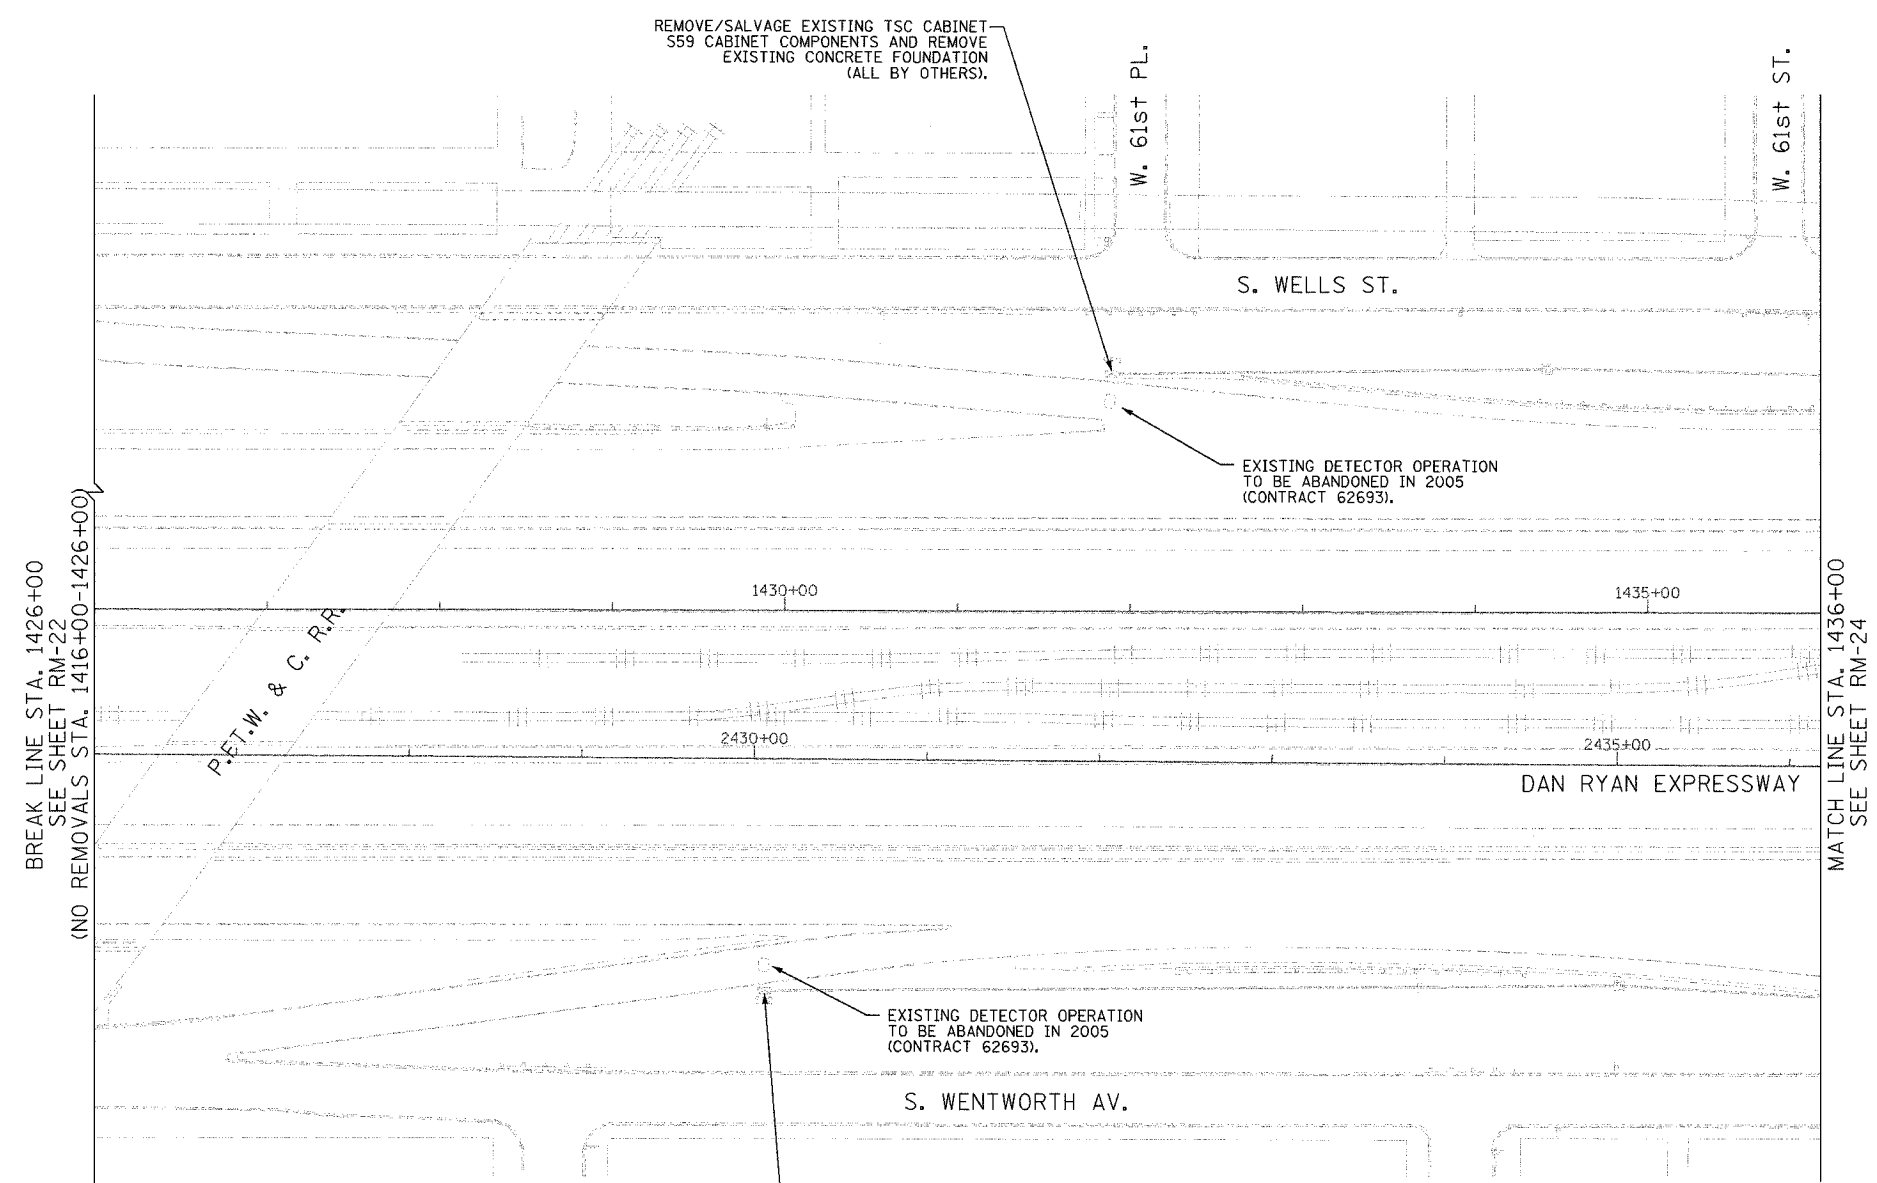

REMOVE/SALVAGE EXISTING TSC CABINET 559 CABINET COMPONENTS AND REMOVE EXISTING CONCRETE FOUNDATION (ALL BY OTHERS).

EXISTING DETECTOR OPERATION TO BE ABANDONED IN 2005 (CONTRACT 62693).

EXISTING DETECTOR OPERATION TO BE ABANDONED IN 2005 (CONTRACT 62693).

REMOVE EXISTING TSC CABINET S62, SALVAGE CABINET COMPONENTS, AND REMOVE EXISTING CONCRETE FOUNDATION (ALL BY OTHERS).


NOTES:

- SEE DRAWINGS ME-01 AND ME-02 FOR ELECTRICAL SYMBOLS AND ABBREVIATIONS.
- COORDINATE ALL WORK WITH IDOT CONTRACT NO. 62733 AND IDOT CONTRACT NO. 62693.
- THE EXISTING VEHICLE DETECTION SYSTEM SHALL REMAIN IN OPERATION FOR AS LONG AS POSSIBLE AND SHALL ONLY BE REMOVED/ABANDONED AS DIRECTED BY THE ENGINEER.
- ALL EXISTING CONDUIT/WIRING BELOW GRADE, AND ALL EXISTING HANDHOLES SHALL BE ABANDONED IN PLACE.

BREAK LINE STA. 1426+00
SEE SHEET RM-22
(NO REMOVALS STA. 1416+00-1426+00)

MATCH LINE STA. 1436+00
SEE SHEET RM-24

THIS SHEET FOR INFORMATION ONLY

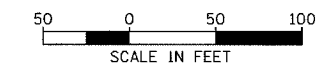

RM-23

Edwards AND Kelcey
 ONE NORTH FRANKLIN
 CHICAGO, IL 60606
 PHONE: (312) 251-3000
 FAX: (312) 251-3015
 WEB: WWW.EKCORP.COM

REVISIONS	
NAME	DATE
REVISED	1/21/05

ILLINOIS DEPARTMENT OF TRANSPORTATION
 F.A.I. 94/90 (DAN RYAN EXPRESSWAY)
 31st STREET to I-57
 SURVEILLANCE/COMMUNICATIONS
 REMOVAL PLAN
 SCALE: 1"=50'
 DATE: October 29, 2004
 DRAWN BY: SD
 CHECKED BY: MJL

F:\030019\0315\TSCADD\RM020292E.SHT 01/22/2005 11:57:37 AM