
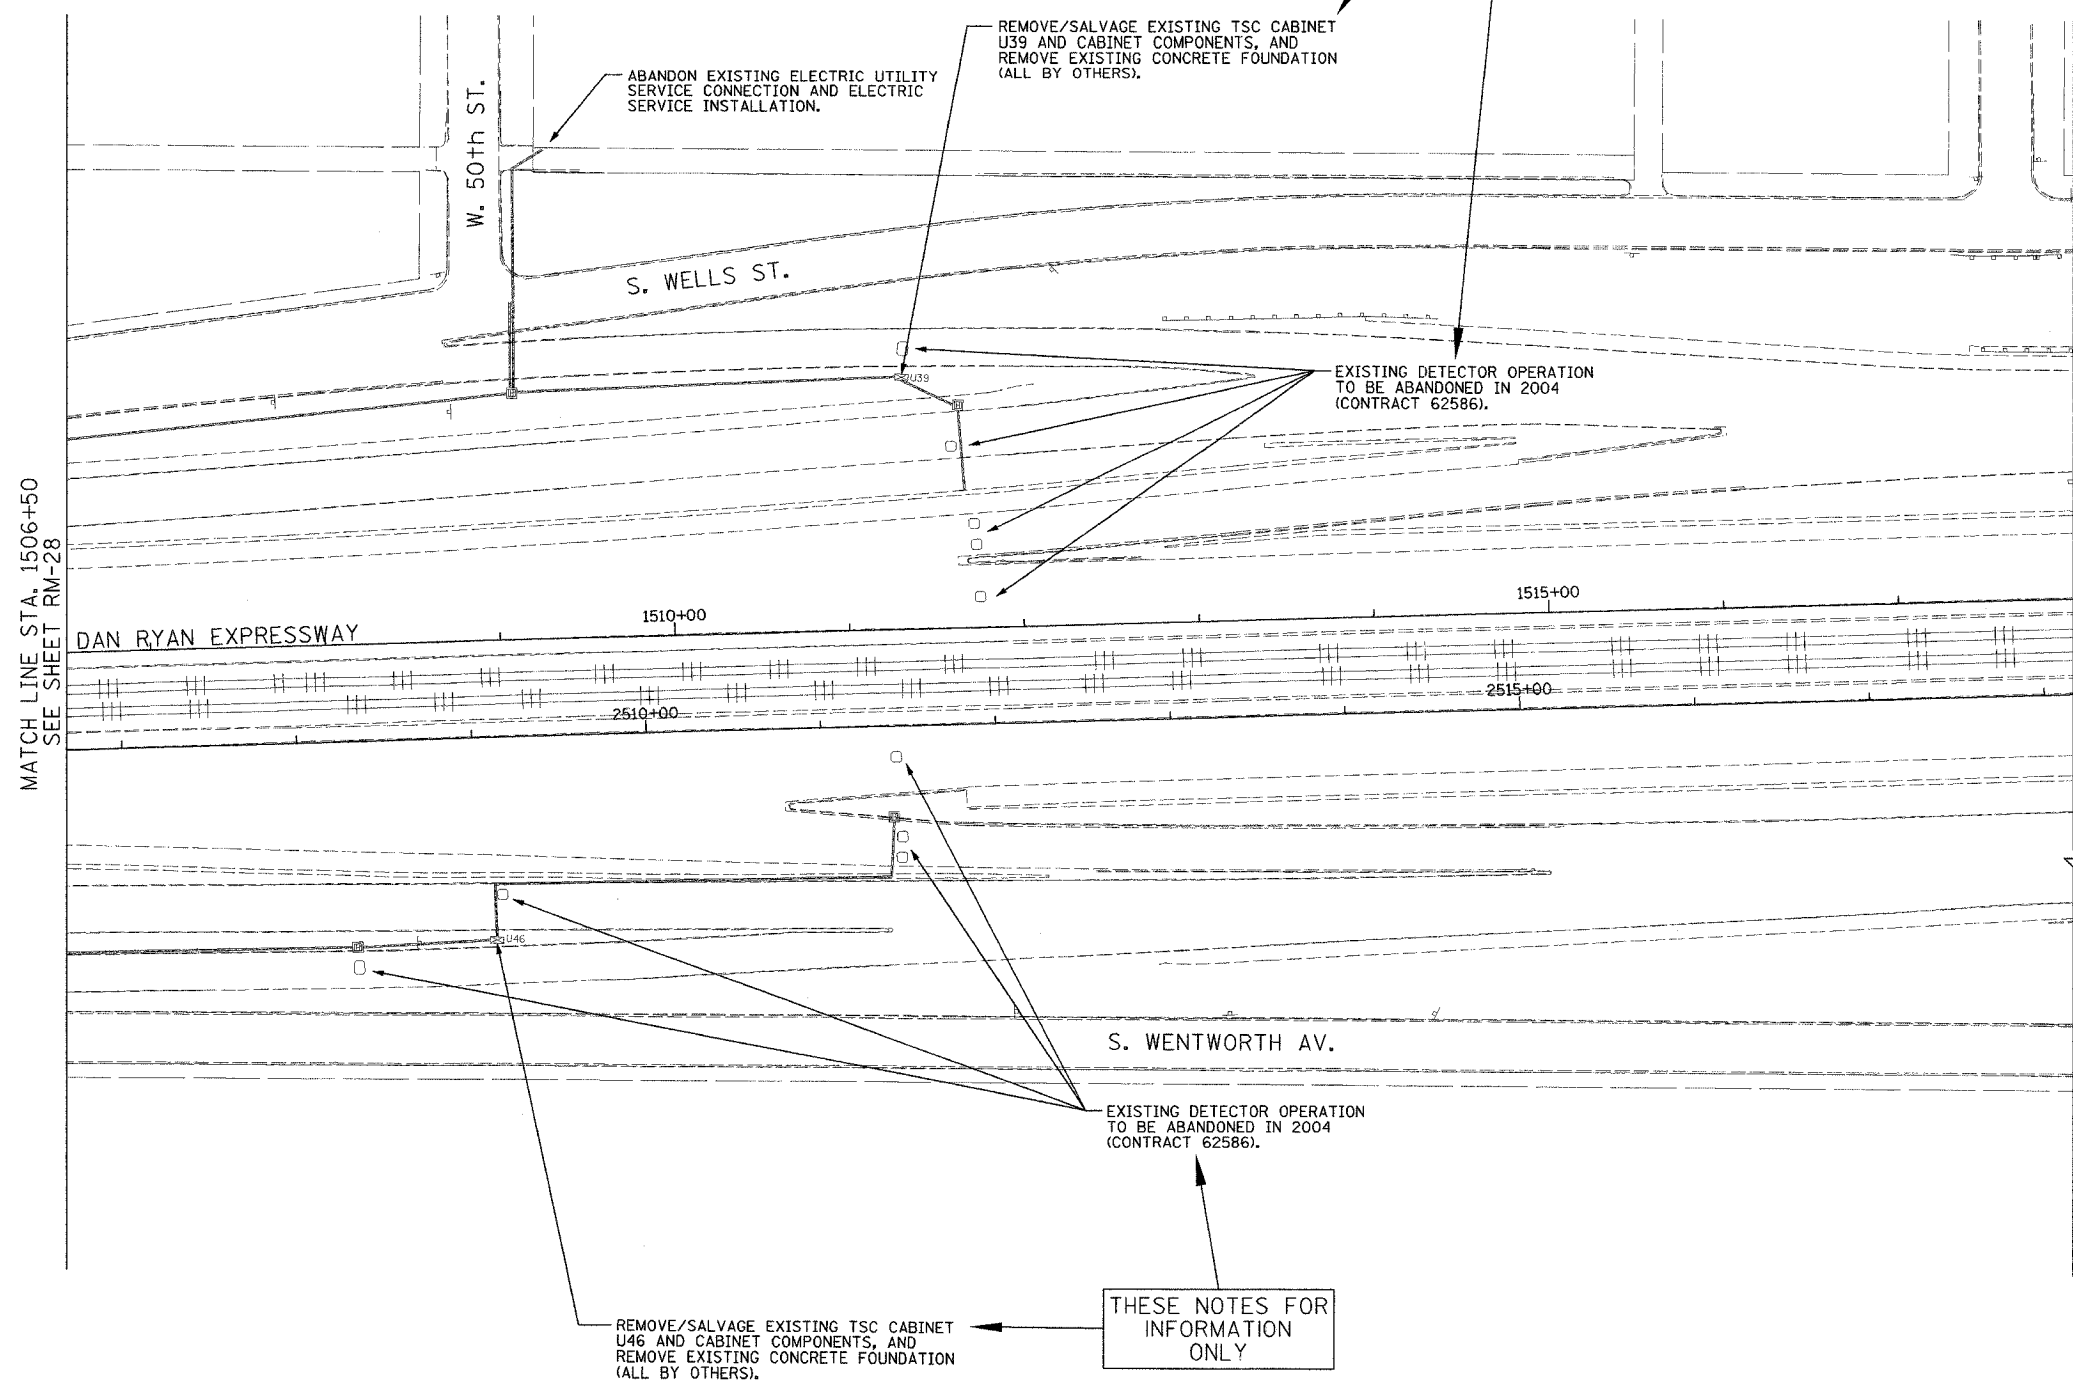



SECTION	COUNTY	TOTAL SHEETS	SHEET NO.
2003-0311	COOK	976	651
STA. 1506+50 TO STA. 1518+00			
FED. ROAD DIST. NO.	ILLINOIS	FED. AID PROJECT	
62583			

THESE NOTES FOR INFORMATION ONLY

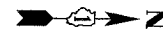

BREAK LINE STA. 1518+00
SEE SHEET RM-30
(NO REMOVALS STA. 1518+00-1536+00)

- NOTES:
- SEE DRAWINGS ME-01 AND ME-02 FOR ELECTRICAL SYMBOLS AND ABBREVIATIONS.
 - ALL ITS EQUIPMENT REMOVAL AND SALVAGE WORK THIS SHEET BY OTHERS (DOT CONTRACT NO. 62586).
 - THE EXISTING VEHICLE DETECTION SYSTEM SHALL REMAIN IN OPERATION FOR AS LONG AS POSSIBLE AND SHALL ONLY BE REMOVED/ABANDONED AS DIRECTED BY THE ENGINEER.
 - ALL EXISTING CONDUIT/WIRING BELOW GRADE, AND ALL EXISTING HANDHOLES SHALL BE ABANDONED IN PLACE.

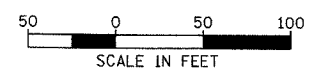

RM-29

Edwards AND Kelcey
ONE NORTH FRANKLIN
CHICAGO, IL 60606
PHONE: (312) 291-3000
FAX: (312) 291-3015
WEB: WWW.EKCORP.COM

REVISIONS	
NAME	DATE

ILLINOIS DEPARTMENT OF TRANSPORTATION
F.A.I. 94/90 (DAN RYAN EXPRESSWAY)
31st STREET TO I-57
SURVEILLANCE/COMMUNICATIONS
REMOVAL PLAN
SCALE: 1"=50'
DATE: October 29, 2004
DRAWN BY: SD
CHECKED BY: MJL

P:\030019\035\1518\2003\62583.dwg 10/14/2004 09:35:22 AM