
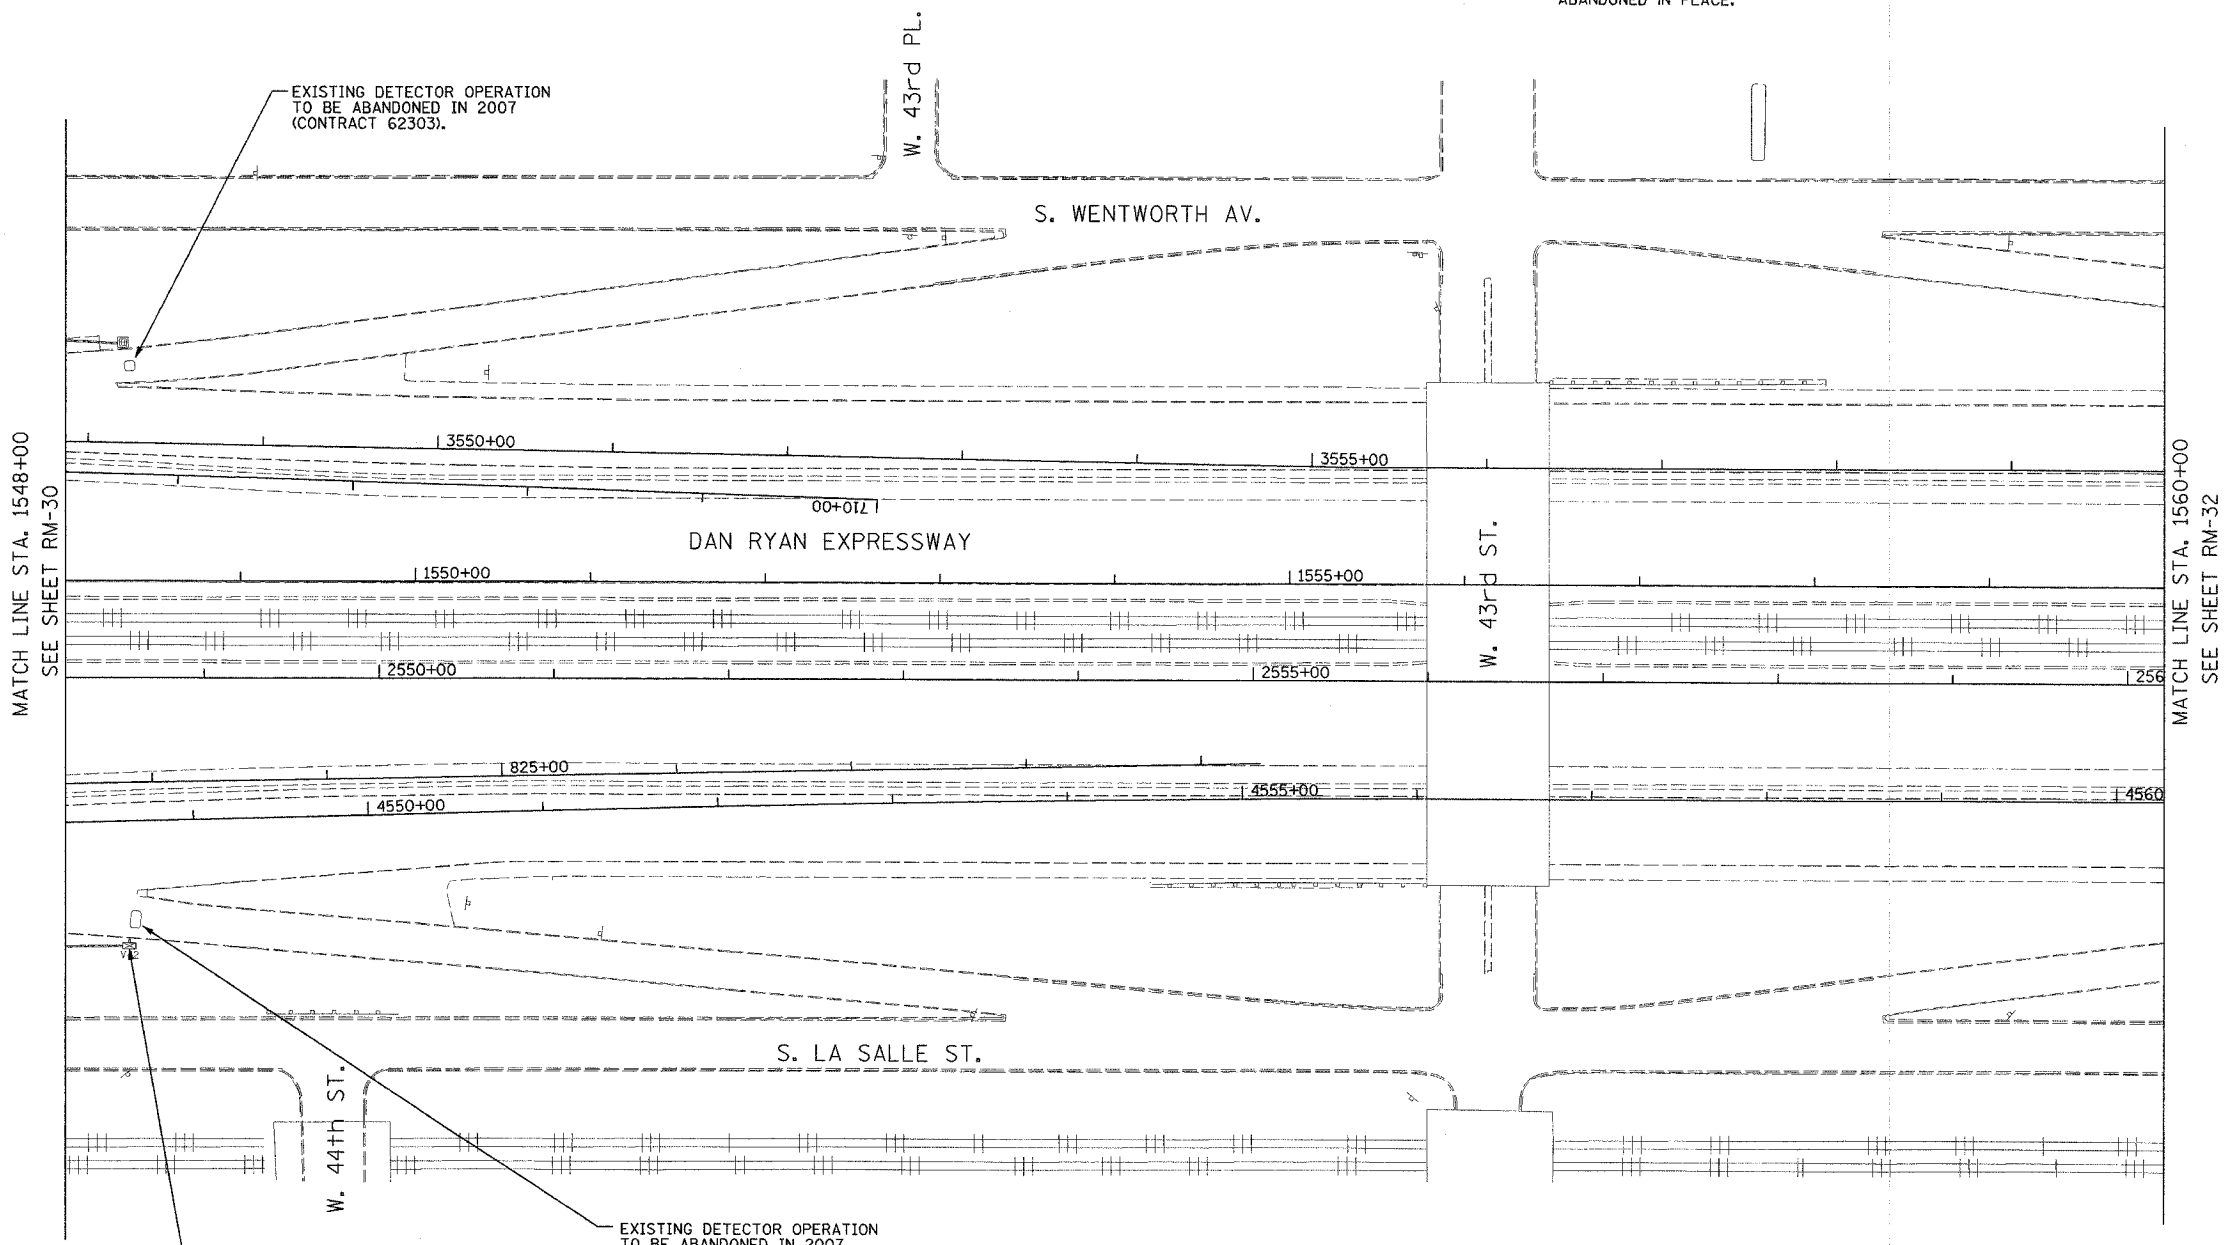


SECTION	COUNTY	TOTAL SHEETS	SHEET NO.
2003-0311	COOK	976	653
STA. 1548+00 TO STA. 1560+00			
FED. ROAD DIST. NO.	ILLINOIS	FED. AID PROJECT	
62583			

NOTES:

- SEE DRAWINGS ME-01 AND ME-02 FOR ELECTRICAL SYMBOLS AND ABBREVIATIONS.
- COORDINATE ALL WORK WITH IDOT CONTRACT NO. 62301 AND IDOT CONTRACT NO. 62303.
- THE EXISTING VEHICLE DETECTION SYSTEM SHALL REMAIN IN OPERATION FOR AS LONG AS POSSIBLE AND SHALL ONLY BE REMOVED/ABANDONED AS DIRECTED BY THE ENGINEER.
- ALL EXISTING CONDUIT/WIRING BELOW GRADE, AND ALL EXISTING HANDHOLES SHALL BE ABANDONED IN PLACE.

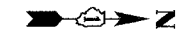


MATCH LINE STA. 1548+00
SEE SHEET RM-30

MATCH LINE STA. 1560+00
SEE SHEET RM-32

EXISTING DETECTOR OPERATION
TO BE ABANDONED IN 2007
(CONTRACT 62303).

REMOVE AND SALVAGE EXISTING TSC
CABINET V42 AND CABINET COMPONENTS.
EXISTING CONCRETE FOUNDATION
REMOVAL BY OTHERS IN 2007
(CONTRACT 62301).

EXISTING DETECTOR OPERATION
TO BE ABANDONED IN 2007
(CONTRACT 62301).

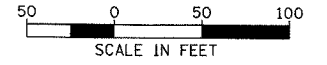

RM-31

**Edwards
AND Kelcey**
ONE NORTH FRANKLIN
CHICAGO, IL 60606
PHONE: (312) 251-3000
FAX: (312) 251-3015
WEB: WWW.EXCORP.COM

REVISIONS	
NAME	DATE

ILLINOIS DEPARTMENT OF TRANSPORTATION
F.A.I. 94/90 (DAN RYAN EXPRESSWAY)
31st STREET TO I-57

SURVEILLANCE/COMMUNICATIONS
REMOVAL PLAN

SCALE: 1"=50'
DATE: October 29, 2004
DRAWN BY: SD
CHECKED BY: MJL

10/14/2004 09:35:26 AM