



SECTION	COUNTY	TOTAL SHEETS	SHEET NO.
2003-0311	COOK	976	656
STA. 1584+00 TO STA. 1596+00			
FED. ROAD DIST. NO.	ILLINOIS	FED. AID PROJECT	
62583			

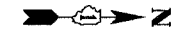

THIS SHEET FOR INFORMATION ONLY

- NOTES:
- SEE DRAWINGS ME-01 AND ME-02 FOR ELECTRICAL SYMBOLS AND ABBREVIATIONS.
 - COORDINATE ALL WORK WITH IDOT CONTRACT NO. 62584, IDOT CONTRACT NO. 62585, AND IDOT CONTRACT NO. 62733.
 - THE EXISTING VEHICLE DETECTION SYSTEM SHALL REMAIN IN OPERATION FOR AS LONG AS POSSIBLE AND SHALL ONLY BE REMOVED/ABANDONED AS DIRECTED BY THE ENGINEER.
 - ALL EXISTING CONDUIT/WIRING BELOW GRADE, AND ALL EXISTING HANDHOLES SHALL BE ABANDONED IN PLACE.

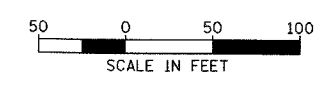

RM-34

REVISIONS	
NAME	DATE

ILLINOIS DEPARTMENT OF TRANSPORTATION
 F.A.I. 94/90 (DAN RYAN EXPRESSWAY)
 31st STREET to I-57


SURVEILLANCE/COMMUNICATIONS
 REMOVAL PLAN

SCALE: 1"=50'
 DATE: October 29, 2004

DRAWN BY: SD
 CHECKED BY: MJL

MATCH LINE STA. 1584+00
 SEE SHEET RM-33

MATCH LINE STA. 1596+00
 SEE SHEET RM-35

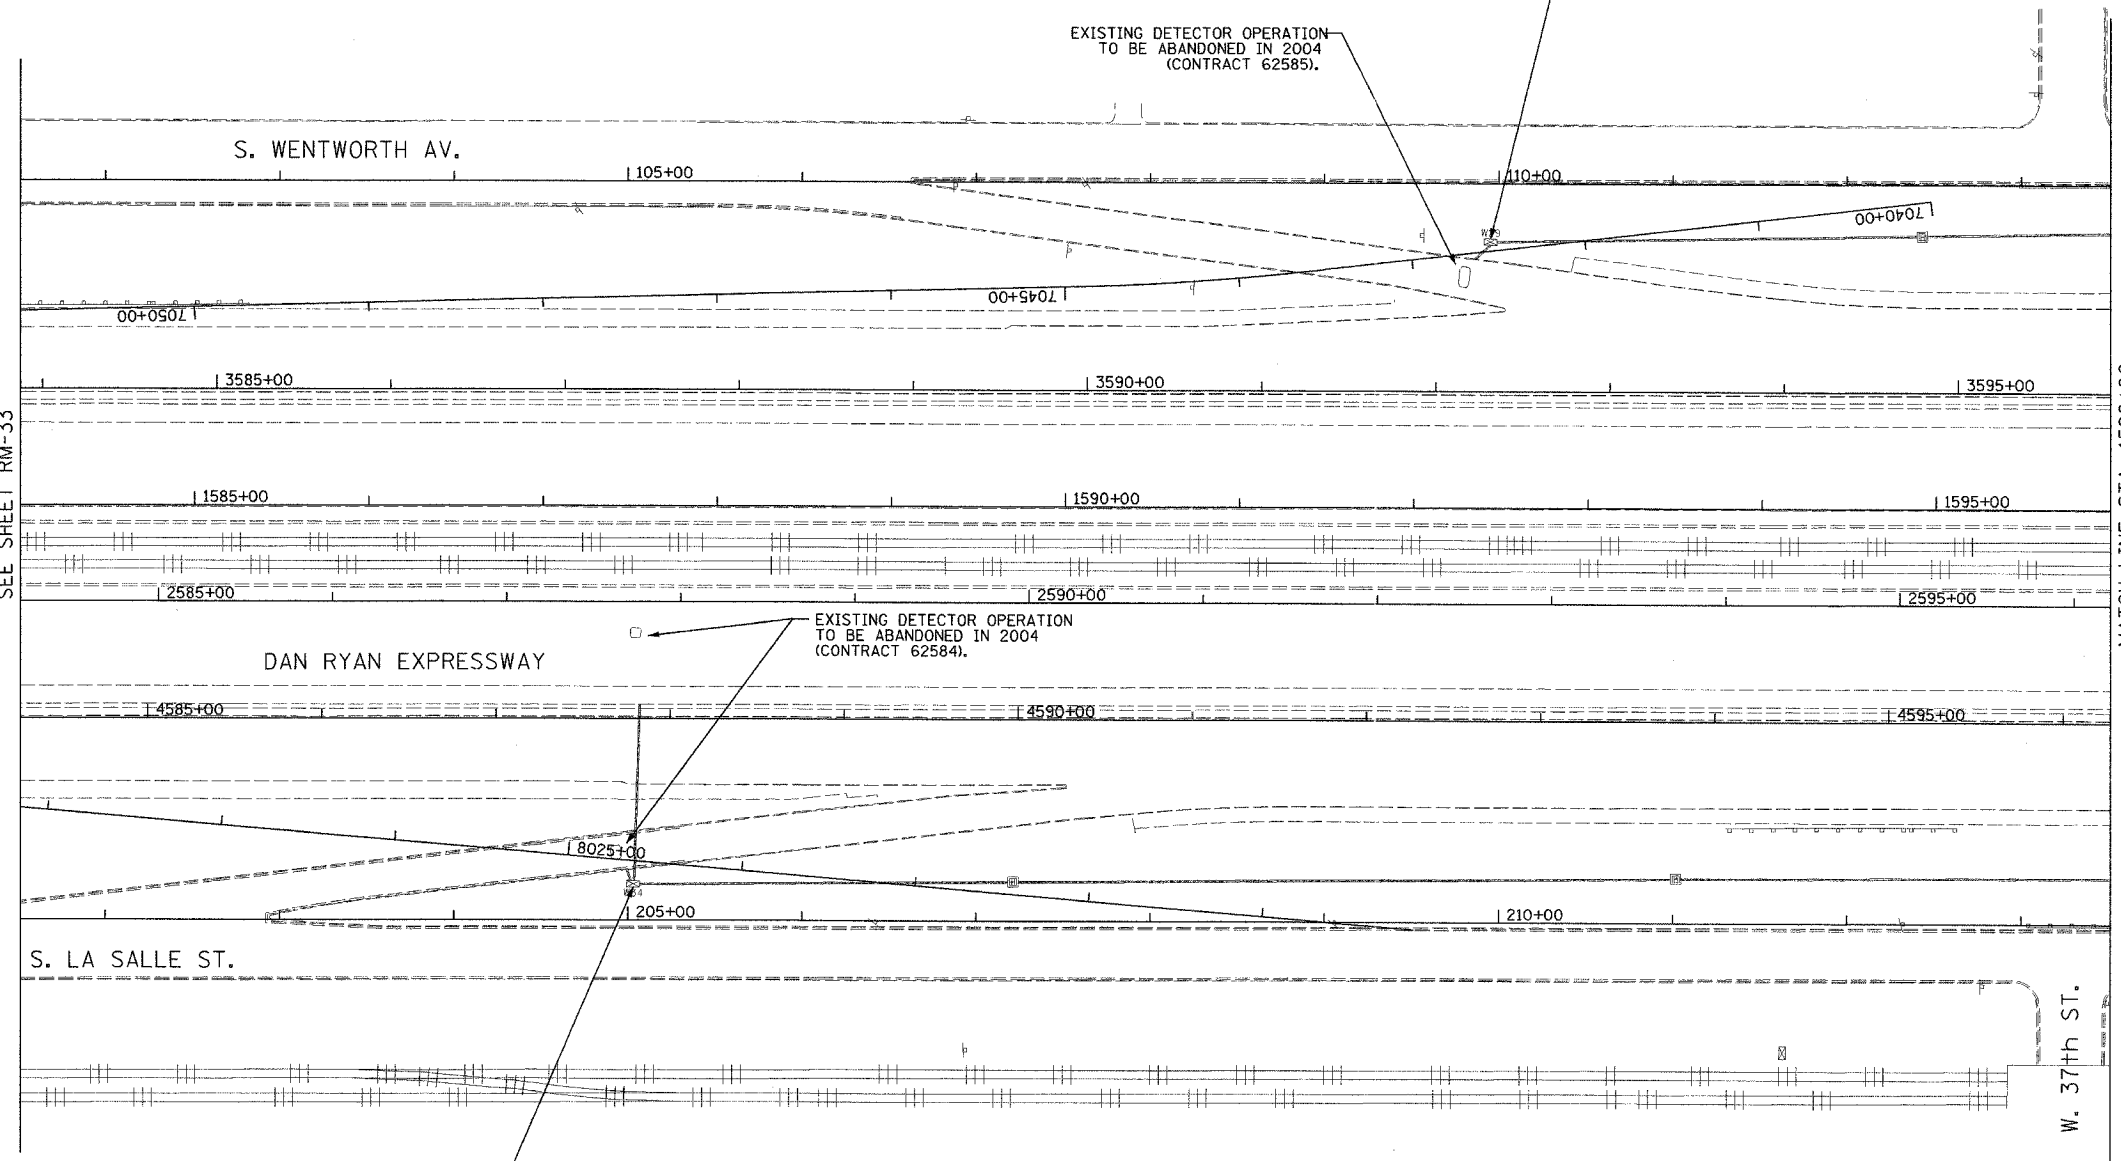

Edwards AND Kelcey
 ONE NORTH FRANKLIN
 CHICAGO, IL 60606
 PHONE: (312) 251-3000
 FAX: (312) 251-3015
 WEB: WWW.EKCORP.COM

10/14/2004 09:33:28 AM