

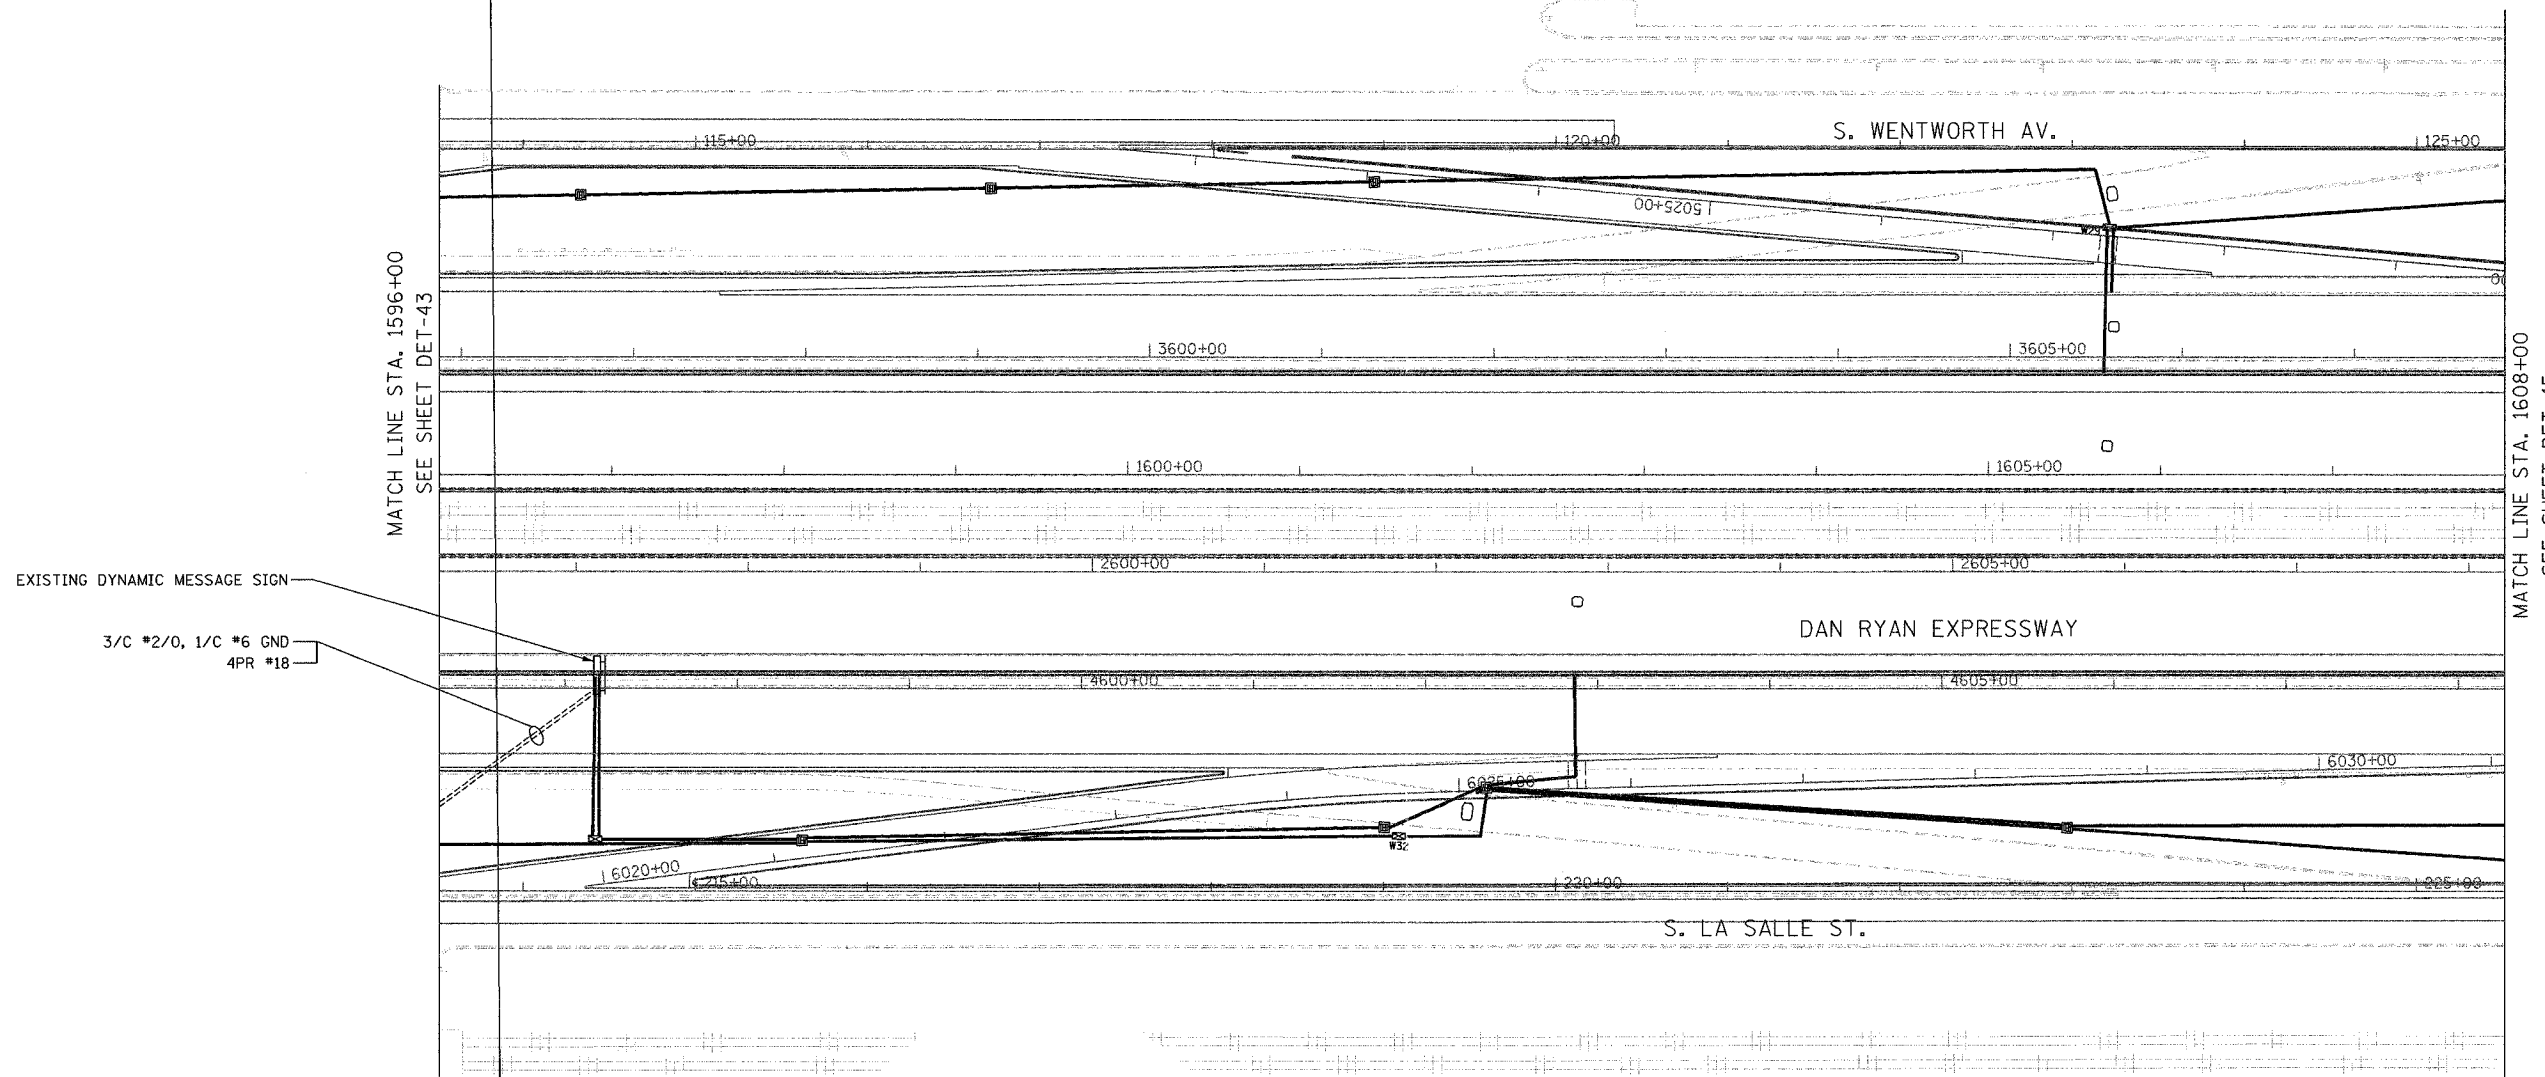


SECTION	COUNTY	TOTAL SHEETS	SHEET NO.
2003-031I	COOK	976	672
STA. 1596+00 TO STA. 1608+00			
FED. ROAD DIST. NO.	ILLINOIS	FED. AID PROJECT	
62583			

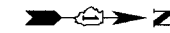

EXISTING DYNAMIC MESSAGE SIGN
 3/C #2/0, 1/C #6 GND
 4PR #18

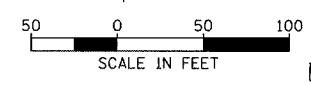

DMS-14

NOTES:
 1. FOR CABLE AND CABINET INSTALLATION DETAILS SEE SHEET DT-12.

REVISIONS	
NAME	DATE

ILLINOIS DEPARTMENT OF TRANSPORTATION
 F.A.I. 94/90 (DAN RYAN EXPRESSWAY)
 31st STREET TO I-57
 TEMPORARY DYNAMIC MESSAGE
 SIGN INSTALLATION
 37TH ST. SITE LAYOUT
 (Sheet 2 of 2)
 SCALE: 1"=50'
 DATE: October 29, 2004
 DRAWN BY: CJH
 CHECKED BY: DH

**Edwards
 AND
 Kelcey**
 ONE NORTH FRANKLIN
 CHICAGO, IL 60606
 PHONE: (312) 251-3000
 FAX: (312) 251-3015
 WEB: WWW.EKCORP.COM

11/19/2004 04:40:05 PM