


|                     |                 |                  |           |
|---------------------|-----------------|------------------|-----------|
| SECTION             | COUNTY          | TOTAL SHEETS     | SHEET NO. |
| 2003-0311           | COOK            | 976              | 724       |
| STA. 1217+00        | TO STA. 1230+00 |                  |           |
| FED. ROAD DIST. NO. | ILLINOIS        | FED. AID PROJECT |           |
| 62583               |                 |                  |           |

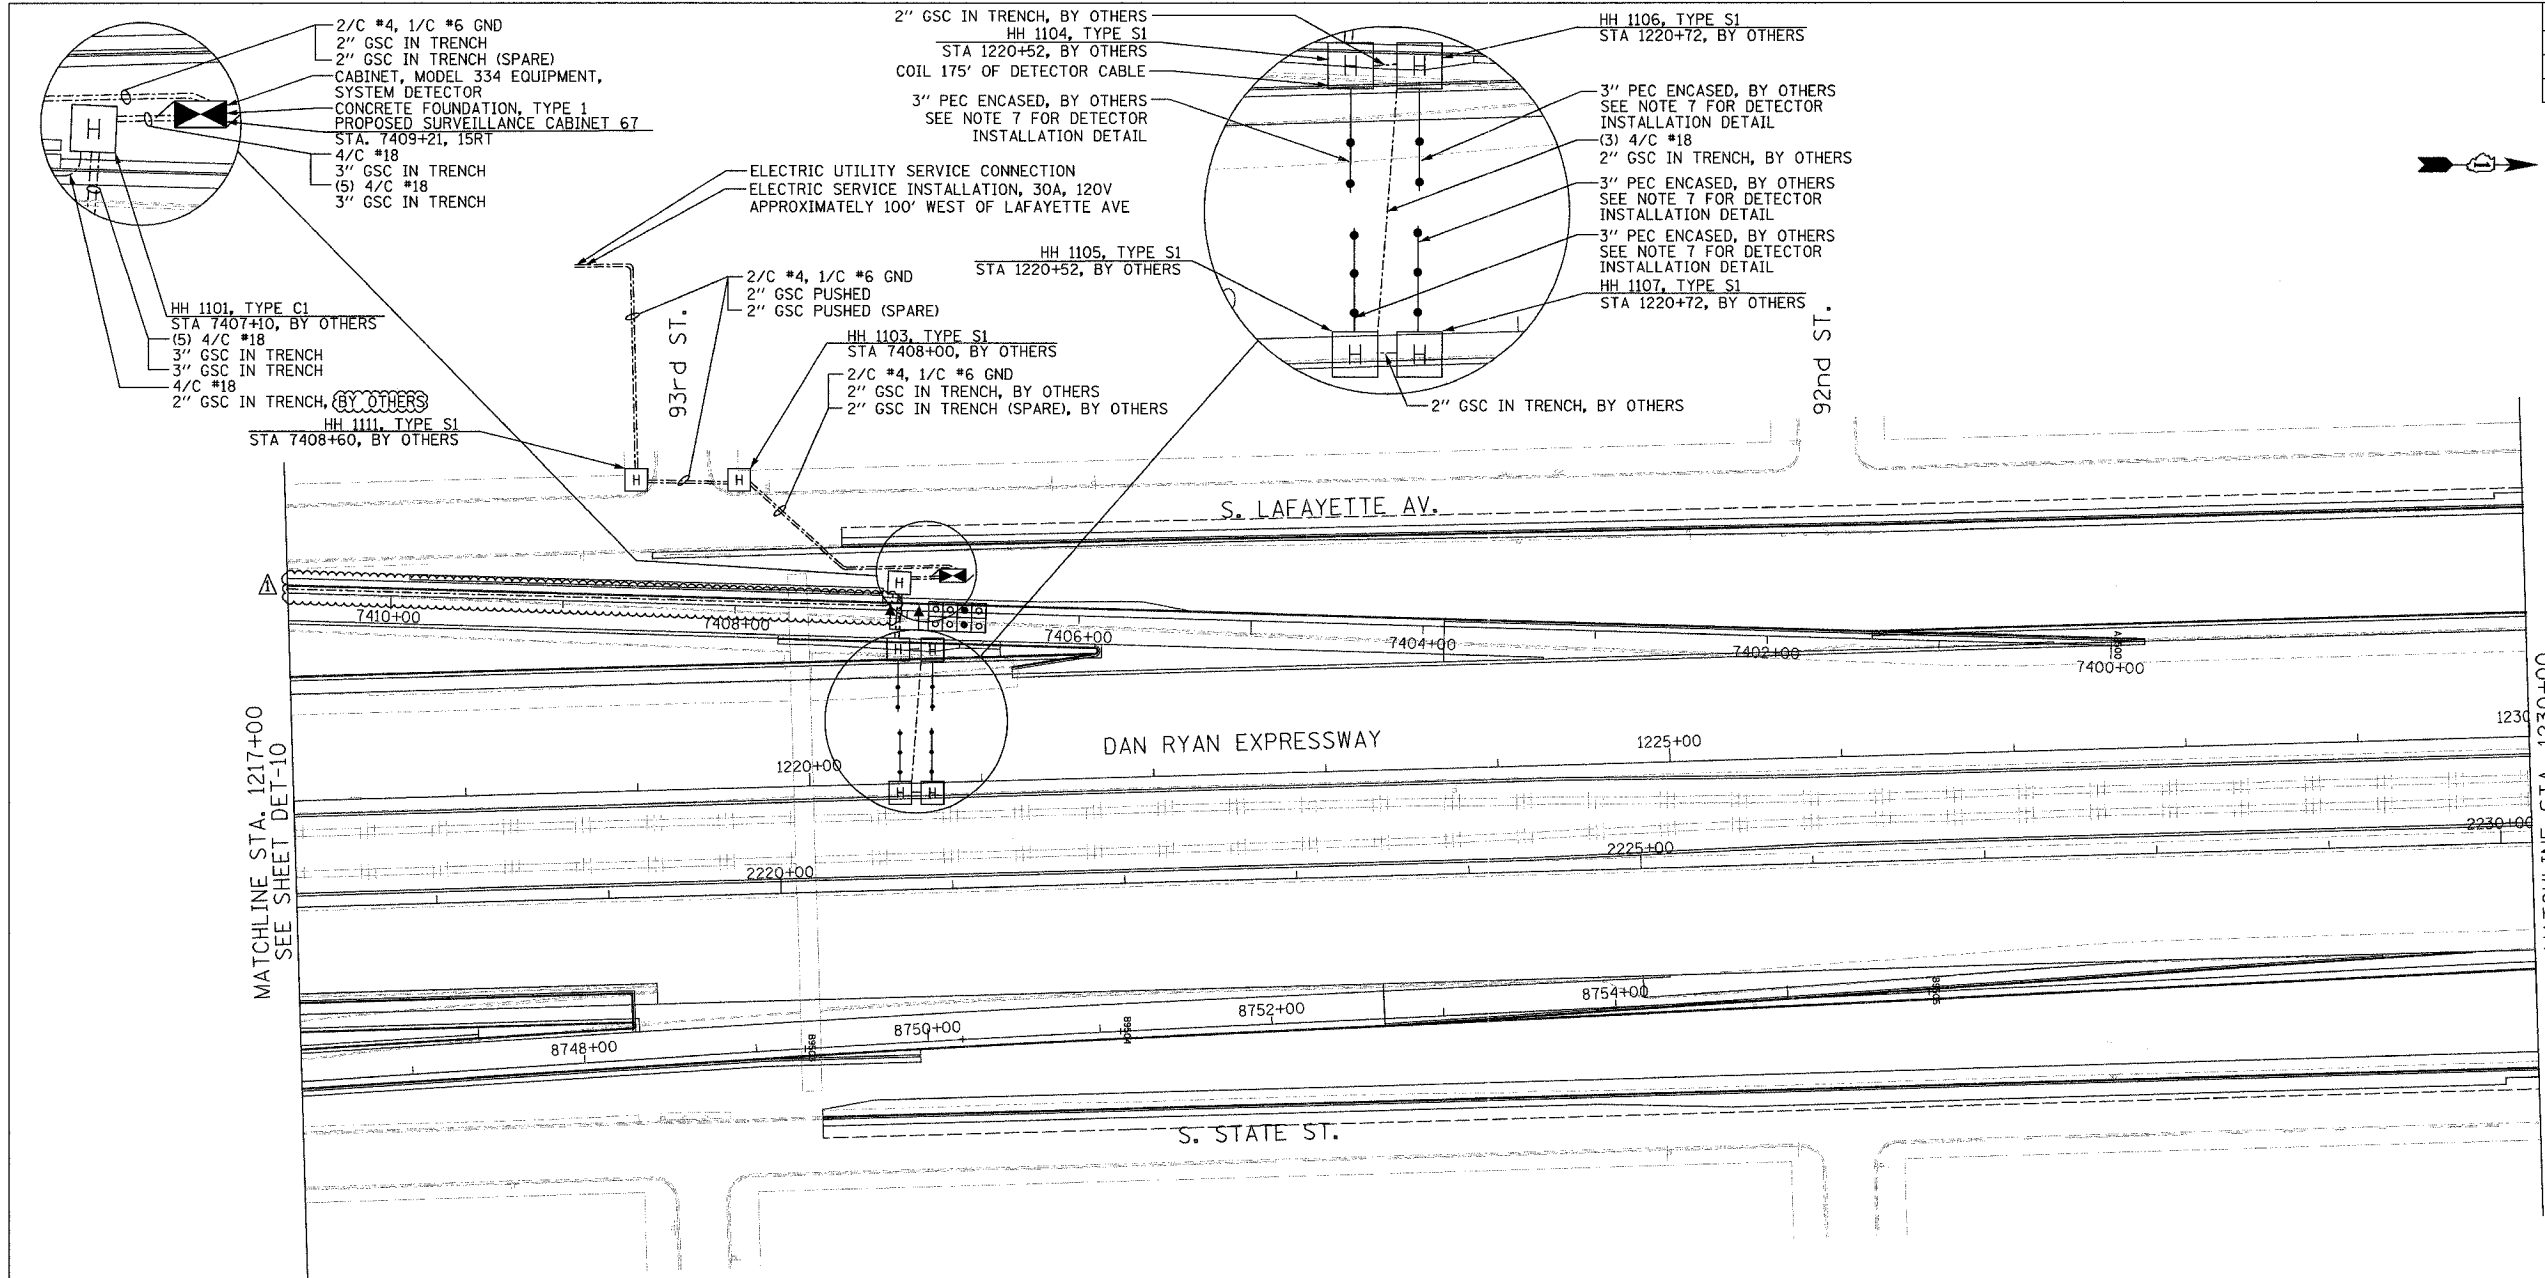


MATCHLINE STA. 1217+00  
SEE SHEET DET-10

MATCHLINE STA. 1230+00  
SEE SHEET DET-12

**NOTES:**

1. SEE DRAWING ME-01 AND ME-02 FOR ELECTRICAL SYSTEMS AND ABBREVIATIONS.
2. UNLESS OTHERWISE STATED, ALL NOTED CABLE AND CONDUIT TO BE FURNISHED AND INSTALLED UNDER THIS CONTRACT.
3. TRENCHED CONDUITS INSTALLED IN PARALLEL ARE TO BE INSTALLED IN COMMON TRENCH.
4. THIS SHEET ONLY DEPICTS INSTALLATION OF DETECTION/RAMP METER ELEMENTS. REFER TO SHEETS FOR OTHER SUBSYSTEMS FOR ADDITIONAL ELEMENTS IN THE AREA SHOWN.
5. CONTRACTOR TO ROD AND CLEAN EXISTING CONDUITS PRIOR TO INSTALLING AND PULLING INNERDUCTS AND CABLES IN CONDUITS.
6. DETECTION/RAMP METER CONDUIT SHALL NOT BE INSTALLED IN ELECTRIC HANDHOLES (SEE DETAIL SHEET DT-45).
7. FOR DETECTOR PROBE INSTALLATION DETAILS, SEE SHEETS DT-23 AND DT-28.
8. FOR HANDHOLE DETAILS, SEE SHEET DT-44 AND DT-46.
9. FOR WIRING DETAILS, SEE SHEETS DET-48 THROUGH DET-53.

**Edwards  
AND Kelcey**  
ONE NORTH FRANKLIN  
CHICAGO, IL 60606  
PHONE: (312) 251-3000  
FAX: (312) 251-3015  
WEB: WWW.EKCORP.COM

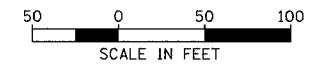

DET-11

| REVISIONS  |          |
|------------|----------|
| NAME       | DATE     |
| REVISION 1 | 12/17/04 |
|            |          |
|            |          |
ILLINOIS DEPARTMENT OF TRANSPORTATION  
F.A.I. 94/90 (DAN RYAN EXPRESSWAY)  
31st STREET TO I-57  
SURVEILLANCE SYSTEM STATION  
DETECTOR SYSTEM  
95TH ST. SITE LAYOUT  
DET-10

SCALE: 1"=50'  
DATE: October 29, 2004

DRAWN BY: CJH  
CHECKED BY: MJL

P:\03009\0305\75\CADD\DET02\DET-11.DWG 12/17/2004 03:09:52 PM