



SECTION	COUNTY	TOTAL SHEETS	SHEET NO.
2003-0311	COOK	976	817
STA. 1644+00 TO STA.		62583	
FED. ROAD DIST. NO.	ILLINOIS	FED. AID PROJECT	

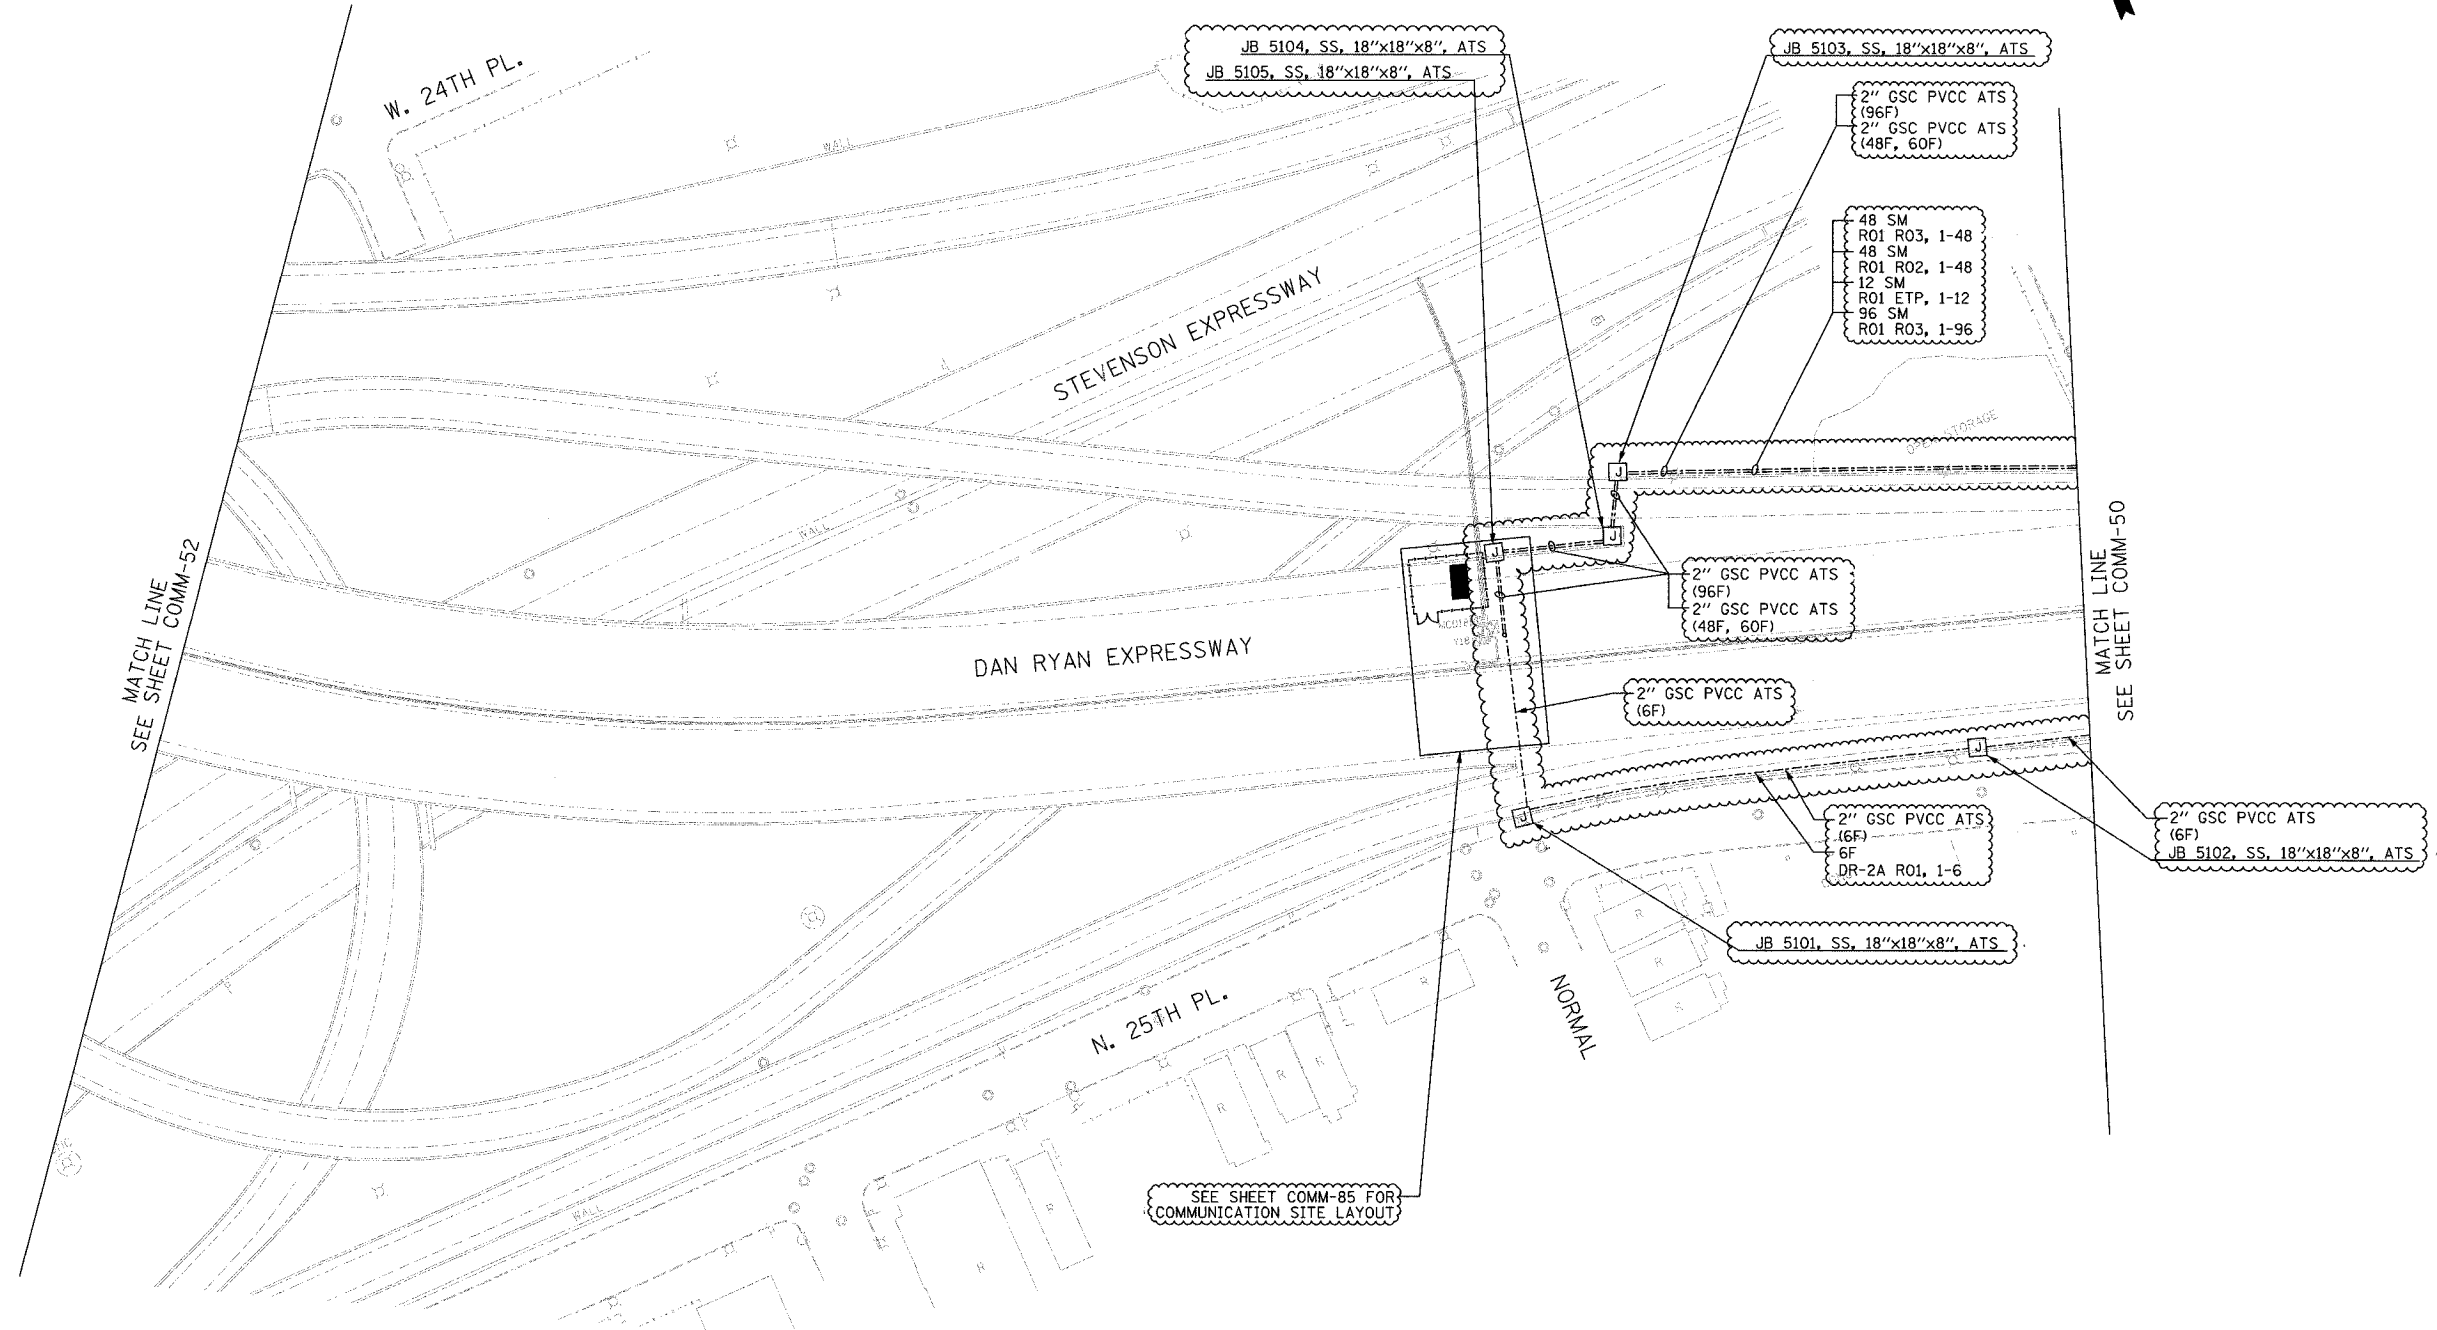

- NOTES:**
1. PROPOSED COMMUNICATION SHELTER (RO1) SET AT GRADE UNDER DAN RYAN EXPRESSWAY STRUCTURE. SEE SHEET COMM-85 FOR SHELTER SITE LAYOUT.
 2. FOR CONDUIT AND JUNCTION BOX ATTACHMENT DETAILS, SEE SHEET DT-52.

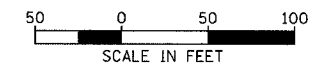

COMM-51

REVISIONS	
NAME	DATE
REVISION 1	12/17/04

ILLINOIS DEPARTMENT OF TRANSPORTATION
F.A.I. 94/90 (DAN RYAN EXPRESSWAY)
31st STREET to I-57
COMMUNICATIONS BACKBONE CONDUIT
AND CABLE LAYOUT
SCALE: 1"=50'
DATE: October 29, 2004
DRAWN BY: DHI
CHECKED BY: MJL

Edwards AND Kelcey
ONE NORTH FRANKLIN
CHICAGO, IL 60606
PHONE: (312) 251-3000
FAX: (312) 251-3015
WEB: WWW.EKCORP.COM

12/10/2004 02:48:19 PM