



SECTION	COUNTY	TOTAL SHEETS	SHEET NO.
2003-0311	COOK	976	820
STA.	TO STA.		
FED. ROAD DIST. NO.	ILLINOIS	FED. AID PROJECT	
62583			

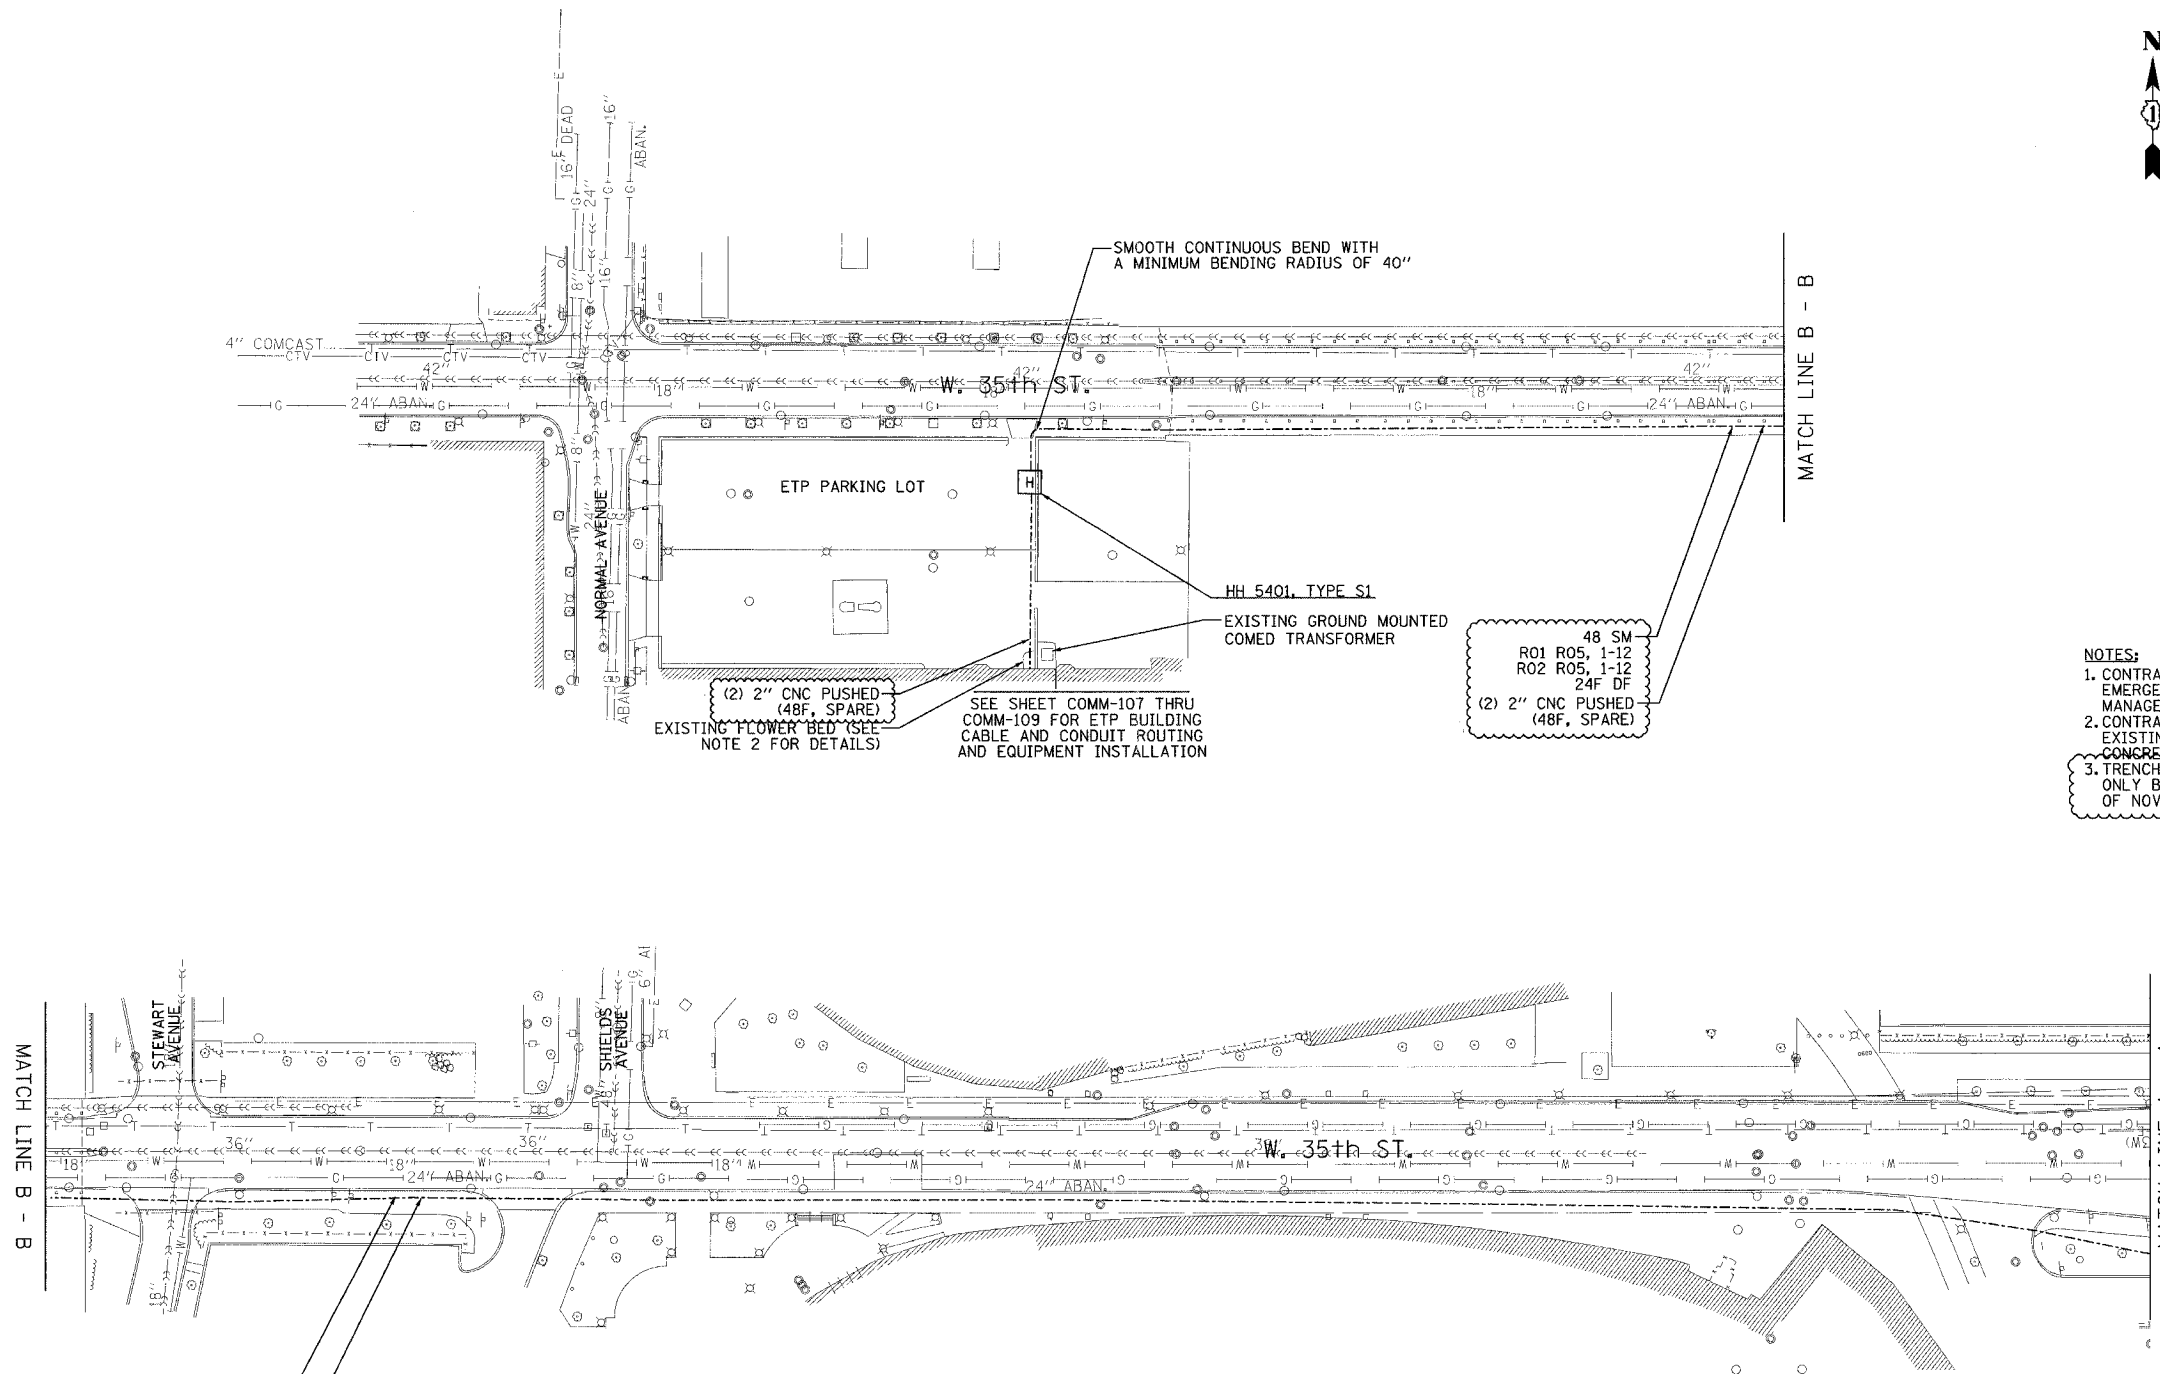

48 SM
R01 R05, 1-12
R02 R05, 1-12
24F DF
(2) 2" CNC PUSHED
(48F, SPARE)

- NOTES:**
- CONTRACTOR SHALL COORDINATE WITH EMERGENCY TRAFFIC PATROL (ETP) BUILDING MANAGER PRIOR TO ANY WORK AT THE ETP.
 - CONTRACTOR SHALL REMOVE AND REPLACE EXISTING FLOWER BED AND PATCH EXISTING CONCRETE SLAB.
 - TRENCH WORK ALONG 35TH STREET SHALL ONLY BE EXECUTED BETWEEN THE MONTHS OF NOVEMBER AND MARCH.

48 SM
R01 R05, 1-12
R02 R05, 1-12
24F DF
(2) 2" CNC PUSHED
(48F, SPARE)

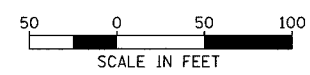

COMM-54

REVISIONS	
NAME	DATE
REVISION 1	12/17/04

ILLINOIS DEPARTMENT OF TRANSPORTATION
F.A.I. 94/90 (DAN RYAN EXPRESSWAY)
31st STREET to I-57
EMERGENCY TRAFFIC PATROL
COMMUNICATIONS CONDUIT AND
CABLE LAYOUT
SCALE: 1"=50'
DATE: October 29, 2004
DRAWN BY: DHI
CHECKED BY: MJL

**Edwards
AND
Kelcey**
ONE NORTH FRANKLIN
CHICAGO, IL 60606
PHONE: (312) 251-3000
FAX: (312) 251-3015
WEB: WWW.EKCORP.COM

12/15/2004 01:48:44 PM