


F.A.I. RTE.	SECTION	COUNTY	TOTAL SHEETS	SHEET NO.
94/90	2003-0311	COOK	976	821
STA.	TO STA.			
FED. ROAD DIST. NO.	ILLINOIS	FED. AID PROJECT		
62583				

EXISTING COMMUNICATION CENTER (CC)
SEE SHEETS COMM-101 THRU COMM-103 & DT-12A THRU DT-12I FOR DETAILS

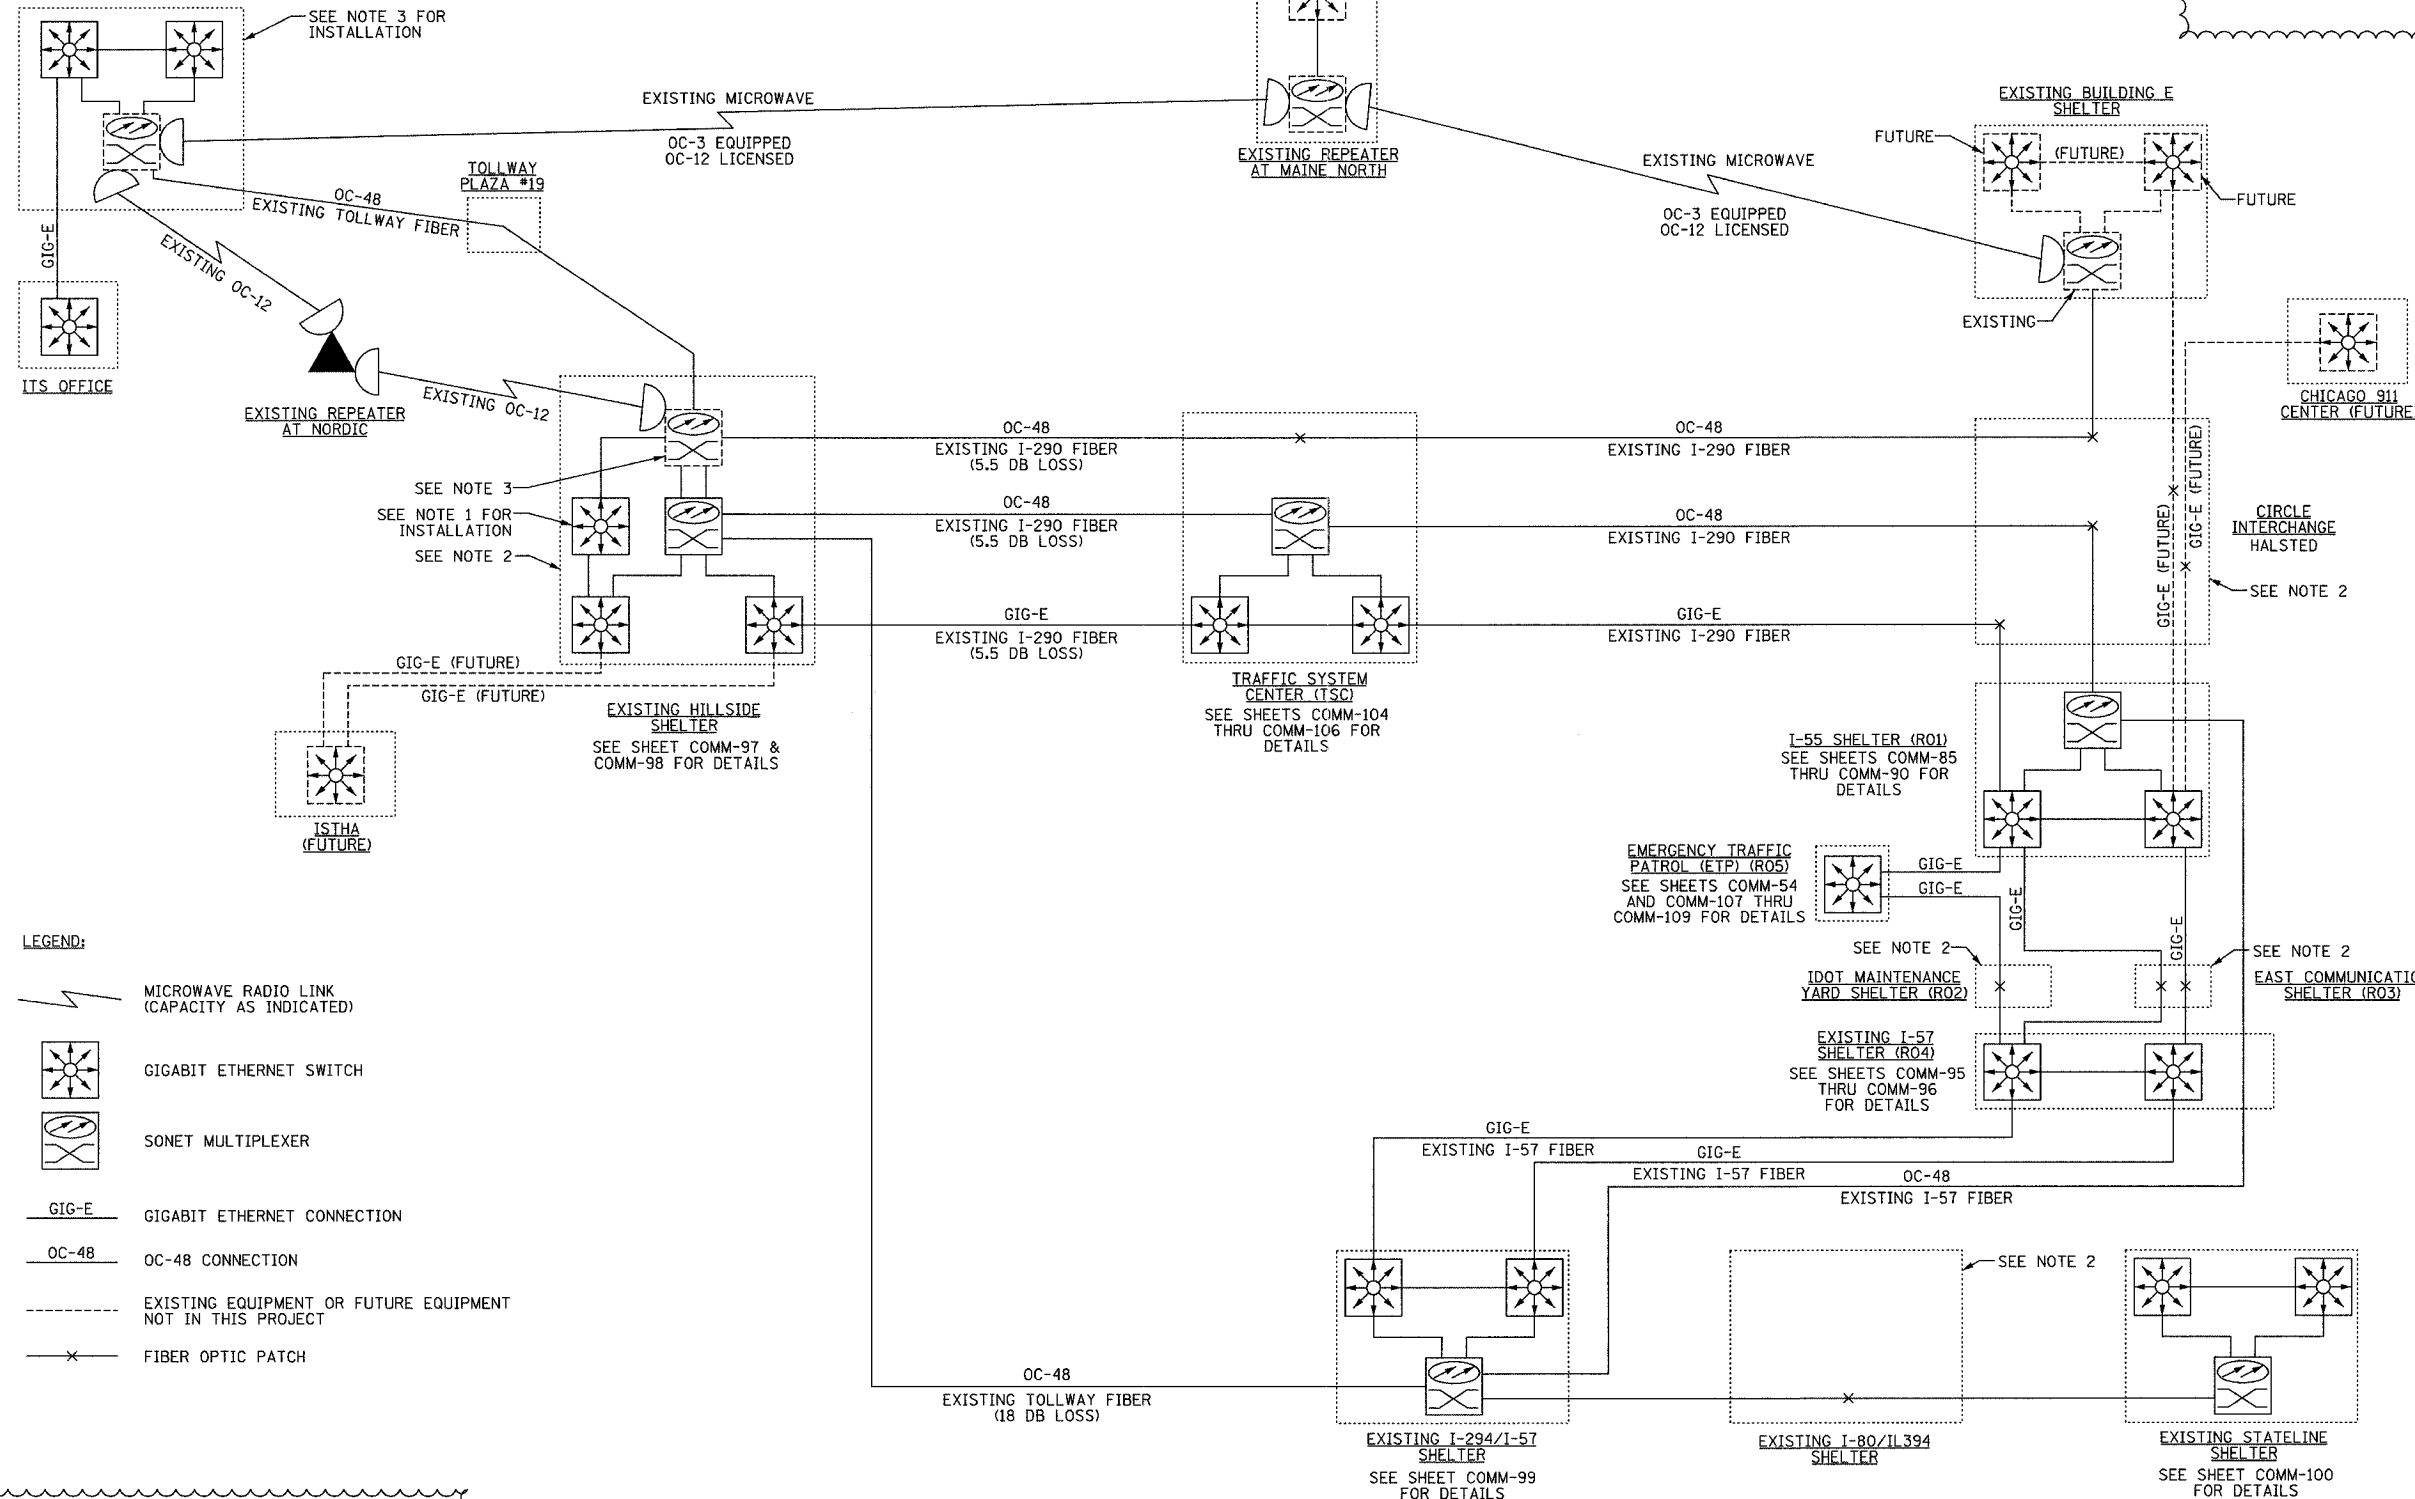

- LEGEND:**
- MICROWAVE RADIO LINK (CAPACITY AS INDICATED)
 - GIGABIT ETHERNET SWITCH
 - SONET MULTIPLEXER
 - GIG-E GIGABIT ETHERNET CONNECTION
 - OC-48 CONNECTION
 - EXISTING EQUIPMENT OR FUTURE EQUIPMENT NOT IN THIS PROJECT
 - FIBER OPTIC PATCH

- NOTES:**
1. ONLY PROVIDE THIRD SWITCH IF REQUIRED FOR SYSTEM INTERFACING OR ROUTING.
 2. CONTRACTOR SHALL COORDINATE THE USE OF EXISTING FIBER WITH THE ENGINEER. THE CONTRACTORS SHALL FURNISH AND INSTALL FIBER OPTIC CROSS CONNECTS AT REQUIRING LOCATIONS TO CONCATENATE THE FIBERS.
 3. INTEGRATOR SHALL RECONFIGURE AND REPROVISION EXISTING EQUIPMENT TO INTERFACE WITH NEW GIGABIT ETHERNET SWITCHES.

REVISIONS	
NAME	DATE
REVISION 1	12/17/04

ILLINOIS DEPARTMENT OF TRANSPORTATION
F.A.I. 94/90 (DAN RYAN EXPRESSWAY)
31st STREET to I-57
IDOT DISTRICT 1
VIDEO DISTRIBUTION SCHEMATIC
SCALE: NOT TO SCALE
DATE: October 29, 2004
DRAWN BY: DHI
CHECKED BY: JEZ

Edwards AND Kelcey
ONE NORTH FRANKLIN
CHICAGO, IL 60606
PHONE: (312) 251-3000
FAX: (312) 251-3015
WEB: WWW.EKCORP.COM

P:\030019\0305\Vis\road\020328.dwg 12/15/2004 01:49:10 PM