


SECTION	COUNTY	TOTAL SHEETS	SHEET NO.
2003-0311	COOK	976	822
STA.	TO STA.		
FED. ROAD DIST. NO.	ILLINOIS	FED. AID PROJECT	
62583			

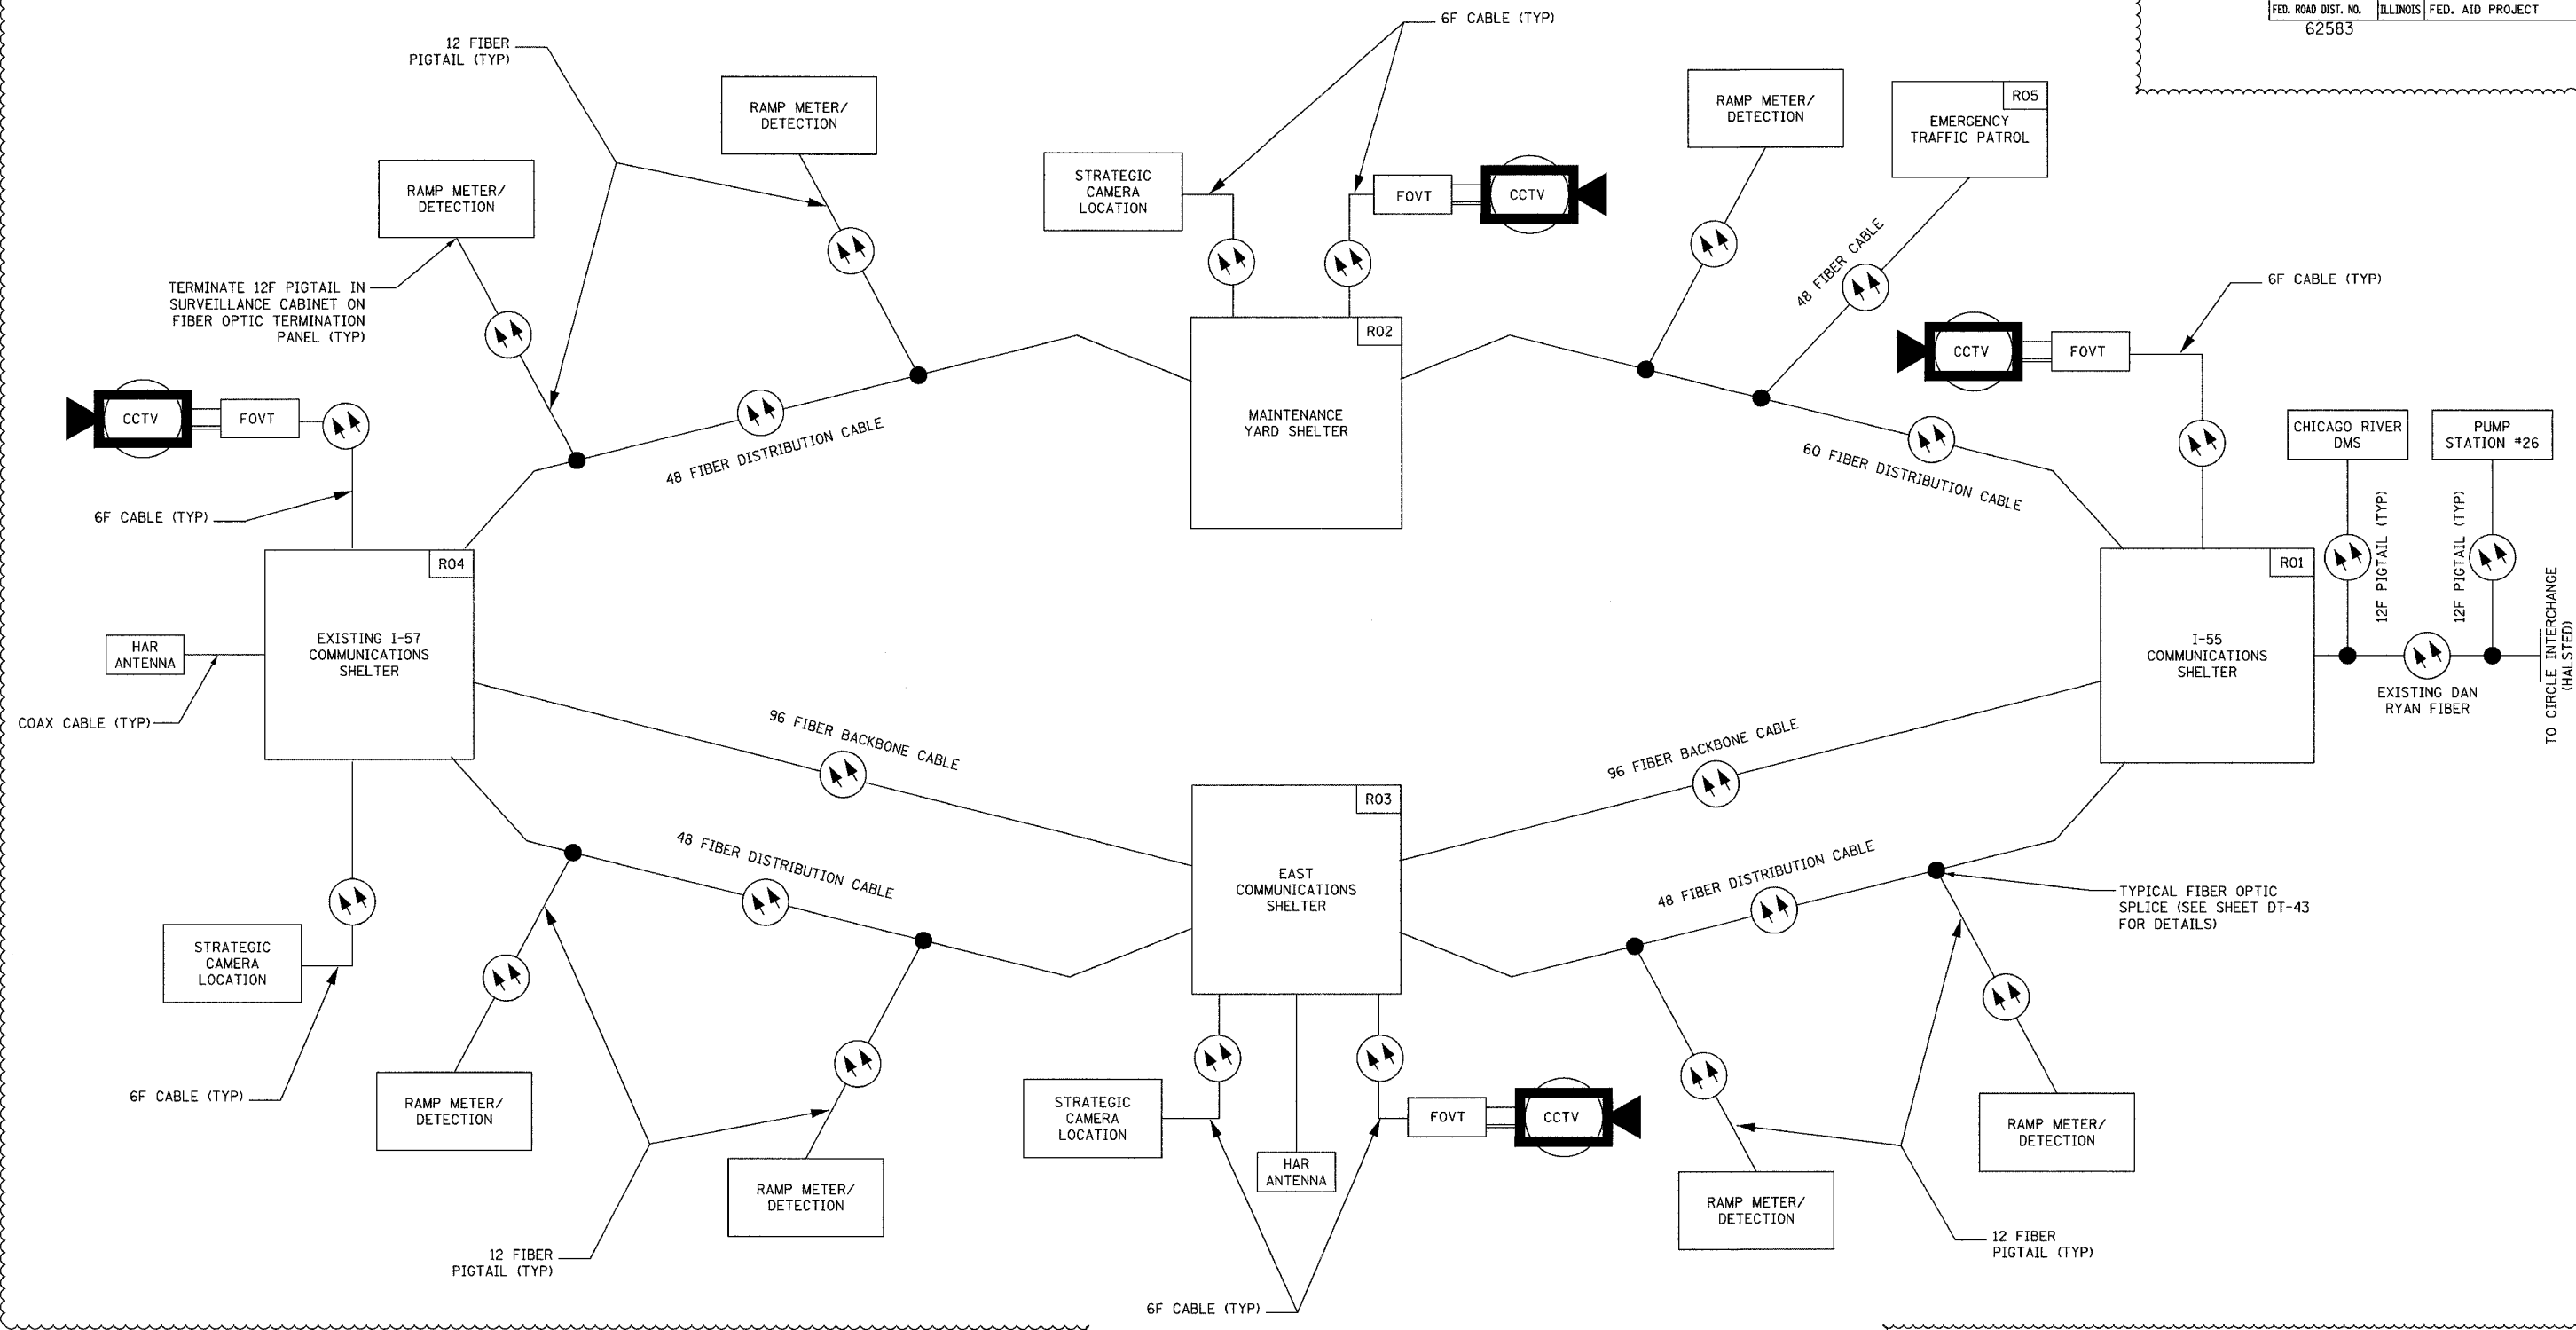

TYPICAL FIBER OPTIC SPLICE (SEE SHEET DT-43 FOR DETAILS)

TO CIRCLE INTERCHANGE (HAL-STEED)

Edwards AND Kelcey
 ONE NORTH FRANKLIN
 CHICAGO, IL 60606
 PHONE: (312) 251-3000
 FAX: (312) 251-3015
 WEB: WWW.EKCORP.COM

NOTES:
 1. THIS SHEET PROVIDED FOR REFERENCE ONLY AND DEPICTS A TYPICAL FIBER OPTIC CABLE NETWORK.

CCTV CLOSED CIRCUIT TELEVISION
 FOVT FIBER OPTIC VIDEO TRANSMITTER
 HAR HIGHWAY ADVISORY RADIO

REVISIONS	
NAME	DATE
REVISION 1	12/17/04

ILLINOIS DEPARTMENT OF TRANSPORTATION
 F.A.I. 94/90 (DAN RYAN EXPRESSWAY)
 31st STREET to I-57

TYPICAL FIBER OPTIC CABLE NETWORK

SCALE: NOT TO SCALE
 DATE: October 29, 2004

DRAWN BY: DHI
 CHECKED BY: JEZ

COMM-56

12/15/2004 01:45:11 PM