


SECTION	COUNTY	TOTAL SHEETS	SHEET NO.
2003-0311	COOK	976	826
STA.	TO STA.		
FED. ROAD DIST. NO.	ILLINOIS FED. AID PROJECT		
62583			

A:\030019\035\Vis\card\020252a.rvt

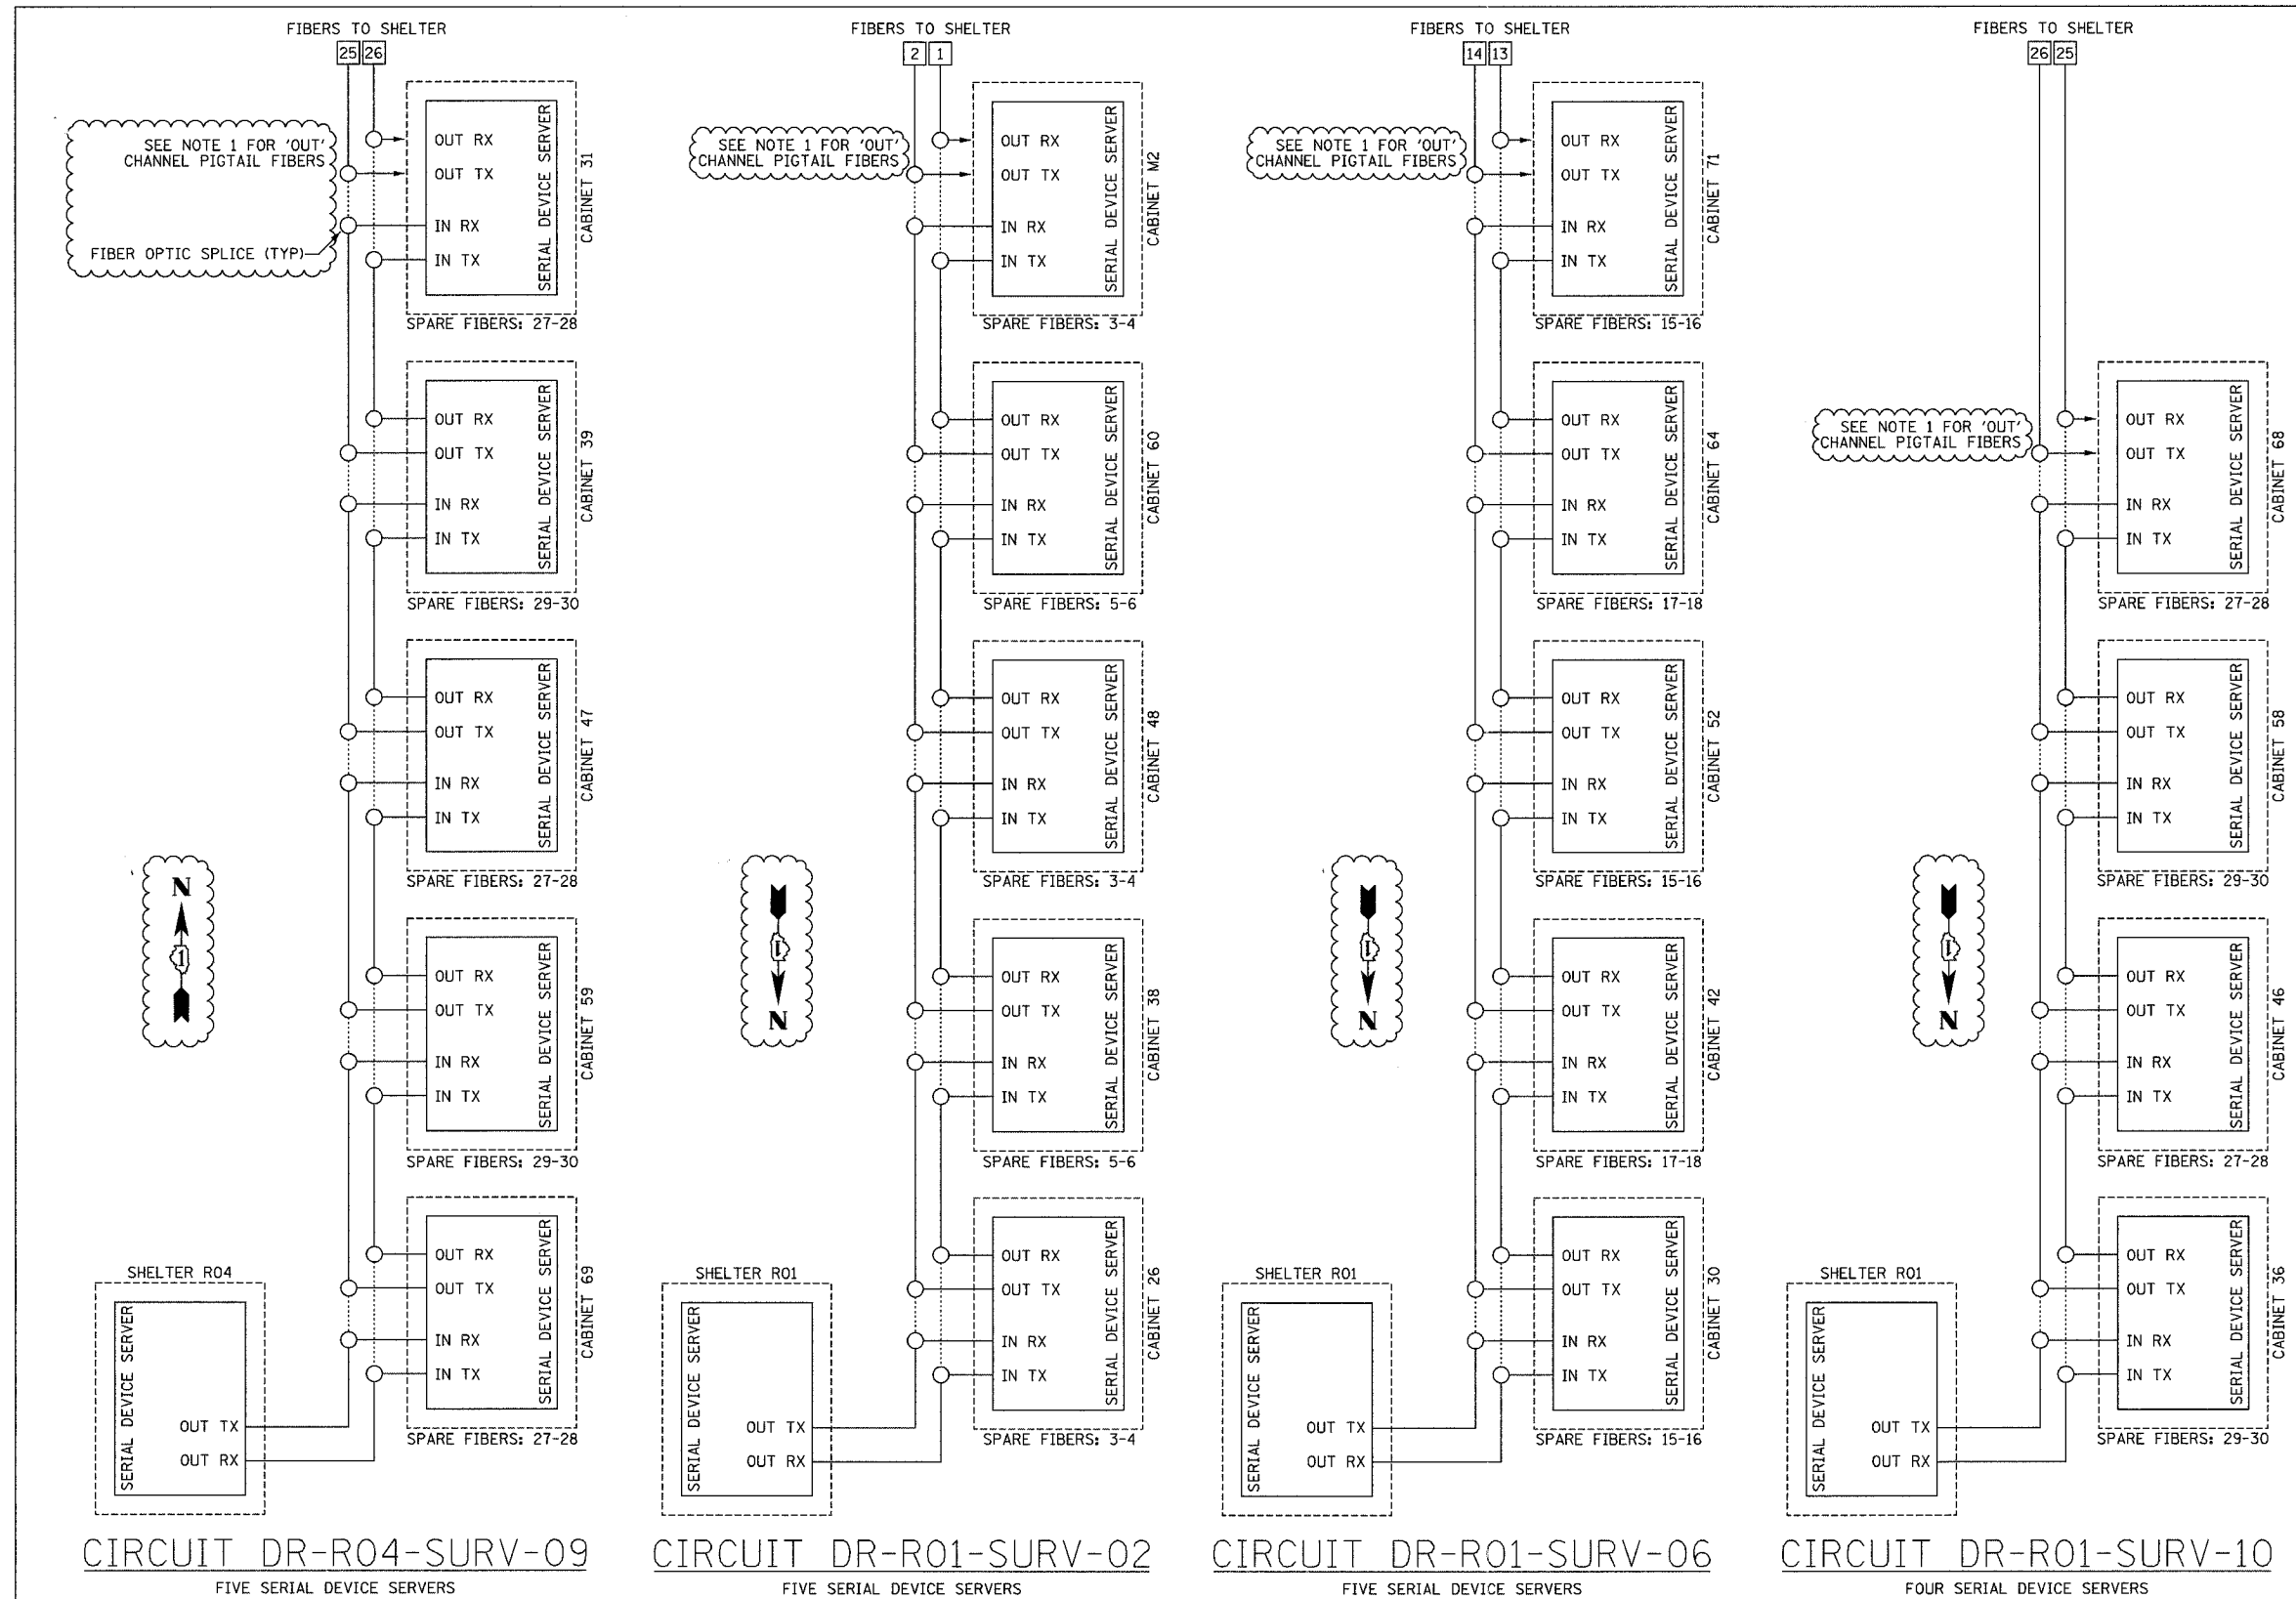

CIRCUIT DR-R04-SURV-09
FIVE SERIAL DEVICE SERVERS

CIRCUIT DR-R01-SURV-02
FIVE SERIAL DEVICE SERVERS

CIRCUIT DR-R01-SURV-06
FIVE SERIAL DEVICE SERVERS

CIRCUIT DR-R01-SURV-10
FOUR SERIAL DEVICE SERVERS

COMM-60

DESIGNATION	SHELTER
R01	I-55 SHELTER
R02	IDOT MAINTENANCE YARD SHELTER
R03	EAST SHELTER
R04	EXISTING I-57 SHELTER

Edwards AND Kelcey
ONE NORTH FRANKLIN
CHICAGO, IL 60606
PHONE: (312) 251-3000
FAX: (312) 251-3015
WEB: WWW.EKCORP.COM

- NOTES:**
1. FIBERS IN PIGTAIL ARE SPliced TO MAINLINE FIBERS BUT ARE NOT CONNECTED TO EQUIPMENT.
 2. THIS SHEET PROVIDES AN OVERVIEW OF THE SURVEILLANCE SYSTEM. FOR LOCATIONS OF EQUIPMENT INSTALLATION, SEE SHEETS DET-01 THRU DET-47.
 3. CONNECTIONS BETWEEN EQUIPMENT IS BY FIBER OPTIC CABLE INSTALLED UNDER THIS CONTRACT. SEE SHEETS COMM-01 THRU COMM-51 FOR FIBER INSTALLATION PLANS.
 4. FOR FIBER OPTIC SPLICE TABLES, SEE SHEETS COMM-62 THRU COMM-69.

REVISIONS	
NAME	DATE
REVISION 1	12/17/04

ILLINOIS DEPARTMENT OF TRANSPORTATION
F.A.I. 94/90 (DAN RYAN EXPRESSWAY)
31st STREET to I-57
SURVEILLANCE SYSTEM DIAGRAMS
(SHEET 2 OF 3)
SCALE: NOT TO SCALE
DATE: October 29, 2004
DRAWN BY: DHI
CHECKED BY: JEZ

12/15/2004 01:09:15 PM