



F.A.I. RTE.	SECTION	COUNTY	TOTAL SHEETS	SHEET NO.
94/90	2003-0311	COOK	976	850
STA.	TO STA.			
FED. ROAD DIST. NO.	ILLINOIS	FED. AID PROJECT		
62583				

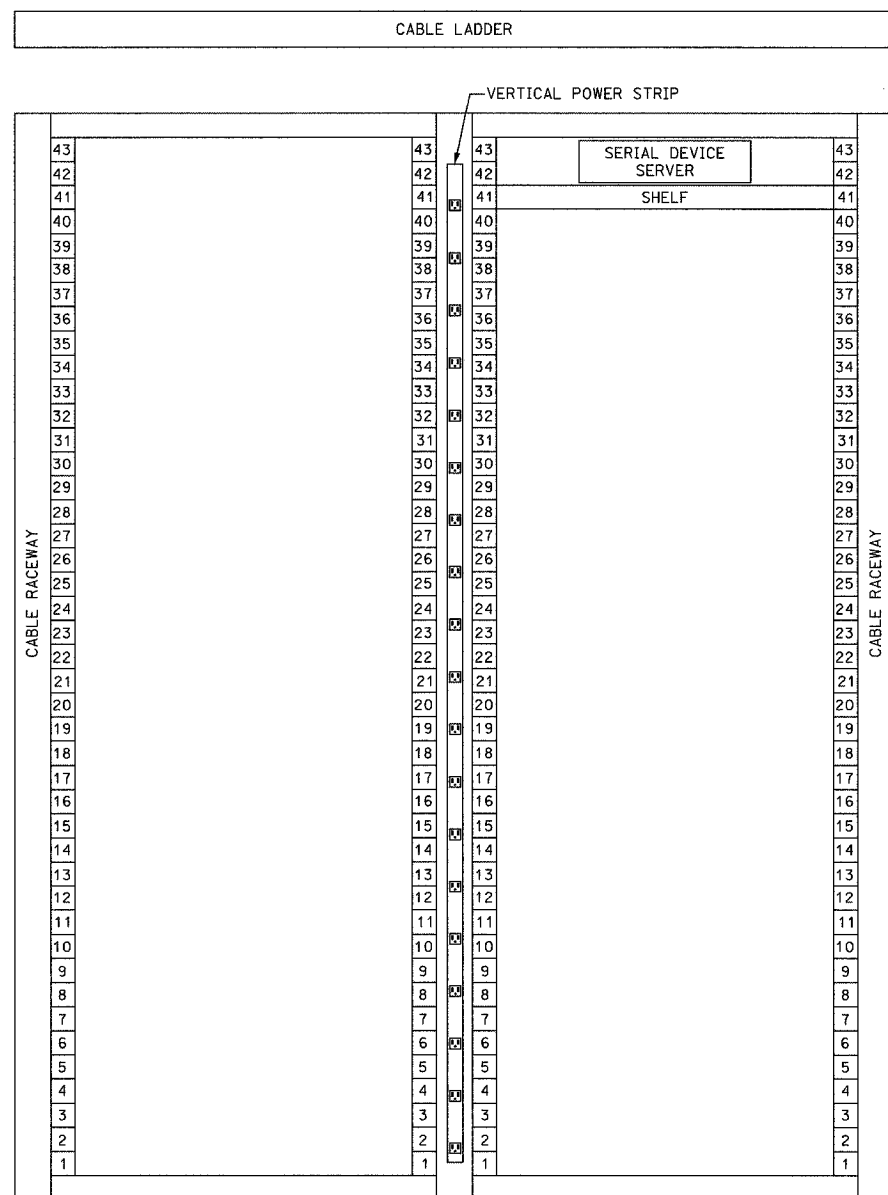

EQUIPMENT RACK ELEVATION
NOT TO SCALE

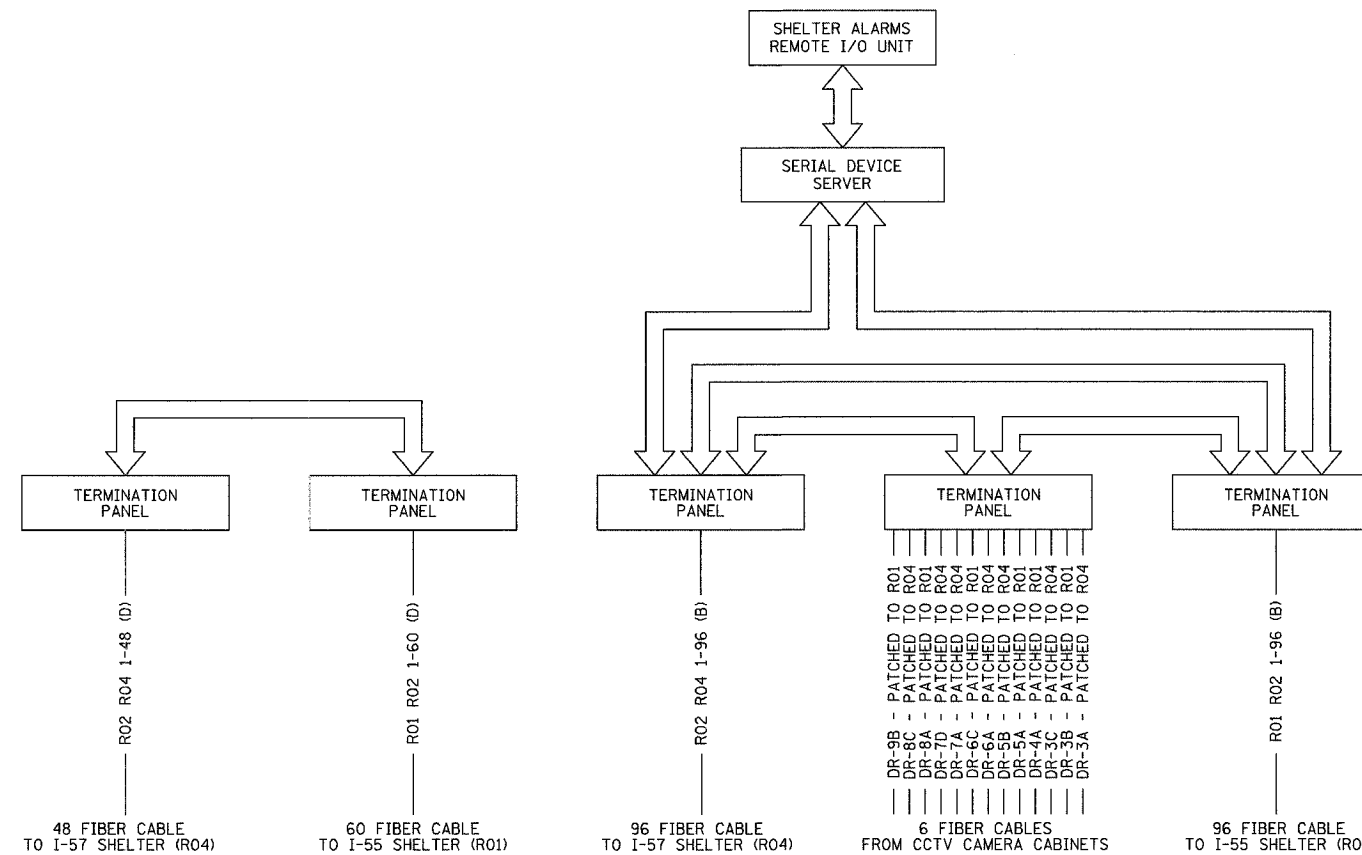

MAINTENANCE YARD SHELTER (R02) INTERCONNECTION DIAGRAM
NOT TO SCALE

ABBREVIATIONS
(B) BACKBONE
(D) DISTRIBUTION

NOTES:
1. FOR FIBER OPTIC PATCHING AND TERMINATION DETAILS, SEE SHEETS COMM-118 THRU COMM-120.
2. ALL INSTALLED HARDWARE SHALL HAVE ENGRAVED NAMEPLATES WITH AN ATTACHMENT METHOD AND DESIGNATION APPROVED BY THE ENGINEER.

REVISIONS	
NAME	DATE
REVISION 1	12/17/04

ILLINOIS DEPARTMENT OF TRANSPORTATION
F.A.I. 94/90 (DAN RYAN EXPRESSWAY)
31st STREET to I-57

MAINTENANCE YARD SHELTER (R02)
EQUIPMENT INTERCONNECT DETAILS

SCALE: NOT TO SCALE
DATE: October 29, 2004
DRAWN BY: DHI
CHECKED BY: JEZ



12/15/2004 01:50:50 PM