


F.A.I. RTE.	SECTION	COUNTY	TOTAL SHEETS	SHEET NO.
94/90	2003-0311	COOK	976	869
STA.	TO STA.			
FED. ROAD DIST. NO.	ILLINOIS	FED. AID PROJECT		
62583				

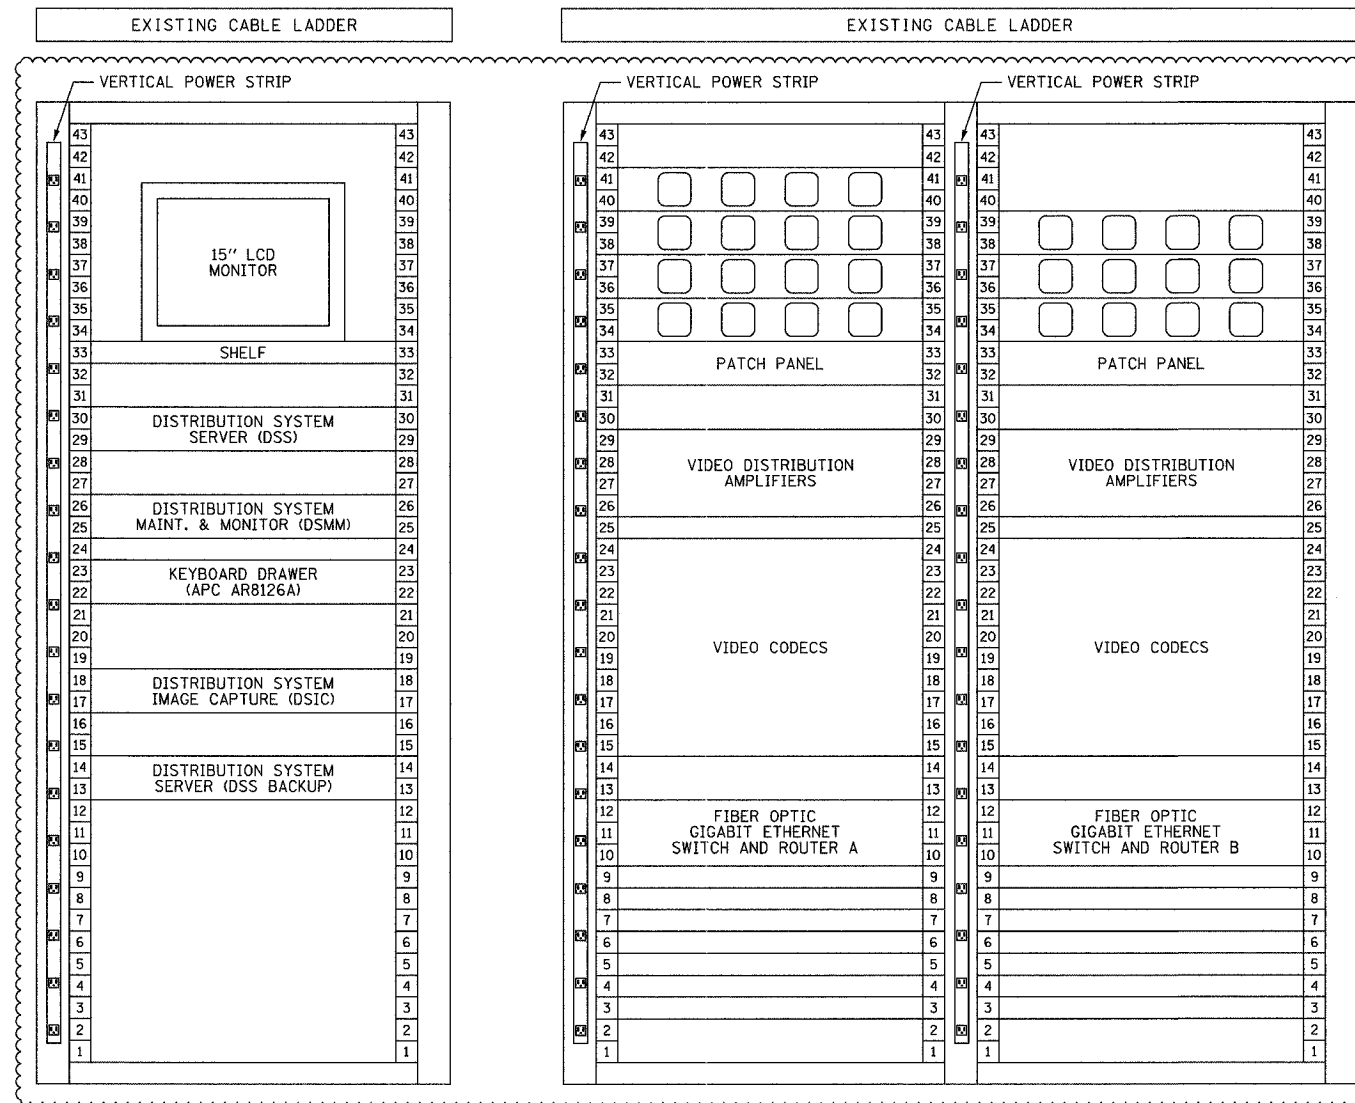

EQUIPMENT RACK ELEVATION  
NOT TO SCALE

NOTES:  
1. ALL INSTALLED HARDWARE SHALL HAVE ENGRAVED NAMEPLATES WITH AN ATTACHMENT METHOD AND DESIGNATION APPROVED BY THE ENGINEER.

LEGEND:  
 DSIC DISTRIBUTION SYSTEM IMAGE CAPTURE  
 DSMA DISTRIBUTION SYSTEM VIDEO MANAGEMENT & ARCHIVING  
 DSMM DISTRIBUTION SYSTEM MAINTENANCE MONITOR  
 DSS DISTRIBUTION SYSTEM SERVER  
 DSW DISTRIBUTION SYSTEM WORKSTATION

REVISIONS	
NAME	DATE
REVISION 1	12/17/04

ILLINOIS DEPARTMENT OF TRANSPORTATION  
 F.A.I. 94/90 (DAN RYAN EXPRESSWAY)  
 31st STREET to I-57  
 SCHAUMBURG COMMUNICATION CENTER  
 EQUIPMENT RACK ELEVATION  
 SCALE: NOT TO SCALE  
 DATE: October 29, 2004  
 DRAWN BY: DHI  
 CHECKED BY: JEZ

**Edwards AND Kelcey**  
 ONE NORTH FRANKLIN  
 CHICAGO, IL 60606  
 PHONE: (312) 251-3000  
 FAX: (312) 251-3015  
 WEB: WWW.EKCORP.COM

COMM-103

12/15/2004 01:52:15 PM