


F.A.I. RTE.	SECTION	COUNTY	TOTAL SHEETS	SHEET NO.
90/94	2003-0311	COOK	976	902
STA.	TO STA.			
FED. ROAD DIST. NO. 1	ILLINOIS	FED. AID PROJECT		

62583

NOTES:

1. SEE DRAWINGS ME-01 AND ME-02 FOR ELECTRICAL SYMBOLS AND ABBREVIATIONS.
2. FIBER OPTIC CABLES AND SWITCHES MUST BE AS SHOWN IN THE COMMUNICATIONS DRAWINGS AND SPECIFICATIONS.
3. SEE DRAWINGS DMS-01 THROUGH DMS-08, DYNAMIC MESSAGE SIGN SITE LAYOUT, FOR CONDUIT AND CABLE SIZES.
4. A DEDICATED LEASED LINE CONNECTION AND MODEM WILL BE TEMPORARILY USED FOR SIGNS DMS-30, DMS-02, AND DMS-08. TEMPORARY CONNECTIONS WILL REQUIRE FIBER OPTIC DATA TRANSCEIVERS ONCE THE COMMUNICATION NETWORK IS IN PLACE.

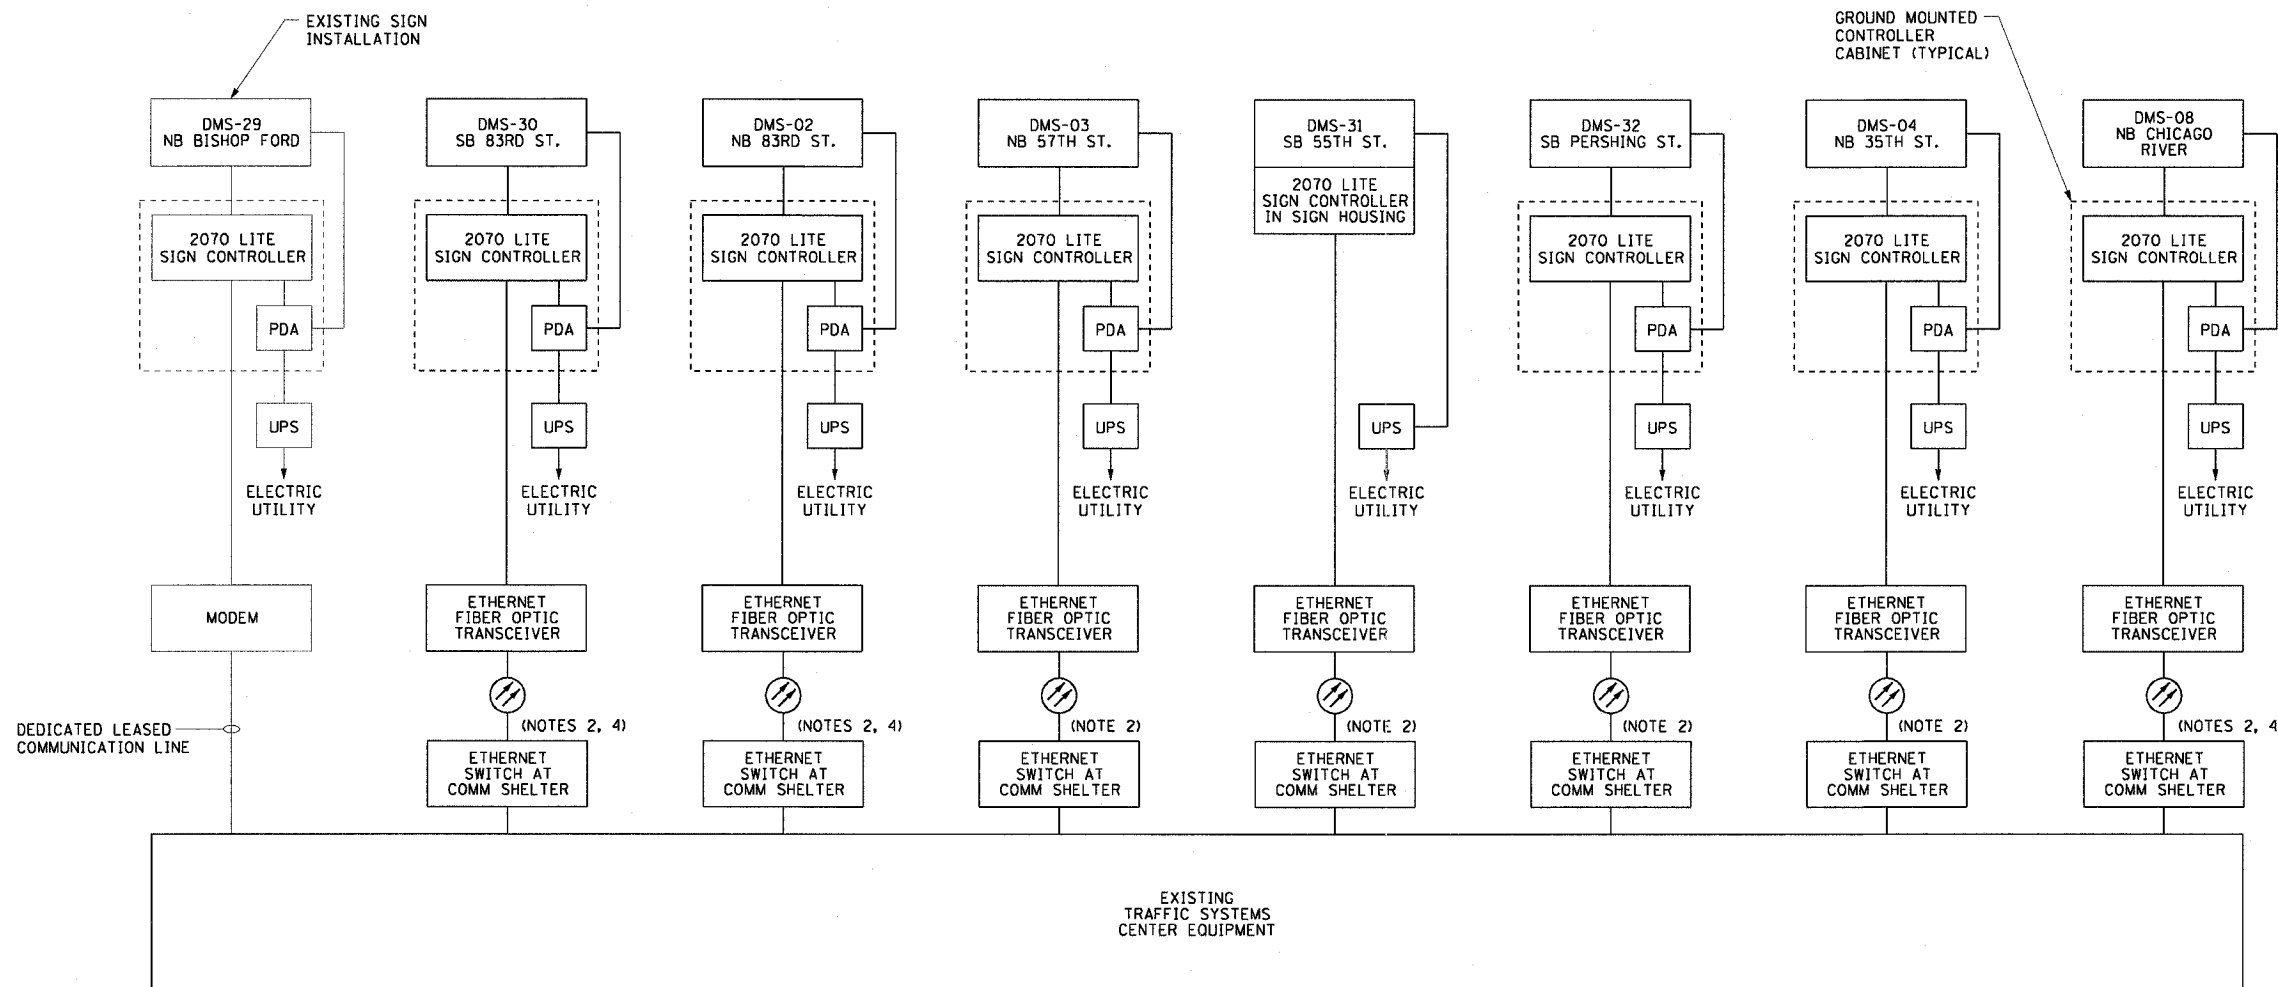

DT-07



REVISIONS	
NAME	DATE
REVISED	1/21/05

ILLINOIS DEPARTMENT OF TRANSPORTATION
 F.A.I. 90/94 (DAN RYAN EXPRESSWAY)
 31st STREET TO I-57
DYNAMIC MESSAGE SIGN SYSTEM DIAGRAM
 SCALE: NOT TO SCALE
 DATE: October 29, 2004
 DRAWN BY: BHP
 CHECKED BY: BMW

01/21/2005 02:16:44 PM