




| | | | |
|---------------------|----------|------------------|-----------|
| SECTION | COUNTY | TOTAL SHEETS | SHEET NO. |
| 2003-0311 | COOK | 976 | 407 |
| STA. | TO STA. | | |
| FED. ROAD DIST. NO. | ILLINOIS | FED. AID PROJECT | |
| 62583 | | | |

- NOTES:**
- SEE DRAWINGS ME-01 AND ME-02 FOR ELECTRICAL SYMBOLS AND ABBREVIATIONS.
 - ALL WORK SHOWN WILL BE INCLUDED WITH THE COST OF THE AERIAL CABLE.
 - HEAVY DUTY INSULATED PULLEY CLEVIS AND CLAMPS MAY BE SUBSTITUTED WITH OTHER EQUIPMENT AND MOUNTING METHOD UPON APPROVAL FROM THE ENGINEER.
 - SEE PLAN DRAWINGS FOR CABLE SIZE AND QUANTITY OF CABLE.
 - MAINTAIN EXISTING DMS UNTIL NEW DMS LOCATED APPROX. X' NORTH OF EXISTING IS OPERATIONAL.

TEMPORARY CONNECTION TO SIGN STRUCTURE DETAIL

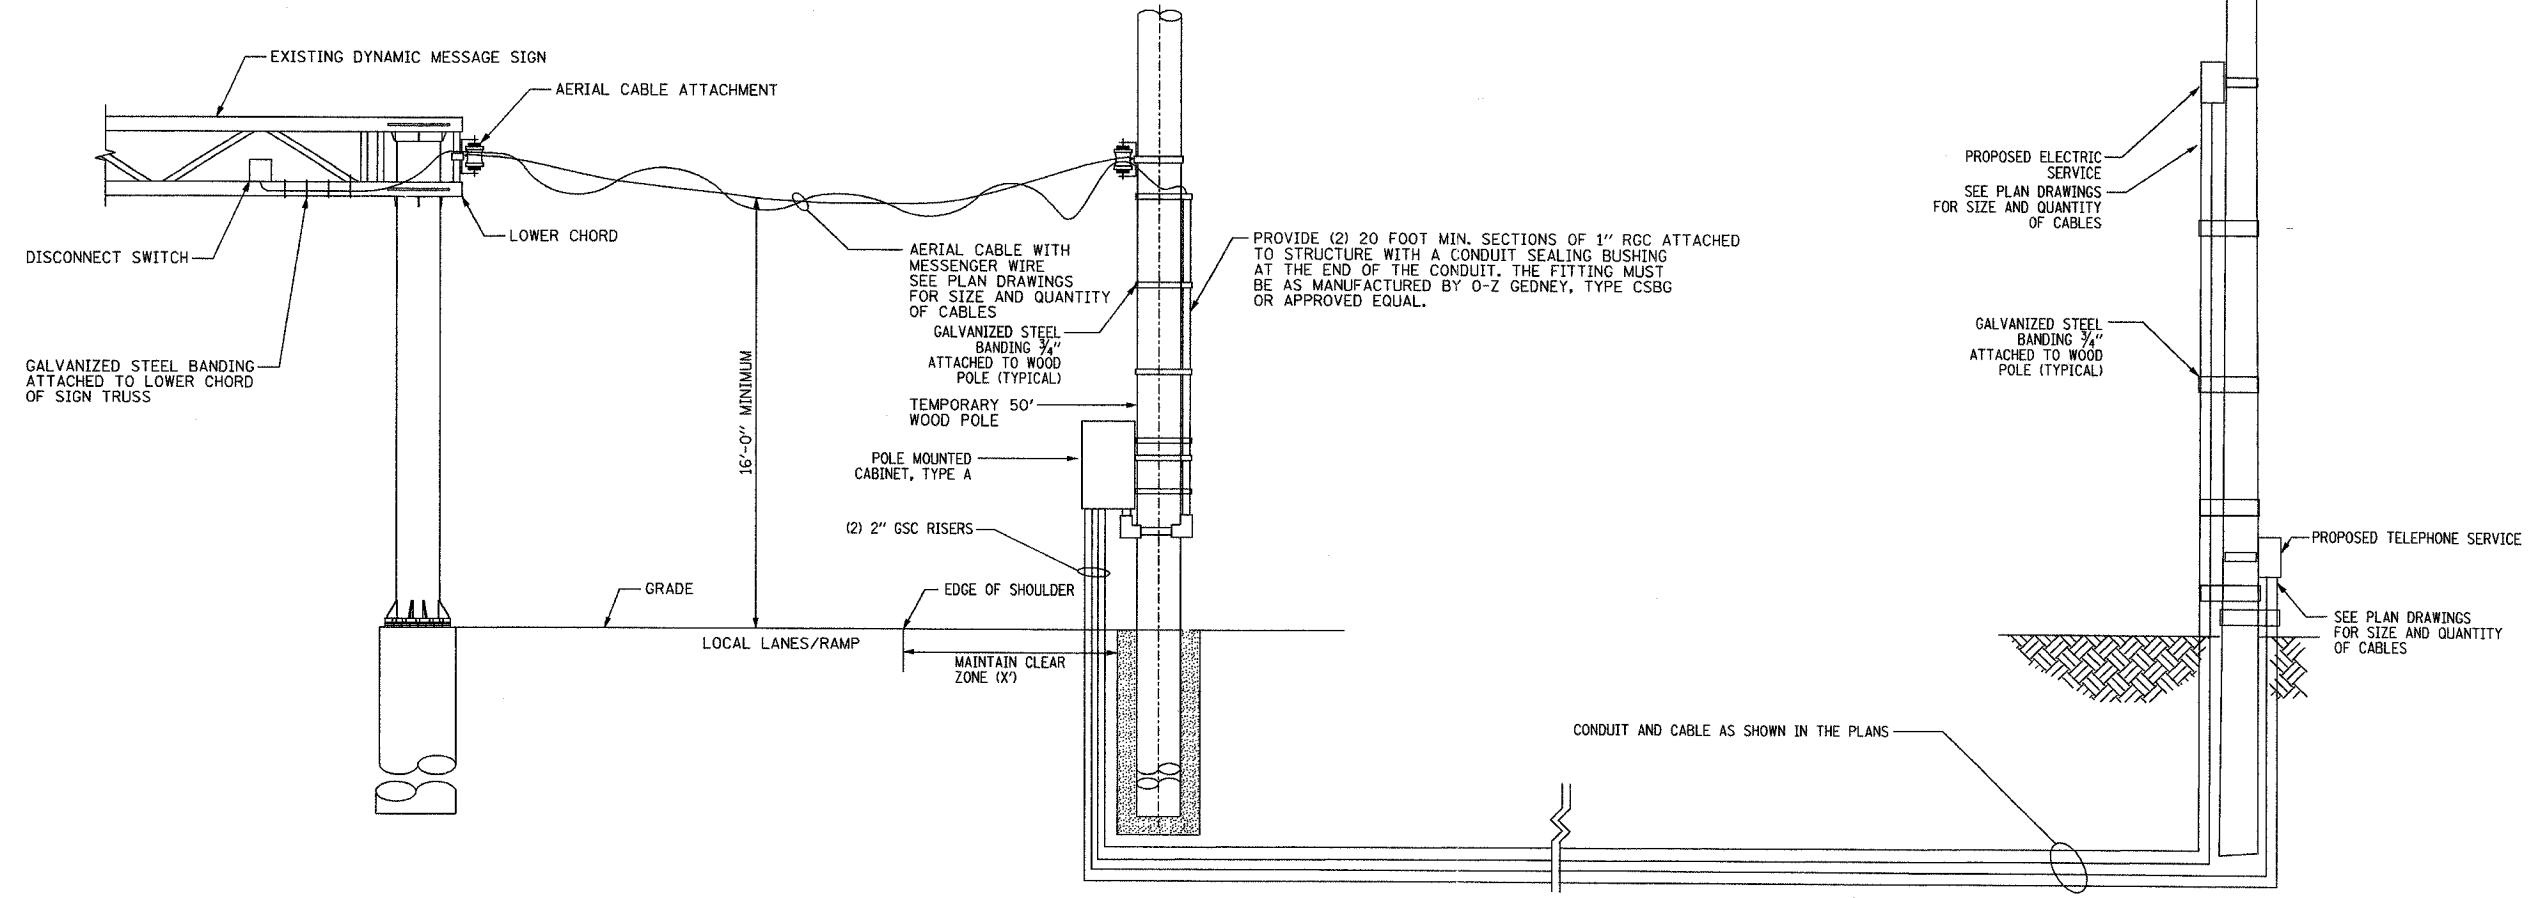

**TEMPORARY WOOD POLE
AERIAL CABLE ATTACHMENT DETAIL**

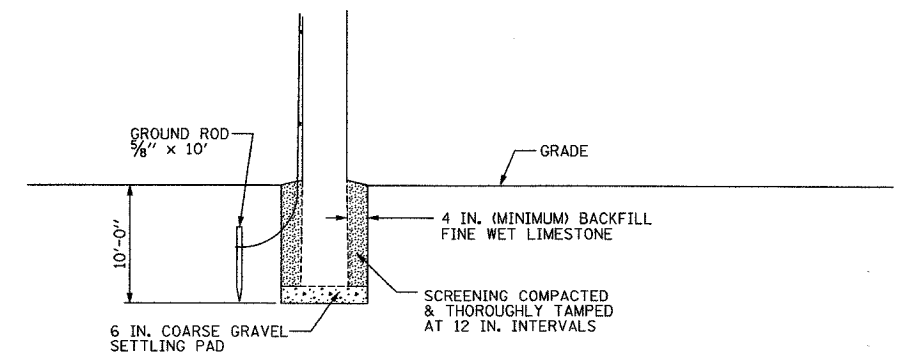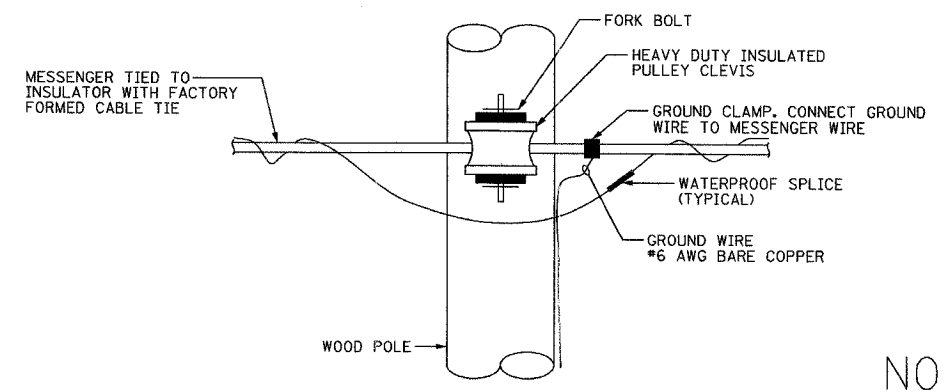

FOUNDATION DETAIL

Edwards AND Kelcey
 ONE NORTH FRANKLIN
 CHICAGO, IL 60606
 PHONE: (312) 251-3000
 FAX: (312) 251-3015
 WEB: WWW.EKCORP.COM

NOT TO SCALE

| REVISIONS | |
|-----------|------|
| NAME | DATE |
| | |
| | |
| | |
| | |
| | |
| | |
| | |
| | |
| | |
| | |

ILLINOIS DEPARTMENT OF TRANSPORTATION
 F.A.I. 94/90 (DAN RYAN EXPRESSWAY)
 31st STREET to I-57
 TEMPORARY MESSAGE SIGN FEED TO
 DYNAMIC MESSAGE SIGN DETAIL
 (37TH STREET)

SCALE: NOT TO SCALE
 DATE: October 29, 2004

DRAWN BY: CJH
 CHECKED BY: DH

10/15/2004 03:37:42 PM DT-12