




SECTION	COUNTY	TOTAL SHEETS	SHEET NO.
2003-0311	COOK	976	919
STA. TO STA.			
FED. ROAD DIST. NO.	ILLINOIS FED. AID PROJECT		
62583			

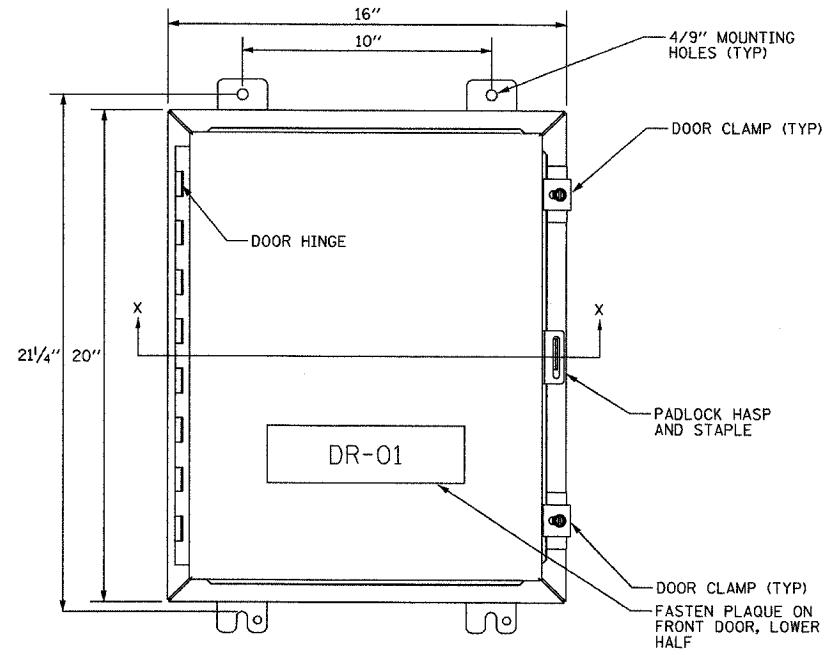

FRONT VIEW

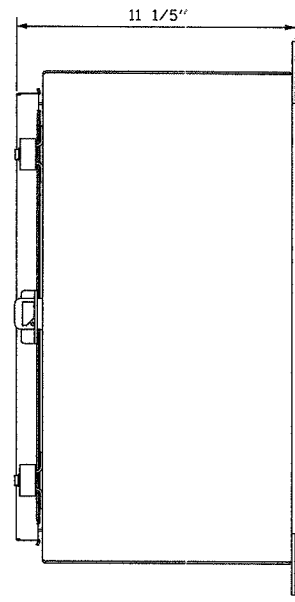


SIDE VIEW

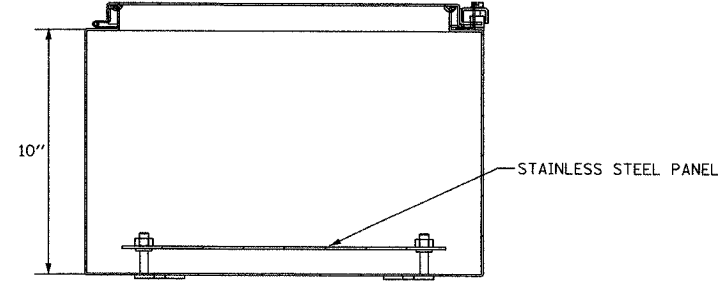

SECTION X-X

CCTV CABINET
DETAIL

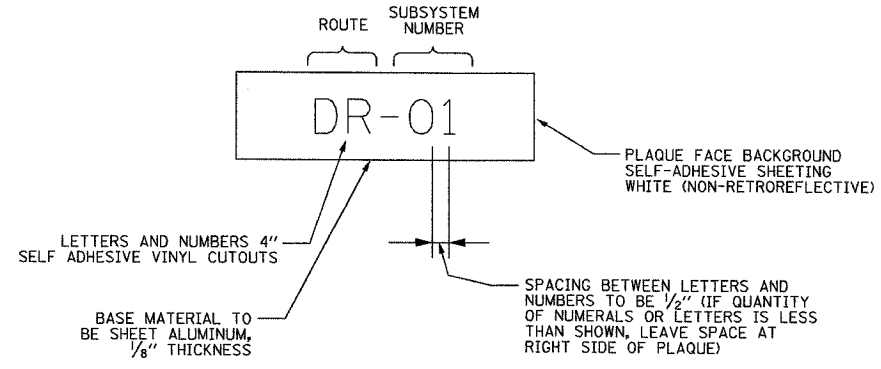

CCTV CABINET
IDENTIFICATION PLAQUE DETAIL

CCTV LEGEND
DR - CLOSED CIRCUIT TELEVISION (DAN RYAN)
CH - CLOSED CIRCUIT TELEVISION (I-57/CHEVY)
BF - CLOSED CIRCUIT TELEVISION (BISHOP FORD)

- NOTES:**
1. THE CCTV CABINET SHALL BE MOUNTED ON THE SIDE OF HIGH MAST LIGHT TOWER AT LOCATIONS INDICATED ON THE PLANS.
 2. CCTV CABINET SHALL BE A HOFFMAN ENCLOSURES MODEL A-20H1610SSLP OR ELECTROMATE MODEL E-20H1610SS OR APPROVED EQUAL.
 3. SUBSYSTEM NUMBERING SCHEME TO FOLLOW CABINET IDENTIFICATION NUMBERS SHOWN ON THE CCTV SUBSYSTEM SHEETS. CONTRACTOR SHALL VERIFY NUMBERING SCHEME FOR EACH CABINET WITH THE ENGINEER BEFORE PROCURING AND INSTALLING THE IDENTIFICATION PLAQUES.

DT-15

**Edwards
AND
Kelcey**
ONE NORTH FRANKLIN
CHICAGO, IL 60606
PHONE: (312) 251-3000
FAX: (312) 251-3015
WEB: WWW.EKCORP.COM

REVISIONS		ILLINOIS DEPARTMENT OF TRANSPORTATION F.A.I. 94/90 (DAN RYAN EXPRESSWAY) 31st STREET TO I-57
NAME	DATE	
		CLOSED CIRCUIT TELEVISION CABINET DETAILS

SCALE: NOT TO SCALE
DATE: October 29, 2004
DRAWN BY: DHI
CHECKED BY: JEZ

P:\030019\03035\16\card\01020428.dwg 07/14/2004 09:40:09 AM