


**INBOUND SIGNS**

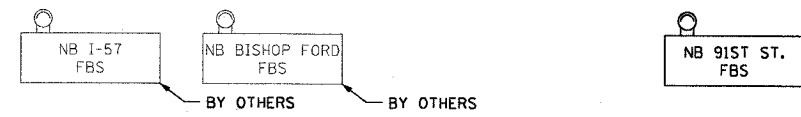


**OUTBOUND SIGNS**



F.A.I. RTE.	SECTION	COUNTY	TOTAL SHEETS	SHEET NO.
90/94	2003-0311	COOK	976	122
STA.	TO STA.			
FED. ROAD DIST. NO. 1 ILLINOIS FED. AID PROJECT				

- 62583
- NOTES:**
- SEE DRAWINGS ME-01 AND ME-02 FOR ELECTRICAL SYMBOLS AND ABBREVIATIONS.
  - EXISTING COMMUNICATION CIRCUIT CONNECTED TO SIMULCAST EQUALIZER TO BE REUSED AFTER RELOCATION OF EQUALIZER FROM THE COMMUNICATION CENTER TO THE SKYWAY COMMUNICATION SHELTER.
  - THE SWITCHES, FIBER OPTIC CABLE AND ALL COMMUNICATION NETWORK INTERFACES WILL BE AS SPECIFIED IN THE COMMUNICATION DRAWINGS AND SPECIFICATIONS.
  - EXISTING SIMULCAST EQUALIZER IN COMMUNICATION CENTER TO BE RELOCATED TO SKYWAY COMMUNICATION SHELTER ONCE THE NEW FIBER OPTIC NETWORK CONNECTIONS ARE IN PLACE.

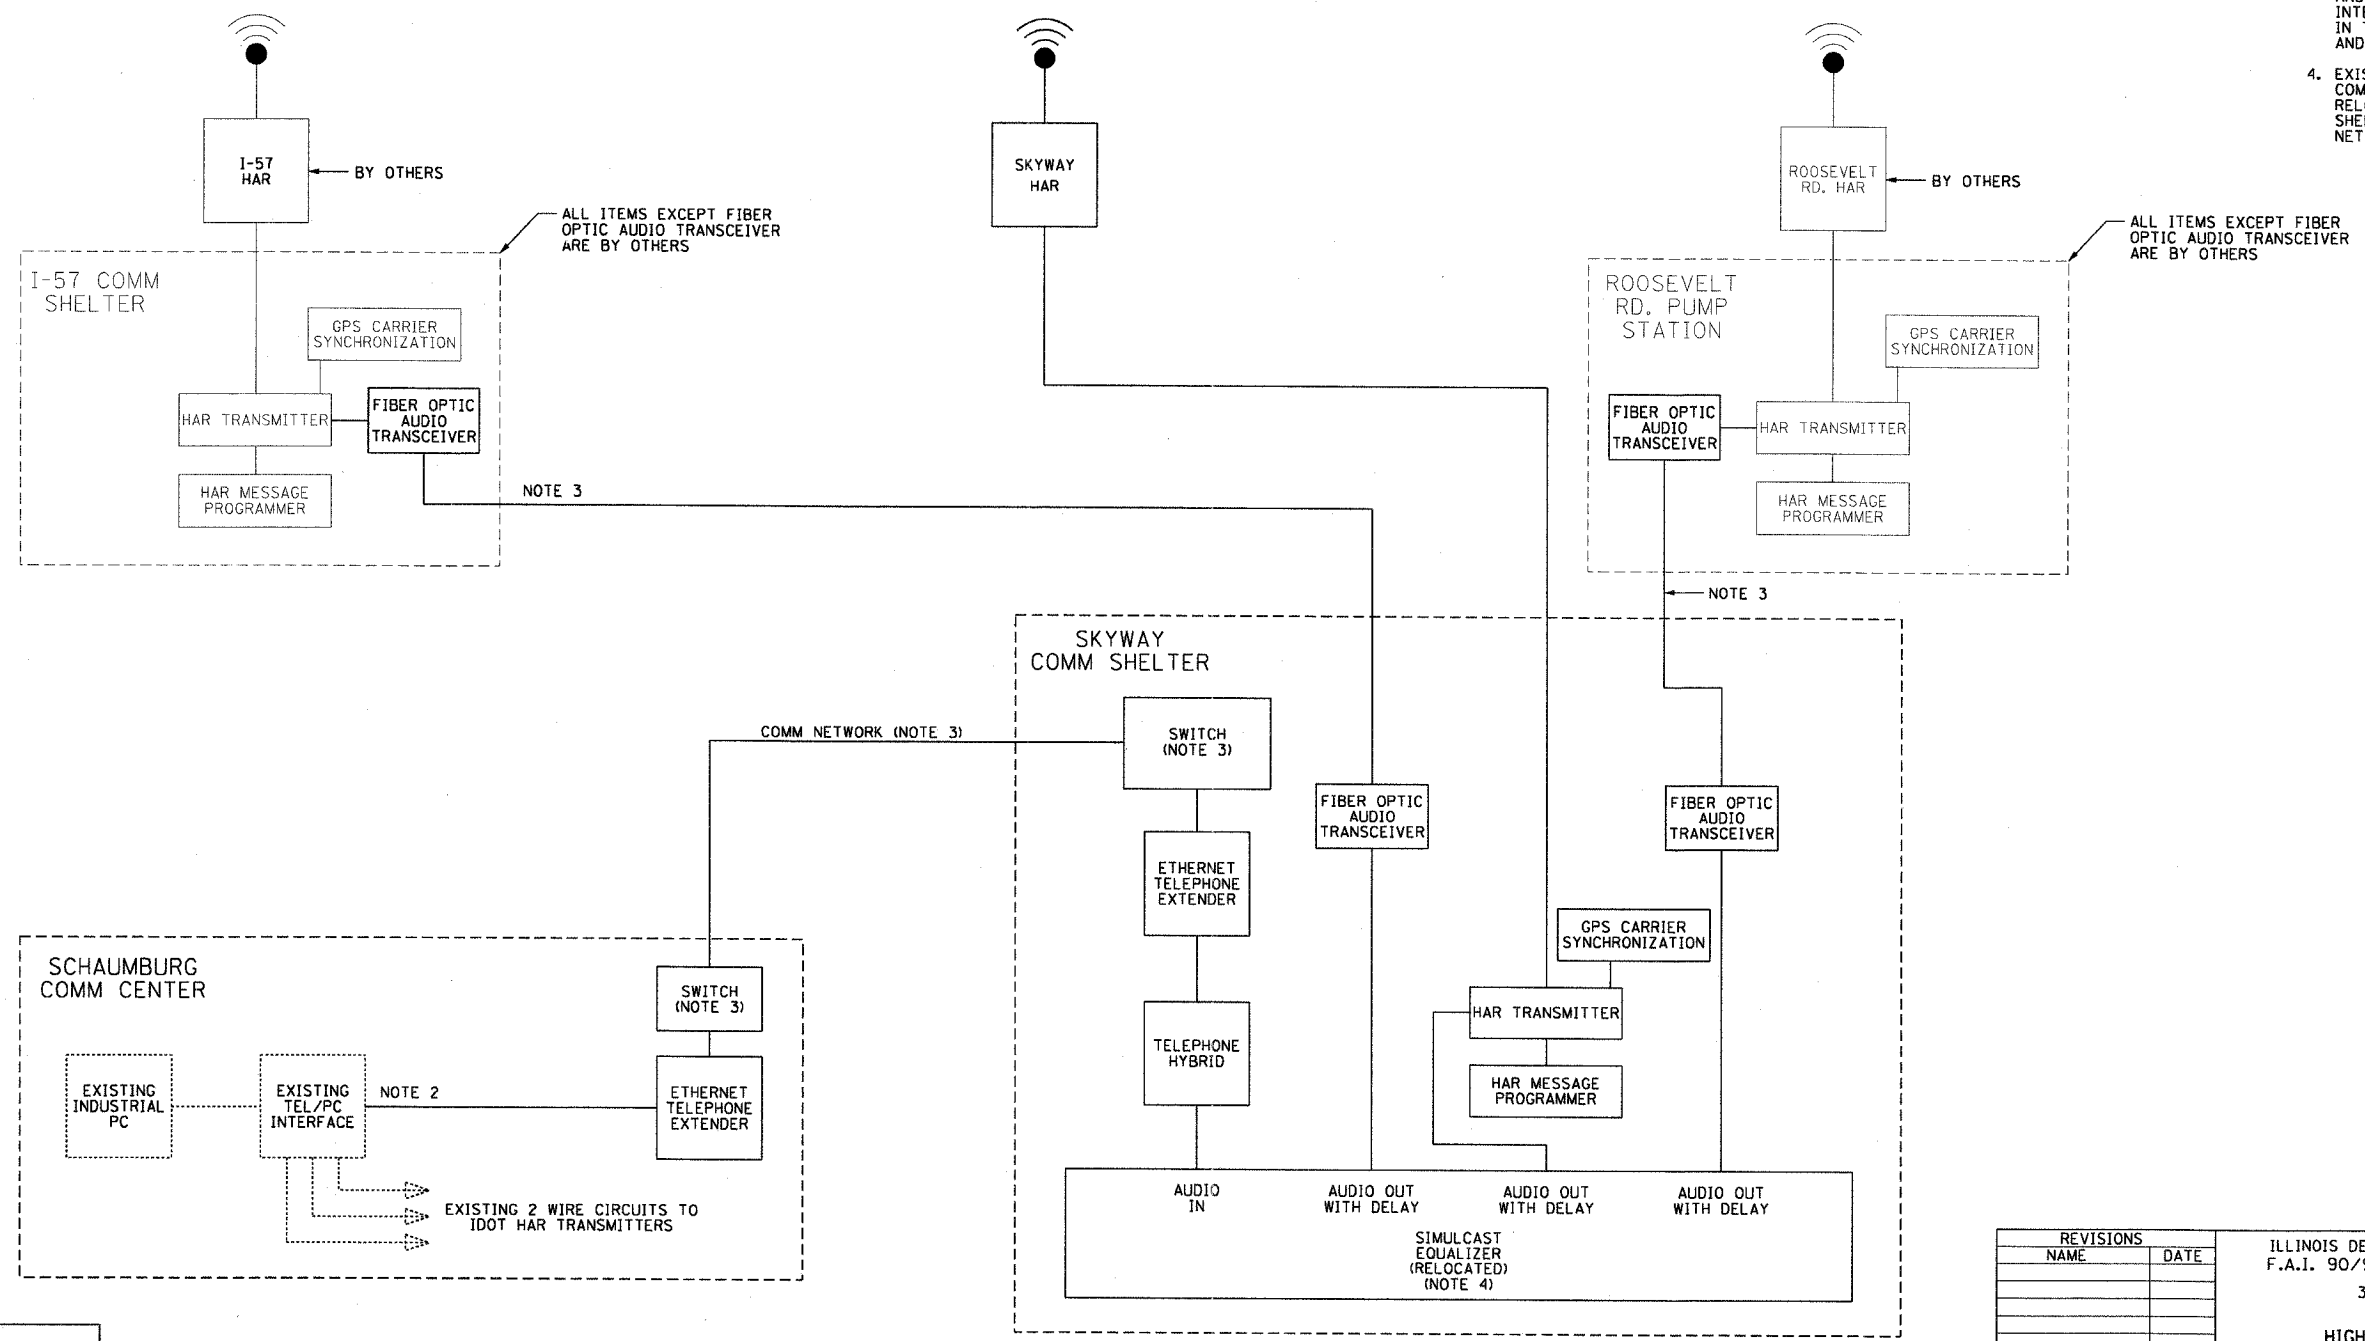

REVISIONS	
NAME	DATE

ILLINOIS DEPARTMENT OF TRANSPORTATION  
 F.A.I. 90/94 (DAN RYAN EXPRESSWAY)  
 31st STREET TO I-57

**HIGHWAY ADVISORY RADIO SYSTEM DIAGRAM**

SCALE: NONE  
 DATE: October 29, 2004

DRAWN BY: BHP  
 CHECKED BY: BMW