


F.A.I. RTE.	SECTION	COUNTY	TOTAL SHEETS	SHEET NO.
90/94	2003-0311	COOK	976	423
STA.		TO STA.		
FED. ROAD DIST. NO. 1		ILLINOIS FED. AID PROJECT		


62583

NOTES:

1. SEE DRAWINGS ME-01 AND ME-02 FOR ELECTRICAL SYMBOLS AND ABBREVIATIONS.
2. SEE DRAWING DT-23 FOR FOUNDATION DETAILS.
3. CONDUIT AND CABLE TO COMMUNICATIONS SHELTER AS SHOWN ON THE PLAN DRAWINGS.

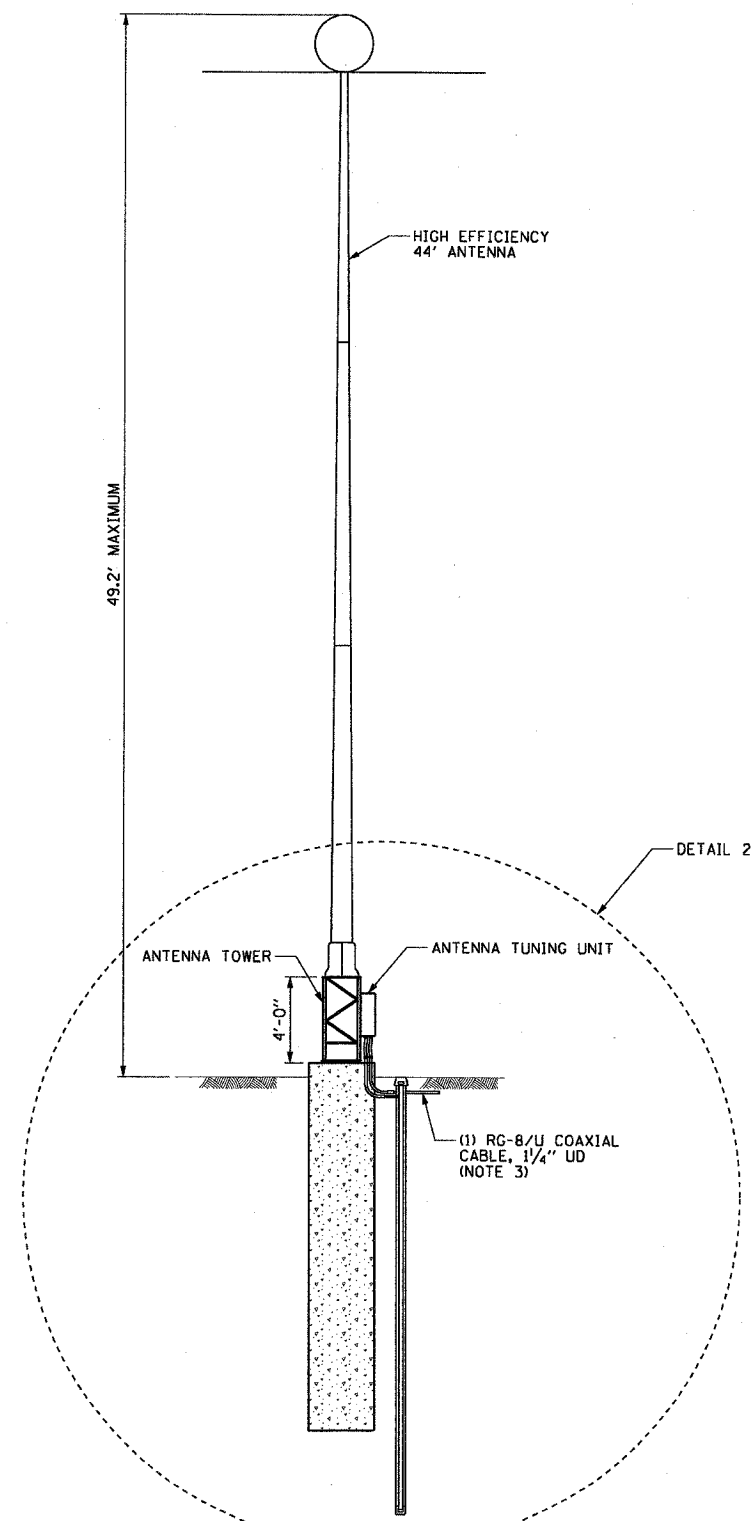

1 SITE LAYOUT
DT-19 NOT TO SCALE

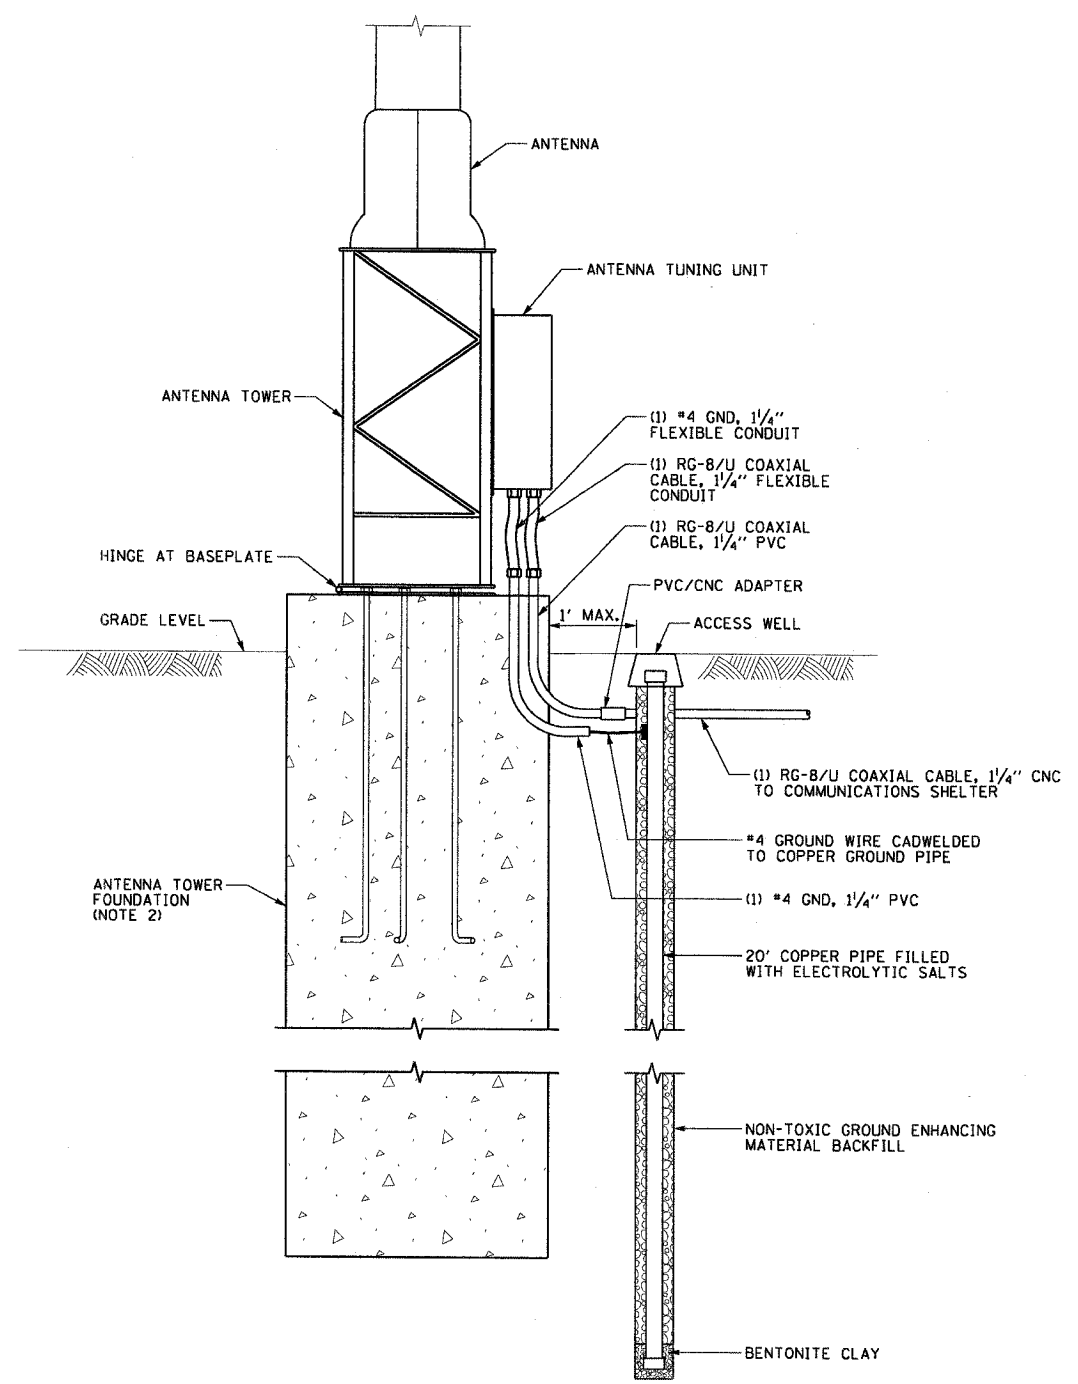

2 ANTENNA AND GROUNDING DETAIL
DT-19 NOT TO SCALE

CTE ENGINEERS
CONSOER TOWNSEND ENVIRONMENTAL ENGINEERS, INC.
303 EAST WACKER DRIVE, SUITE 600
CHICAGO, ILLINOIS 60601-5212, PHONE: (312) 938-0300

REVISIONS	
NAME	DATE

ILLINOIS DEPARTMENT OF TRANSPORTATION
F.A.I. 90/94 (DAN RYAN EXPRESSWAY)
31st STREET TO I-57
**HIGHWAY ADVISORY RADIO TRANSMITTER
STATION SITE DETAILS**
SCALE: NONE
DATE: October 29, 2004
DRAWN BY: C.JM
CHECKED BY: BMW

DT-19

10/15/2004 08:44:48 AM