




SECTION	COUNTY	TOTAL SHEETS	SHEET NO.
2003-031I	COOK	976	452
STA. 29+00.00 TO STA. 36+57.45			
FED. ROAD DIST. NO. 62583		ILLINOIS FED. AID PROJECT	

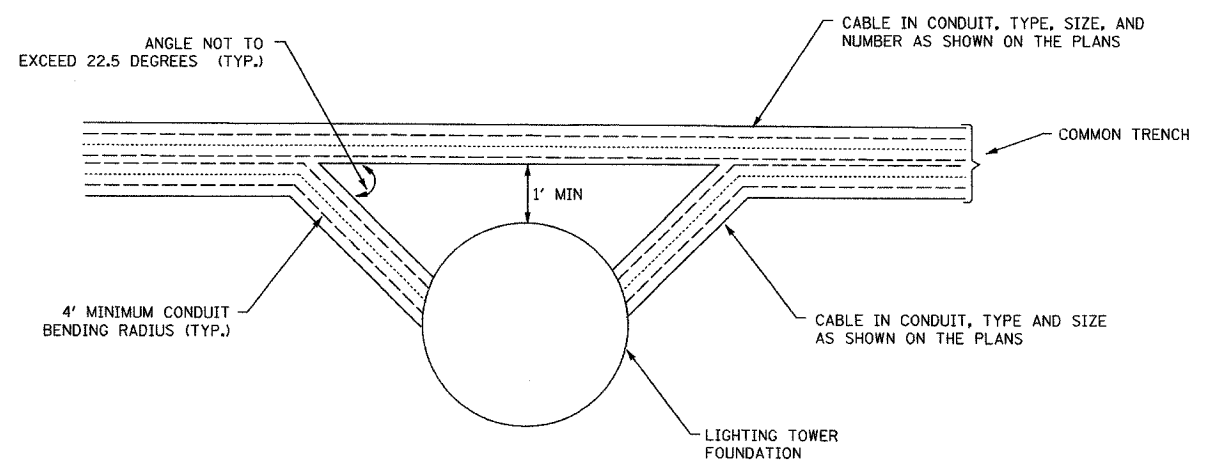


CONDUIT DUCTBANK ROUTING AROUND LIGHTING TOWER FOUNDATION (TYPICAL)

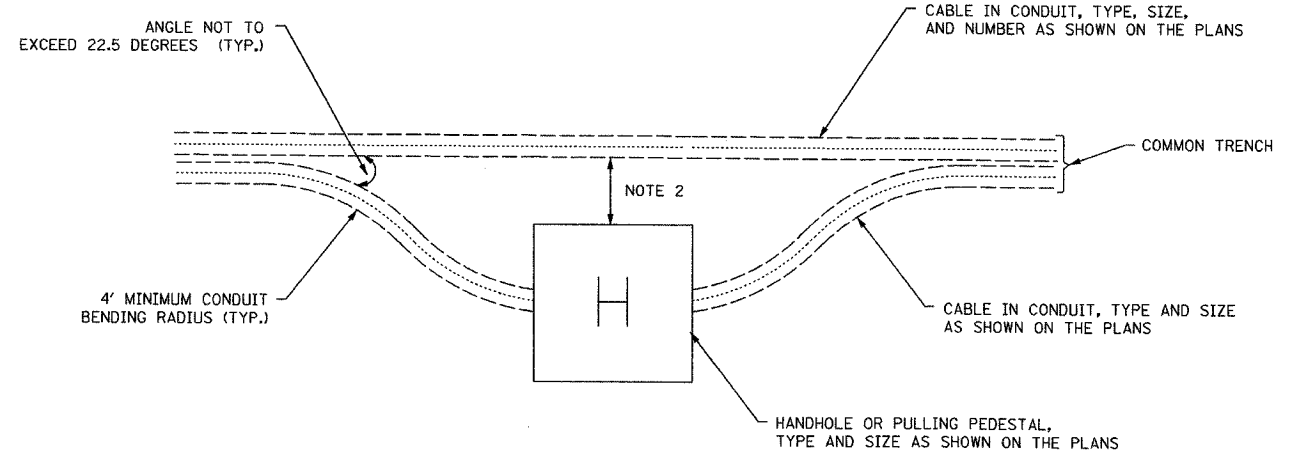

CONDUIT (IN TRENCH) ROUTING AROUND HANDHOLE OR PULLING PEDESTAL (TYPICAL)

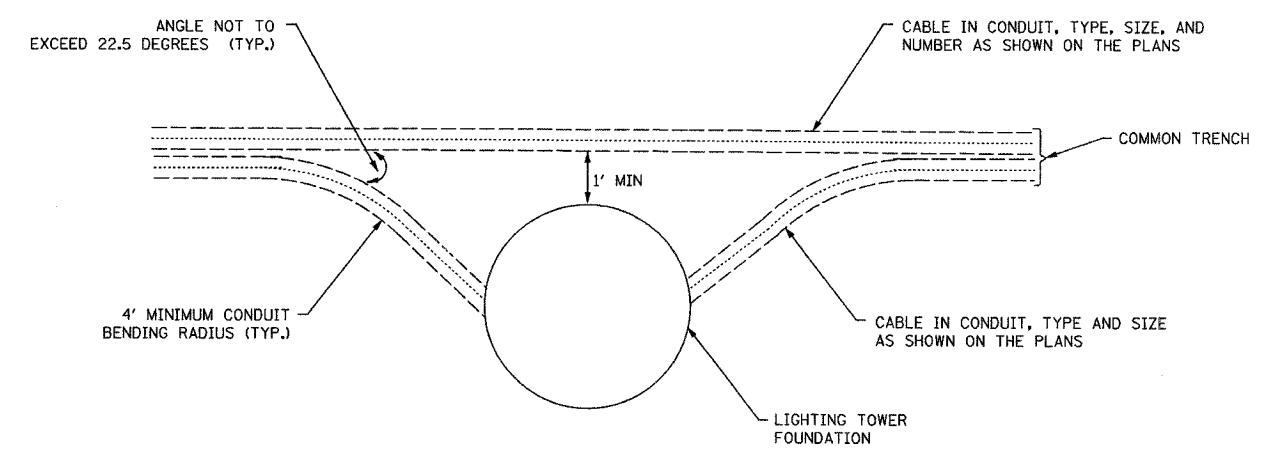

CONDUIT (IN TRENCH) ROUTING AROUND LIGHTING TOWER FOUNDATION (TYPICAL)

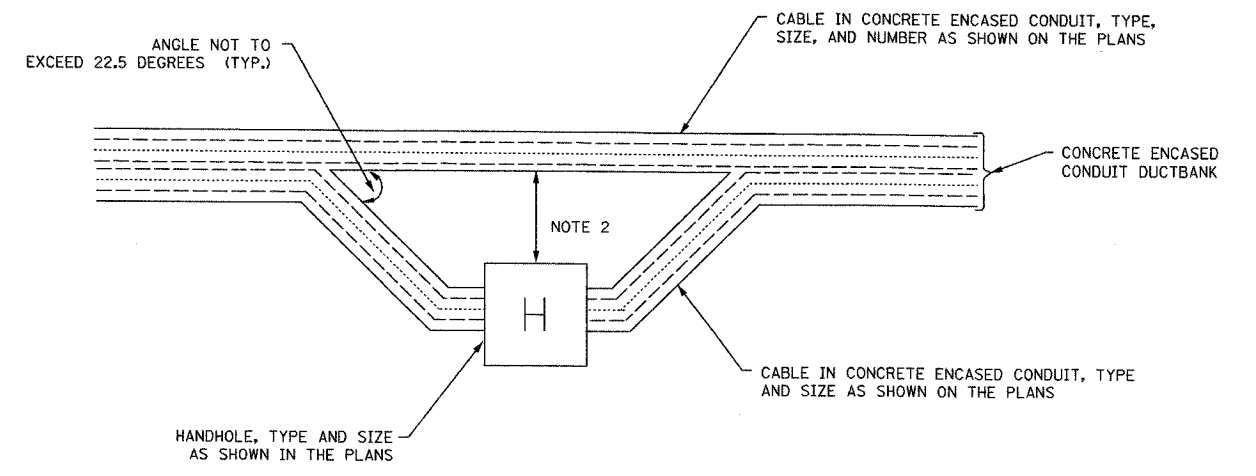

CONDUIT DUCTBANK ROUTING AROUND HANDHOLE (TYPICAL)

- NOTES:
1. FOR HANDHOLE DETAIL, SEE DETAIL DT-47.
  2. CONDUIT SHALL BE INSTALLED AROUND HANDHOLE/PULLING PEDESTAL SO THAT IT DOES NOT COMPROMISE THE STRUCTURAL INTEGRITY OF EITHER THE CONDUIT OR THE HANDHOLE/PULLING PEDESTAL.
  3. FIBER OPTIC BACKBONE COMMUNICATIONS CONDUIT AND CABLE SHALL NOT BE ROUTED THROUGH ANY HANDHOLES OR LIGHTING TOWER FOUNDATIONS UNLESS OTHERWISE NOTED ON THE PLANS.
  4. ONLY FIBER OPTIC BACKBONE COMMUNICATIONS CONDUIT AND CABLE SHALL BE ROUTED THROUGH PULLING PEDESTALS UNLESS OTHERWISE NOTED ON THE PLANS.

DT-45

**Edwards AND Kelcey**  
 ONE NORTH FRANKLIN  
 CHICAGO, IL 60606  
 PHONE: (312) 251-3000  
 FAX: (312) 251-3015  
 WEB: WWW.EKCORP.COM

REVISIONS	
NAME	DATE

ILLINOIS DEPARTMENT OF TRANSPORTATION  
 F.A.I. 94/90 (DAN RYAN EXPRESSWAY)  
 31st STREET to I-57  
 COMMUNICATIONS CONDUIT  
 ROUTING DETAIL  
 SCALE: NTS  
 DATE: October 29, 2004  
 DRAWN BY: NB  
 CHECKED BY: CTC

10/14/2004 09:24:34 AM