

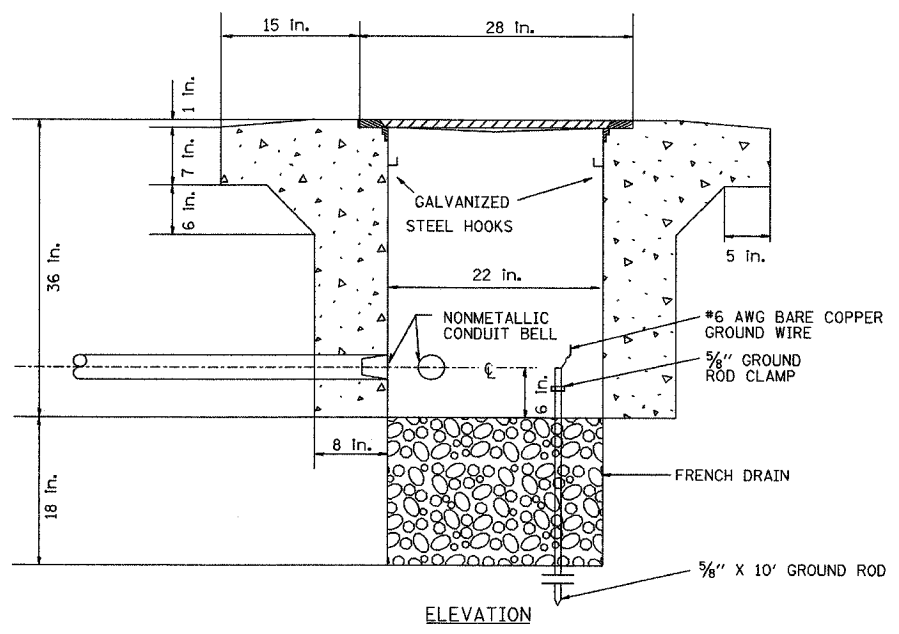
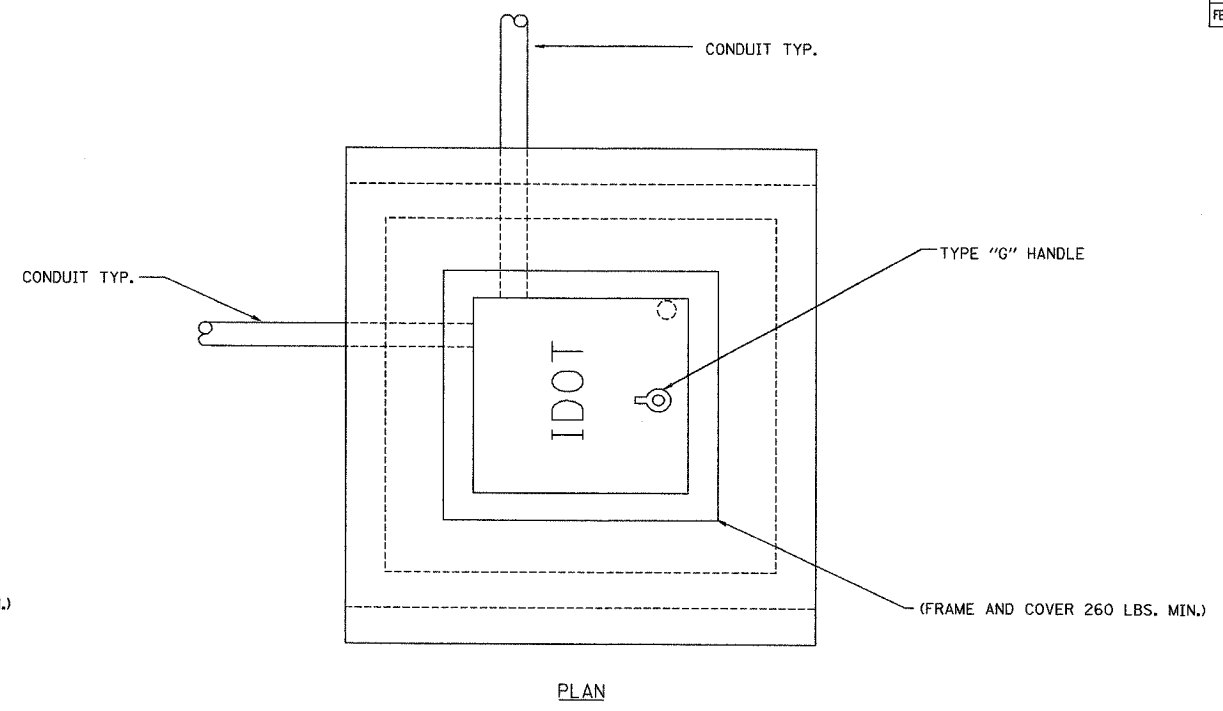


SECTION	COUNTY	TOTAL SHEETS	SHEET NO.
2003-0311	COOK	976	453
STA.	TO STA.		
FED. ROAD DIST. NO. 62583	ILLINOIS FED. AID PROJECT		

PA03009035 Vis voad6/020132957

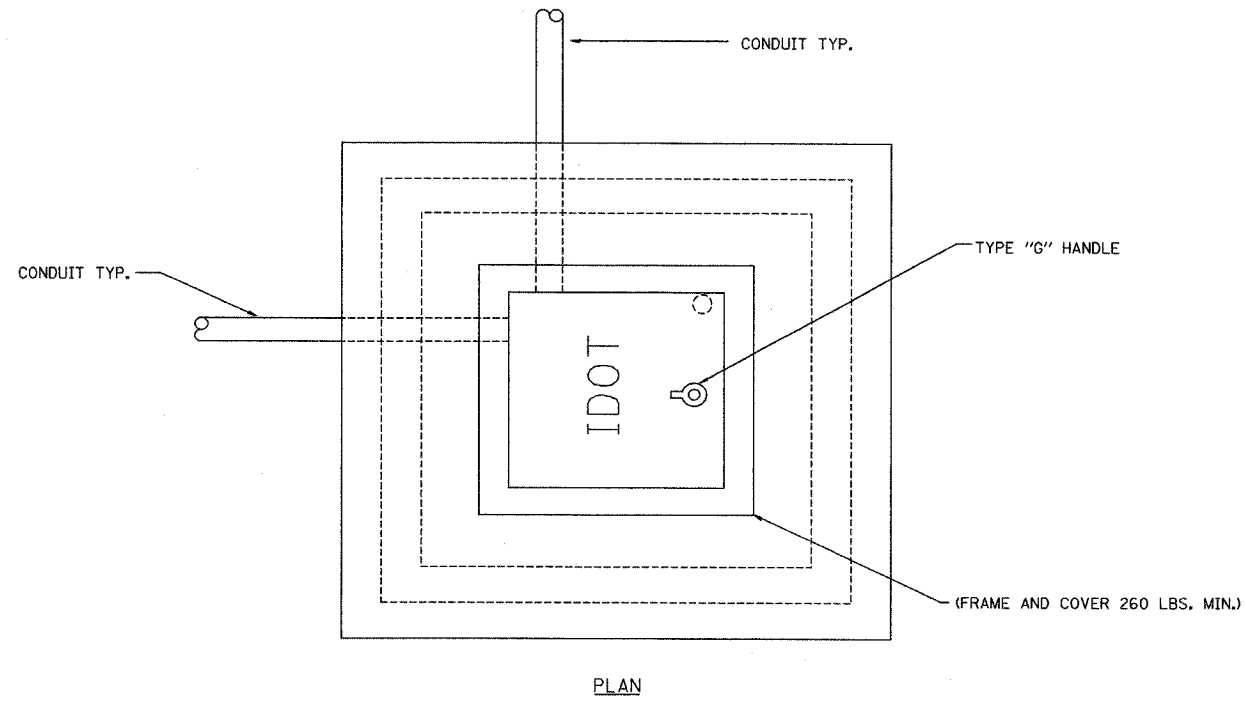

PC CONCRETE - HEAVY DUTY HANDHOLE

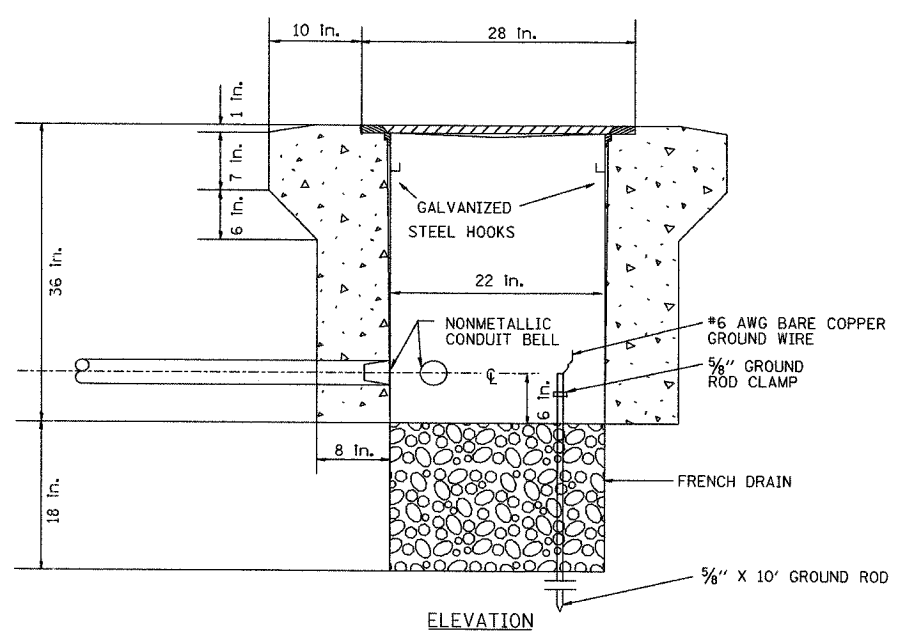

PC CONCRETE - HEAVY DUTY HANDHOLE (SPECIAL)

**NOTE:**  
ALL METALLIC ELEMENTS SHALL BE GROUND IN ACCORDANCE WITH THE NATIONAL ELECTRIC CODE (NEC), SECTION 250. GROUNDING. METAL COVERS AND OTHER EXPOSED CONDUCTIVE SURFACES SHALL BE BONDED IN ACCORDANCE WITH NEC ARTICLE 250.96 (A).

DT-46

**Edwards AND Kelcey**  
ONE NORTH FRANKLIN  
CHICAGO, IL 60606  
PHONE: (312) 251-3000  
FAX: (312) 251-3015  
WEB: WWW.EKCORP.COM

REVISIONS	
NAME	DATE

ILLINOIS DEPARTMENT OF TRANSPORTATION  
F.A.I. 94/90 (DAN RYAN EXPRESSWAY)  
31st STREET to I-57  
  
PC CONCRETE - HEAVY DUTY HANDHOLE DETAIL (TYPE S1)  
  
SCALE: NTS  
DATE: October 29, 2004  
  
DRAWN BY: CJH  
CHECKED BY: MJL

10/14/2004 09:24:34 AM