



SECTION	COUNTY	TOTAL SHEETS	SHEET NO.
2003-0311	COOK	976	455
STA. 29+00.00 TO STA. 36+57.45		ILLINOIS FED. AID PROJECT	
62583			

PA030019.0311/18/00/020152/ST

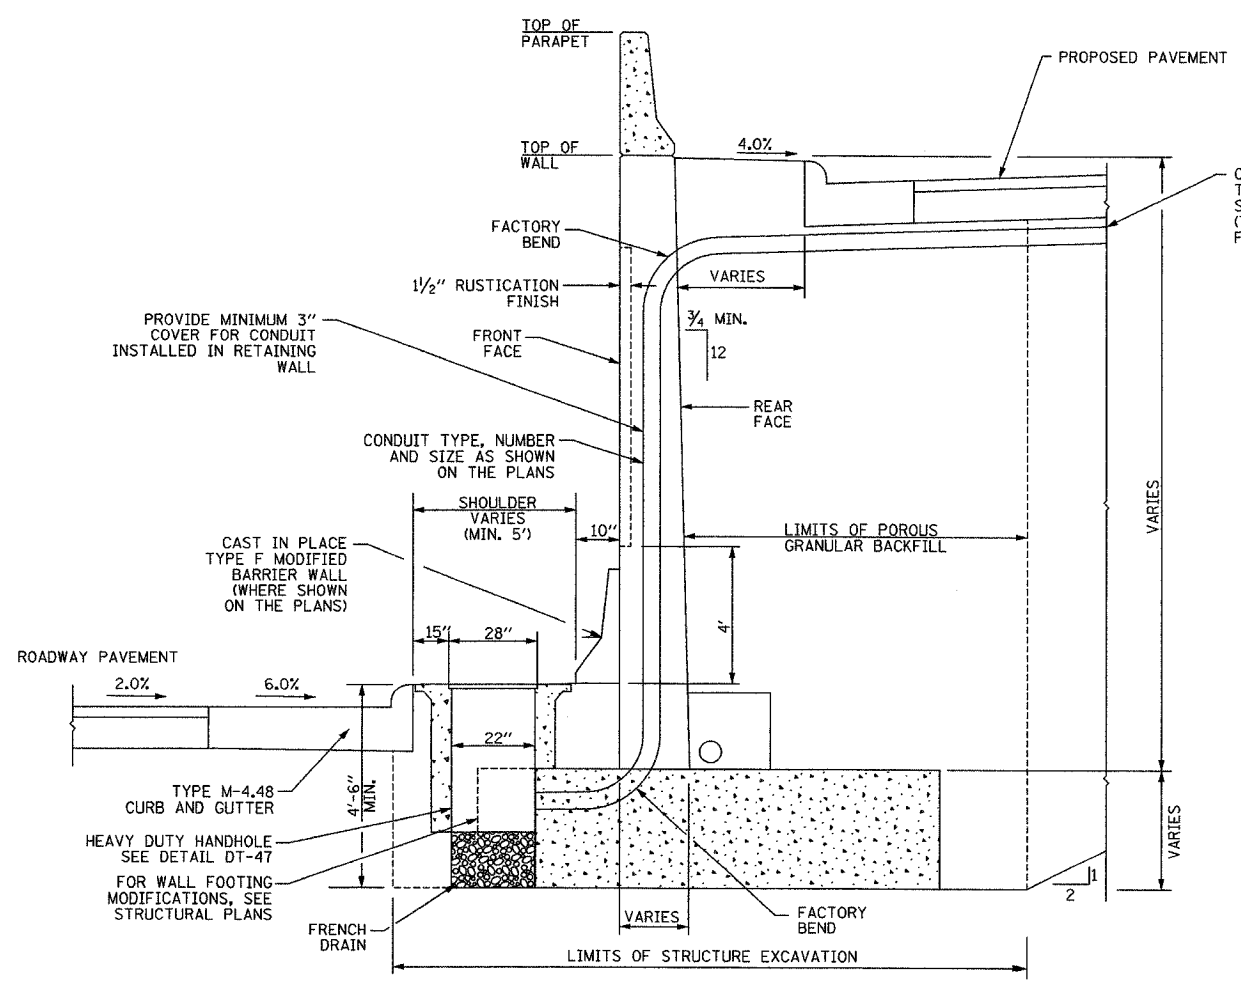

TYPICAL SECTION NEW CANTILEVER RETAINING WALL

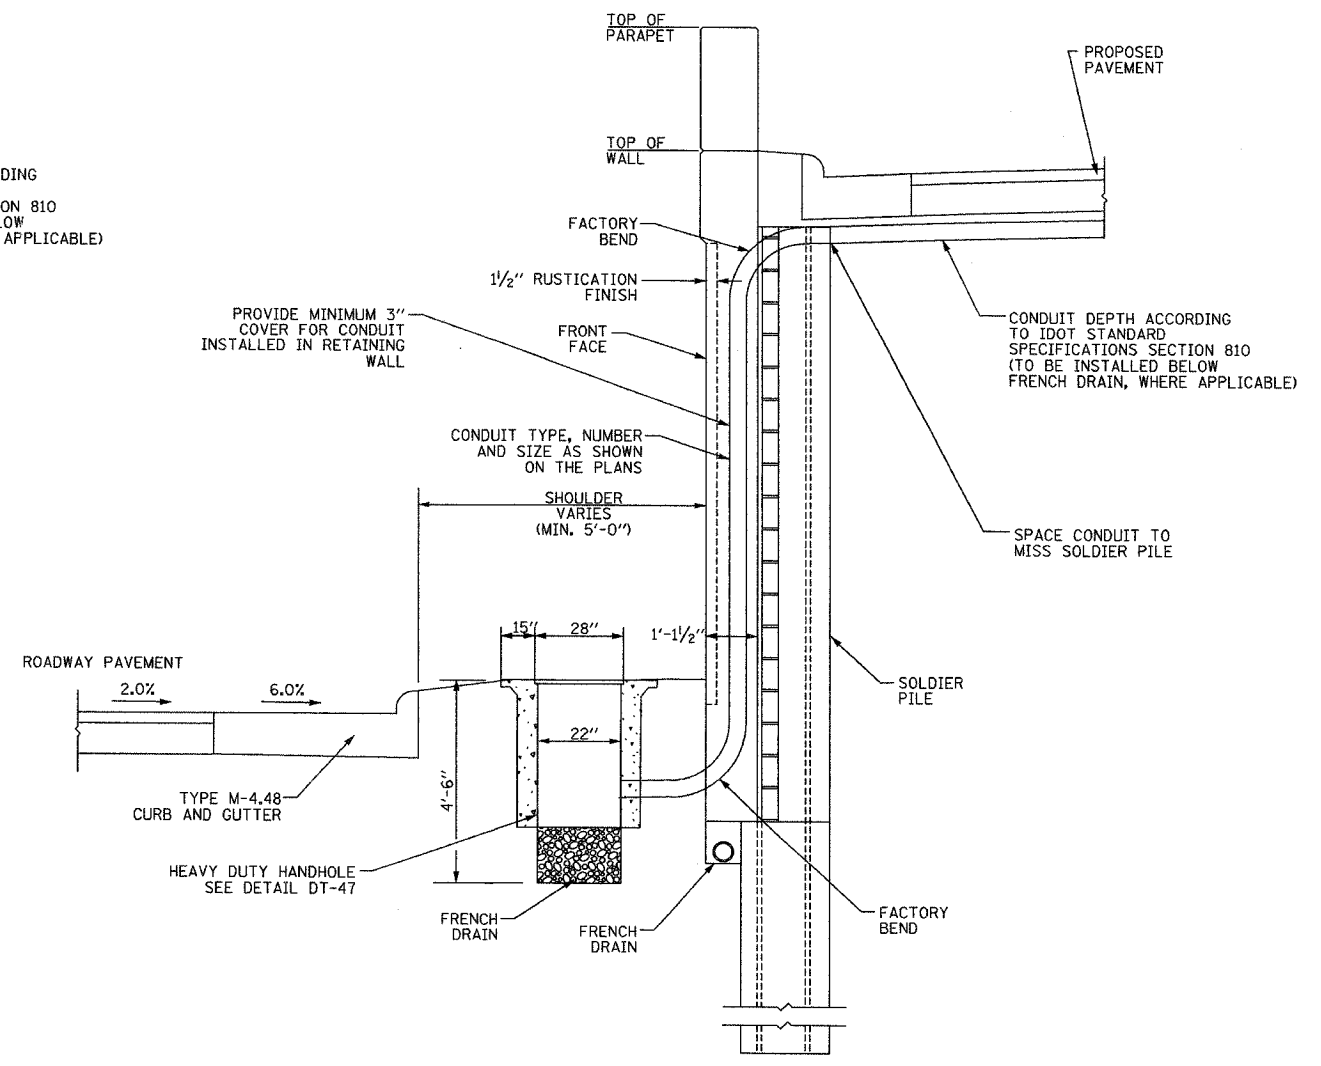

TYPICAL SECTION NEW SOLDIER PILE RETAINING WALL

Edwards AND Kelcey
 ONE NORTH FRANKLIN
 CHICAGO, IL 60606
 PHONE: (312) 251-3000
 FAX: (312) 251-3015
 WEB: WWW.EKCORP.COM

REVISIONS	
NAME	DATE

ILLINOIS DEPARTMENT OF TRANSPORTATION
 F.A.I. 94/90 (DAN RYAN EXPRESSWAY)
 31st STREET to I-57
 CONDUIT INSTALLATION IN BARRIER/
 RETAINING WALLS
 TYPICAL DETAIL
 SCALE: NTS
 DATE: October 29, 2004
 DRAWN BY: NB
 CHECKED BY: MJL

DT-48

09/24/04 10/14/2004