
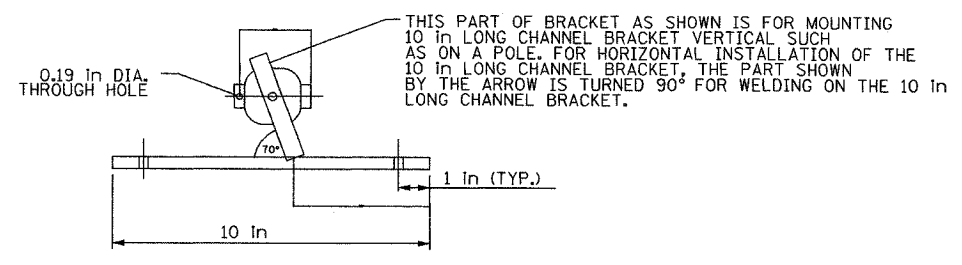
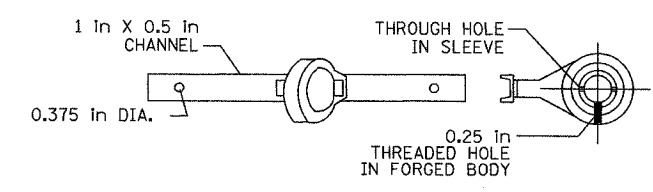


SECTION	COUNTY	TOTAL SHEETS	SHEET NO.
2003-03II	COOK	976	960
STA. TO STA.		FED. ROAD DIST. NO. ILLINOIS FED. AID PROJECT	
		62583	

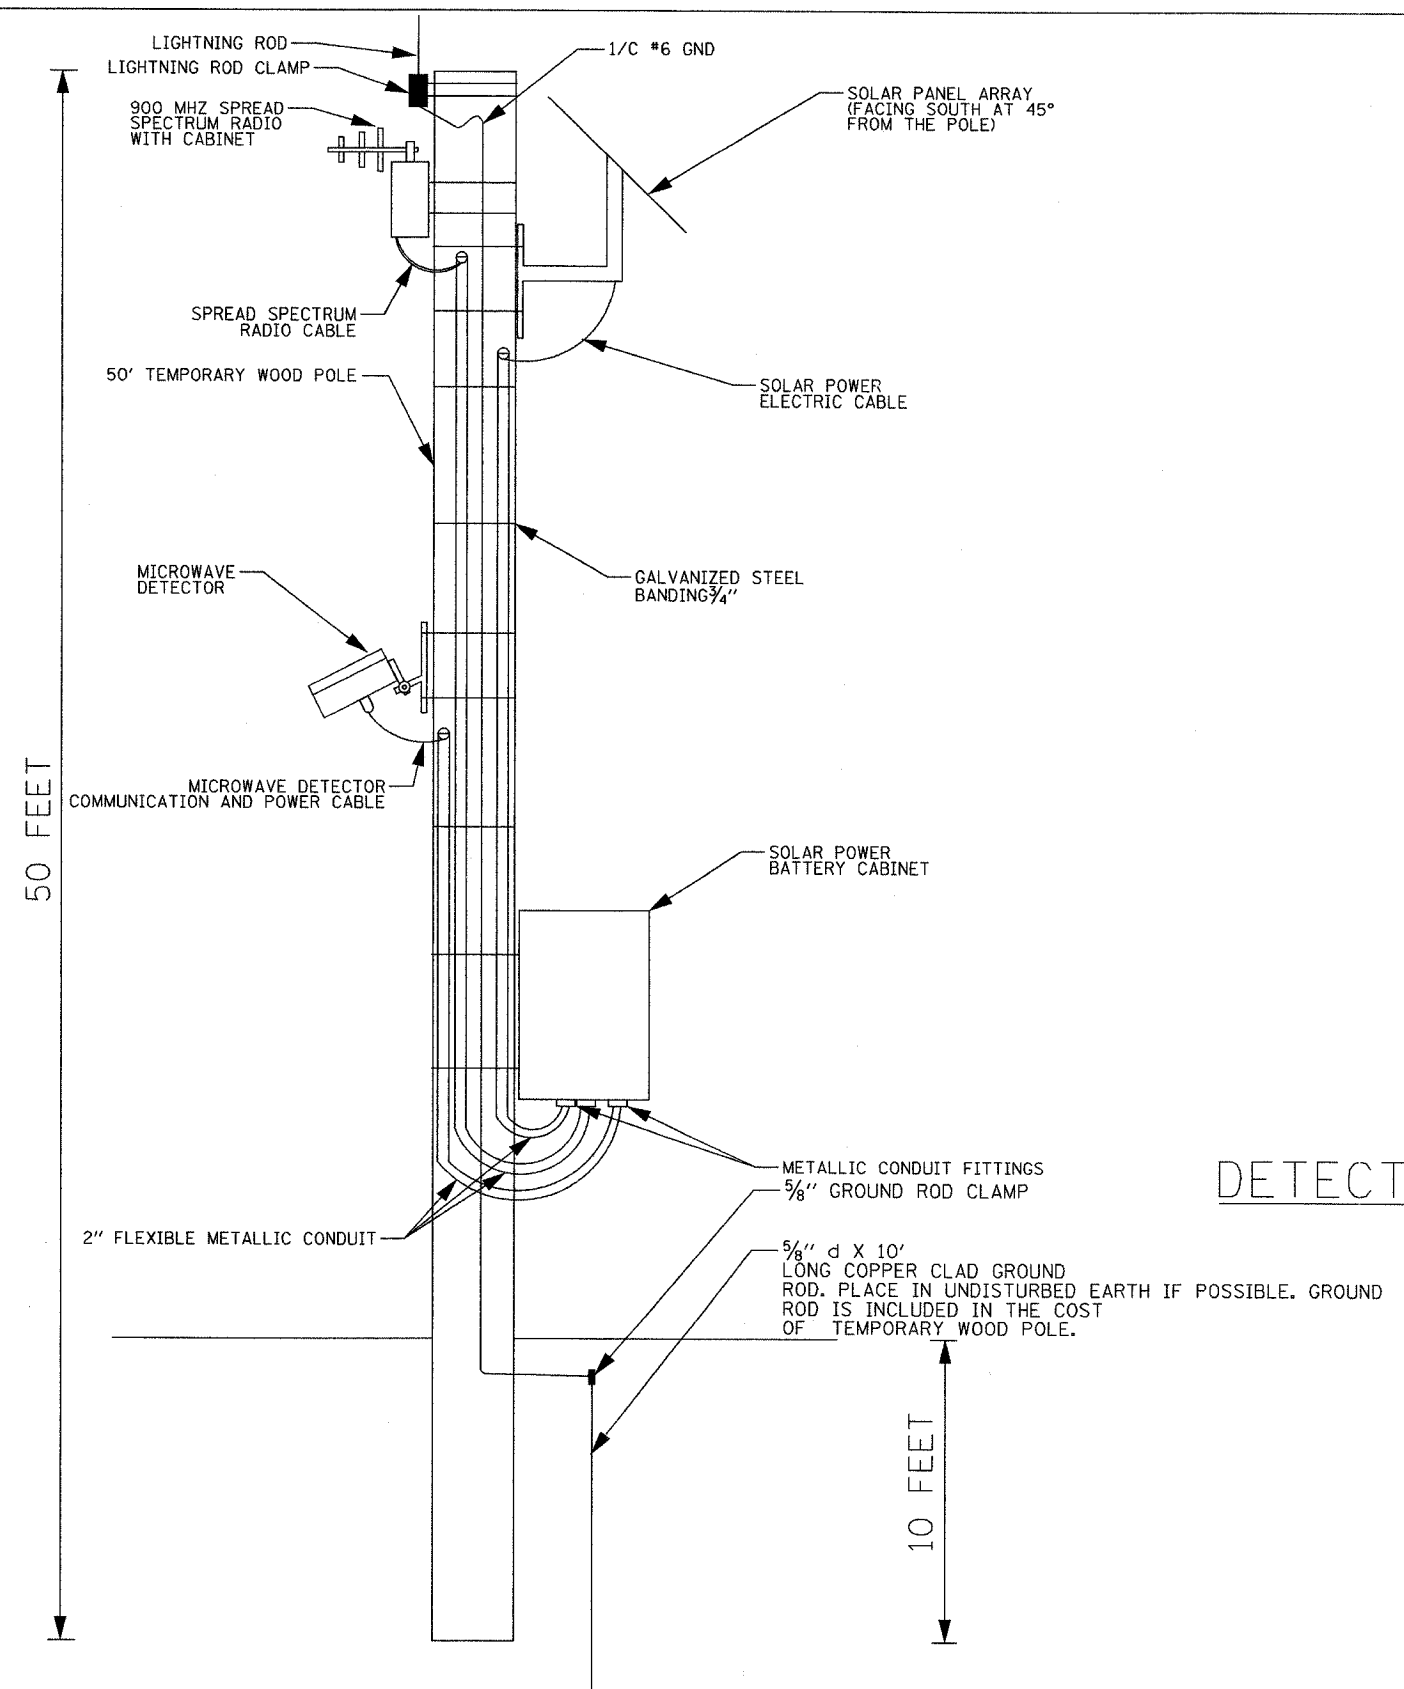

DETECTOR ASSEMBLY (SUPPLIED BY MANUFACTURER)

NOT TO SCALE

**Edwards AND Kelcey**  
 ONE NORTH FRANKLIN CHICAGO, IL 60606  
 PHONE: (312) 251-3000 FAX: (312) 251-3015  
 WEB: WWW.EKCORP.COM

REVISIONS	
NAME	DATE

ILLINOIS DEPARTMENT OF TRANSPORTATION  
 F.A.I. 94/90 (DAN RYAN EXPRESSWAY)  
 31st STREET to I-57  
 TEMPORARY MICROWAVE DETECTION  
 CONSTRUCTION DETAIL  
 SCALE: NTS DRAWN BY: CJH  
 DATE: October 29, 2004 CHECKED BY: MJL

DT-53

10/17/2004 09:24:46 AM