
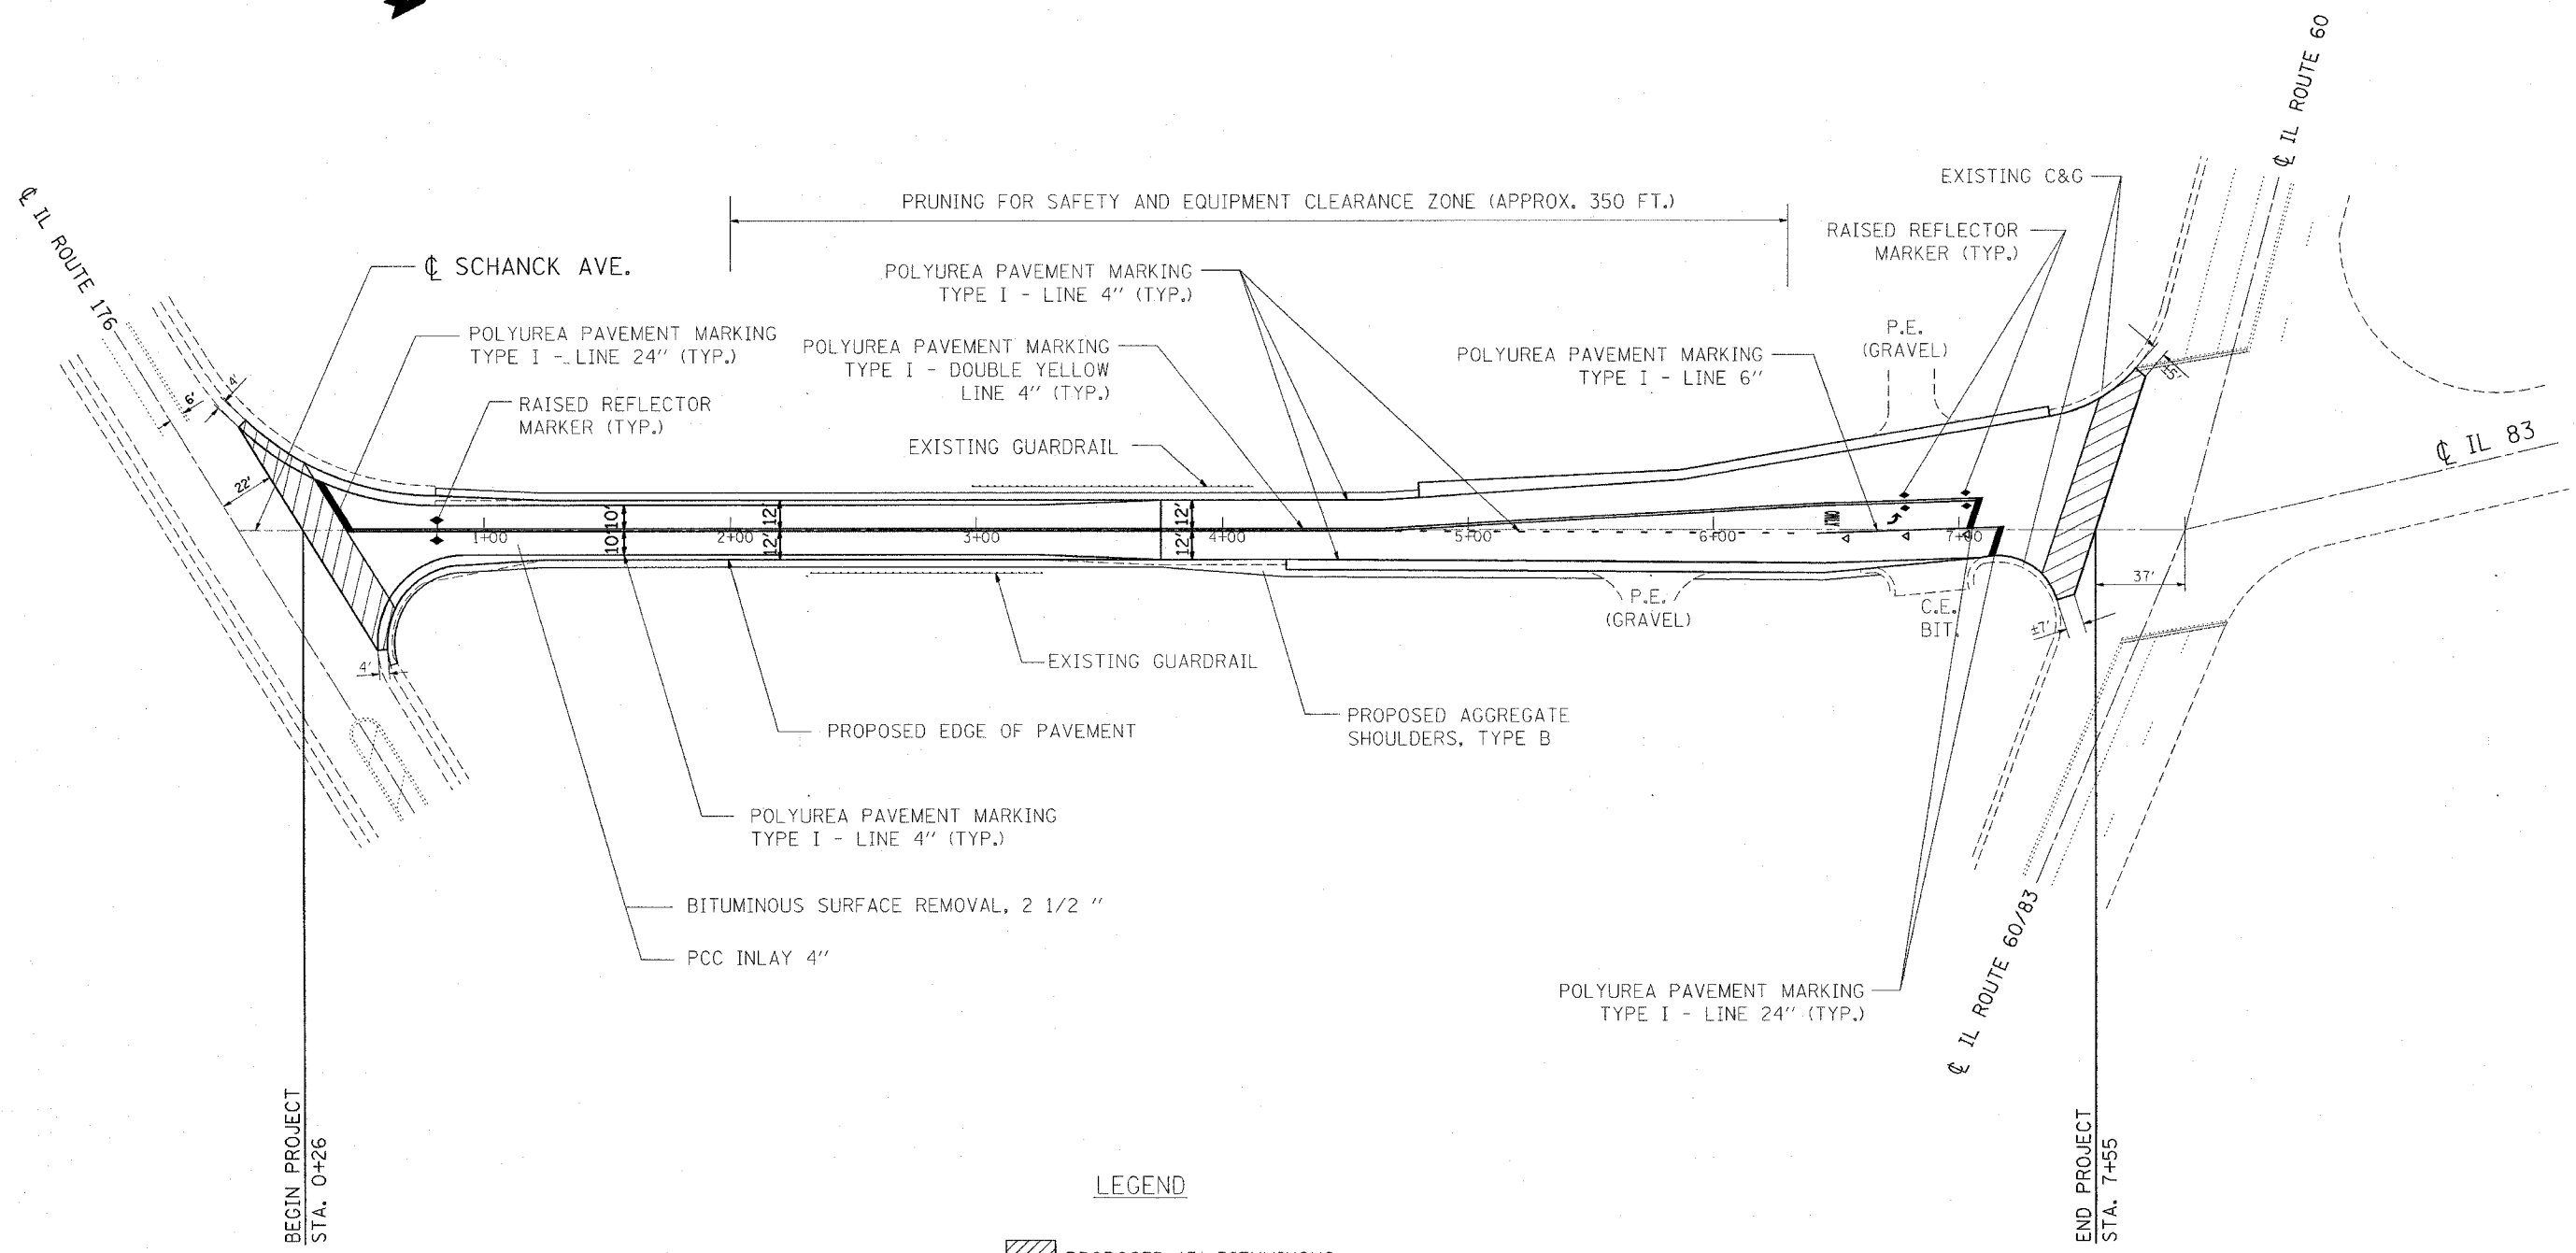



FAP RTE.	SECTION	COUNTY	TOTAL SHEETS	SHEET NO.
866	1181	LAKE	17	5
STA.		TO STA.		
FED. ROAD DIST. NO.	ILLINOIS	FED. AID PROJECT		

CONTRACT NO.: 62606

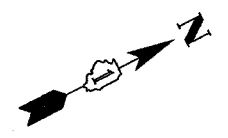

LEGEND

-  PROPOSED 15' BITUMINOUS TAPER WITH BUTT JOINT
- P.E. PRIVATE ENTRANCE
- C.E. COMMERCIAL ENTRANCE

REVISIONS	
NAME	DATE

ILLINOIS DEPARTMENT OF TRANSPORTATION

**SCHANCK AVE.
PLAN**

SCALE: N.T.S.

DATE

DRAWN BY: CADD
CHECKED BY: