

FAP RTE.	SECTION	COUNTY	TOTAL SHEETS	SHEET NO.
866	1181	LAKE	17	6
STA.		TO STA.		
FED. ROAD DIST. NO.		ILLINOIS	FED. AID PROJECT	

CONTRACT NO.: 62606




SIGNS

(C24-13-4848)	(W20-2)	(C24-14-4848)	(C24-12-4848)	(W20-3)	(M4-8a)	(R11-2)
1	2	3	4	5	6	7
(M6-3-2115)	(M6-1L-2115)	(M6-1R-2115)	(M5-1R-2115)	(M5-1L-2115)	(M4-1L)	(M4-1R)
8	9	10	11	12	13	14
(M4-1L)	(M4-1R)	(M1-7-219)	SCHANCK ROAD	SOUTH		
15	16	17	18	19		

SIGN (18): SPECIAL 24" x 18" VARIABLE; 4" BLACK LETTERS ON WHITE REFLECTIVE BACKGROUND

NOTE: Traffic Control and Protection Standard 70101 shall be used to close left turn lanes on EB IL 176 and WB IL 60/83, and the right turn lane on EB IL 60. This work shall be paid for at the contract Lump Sum Price for "Traffic Control and Protection, Standard 70101."

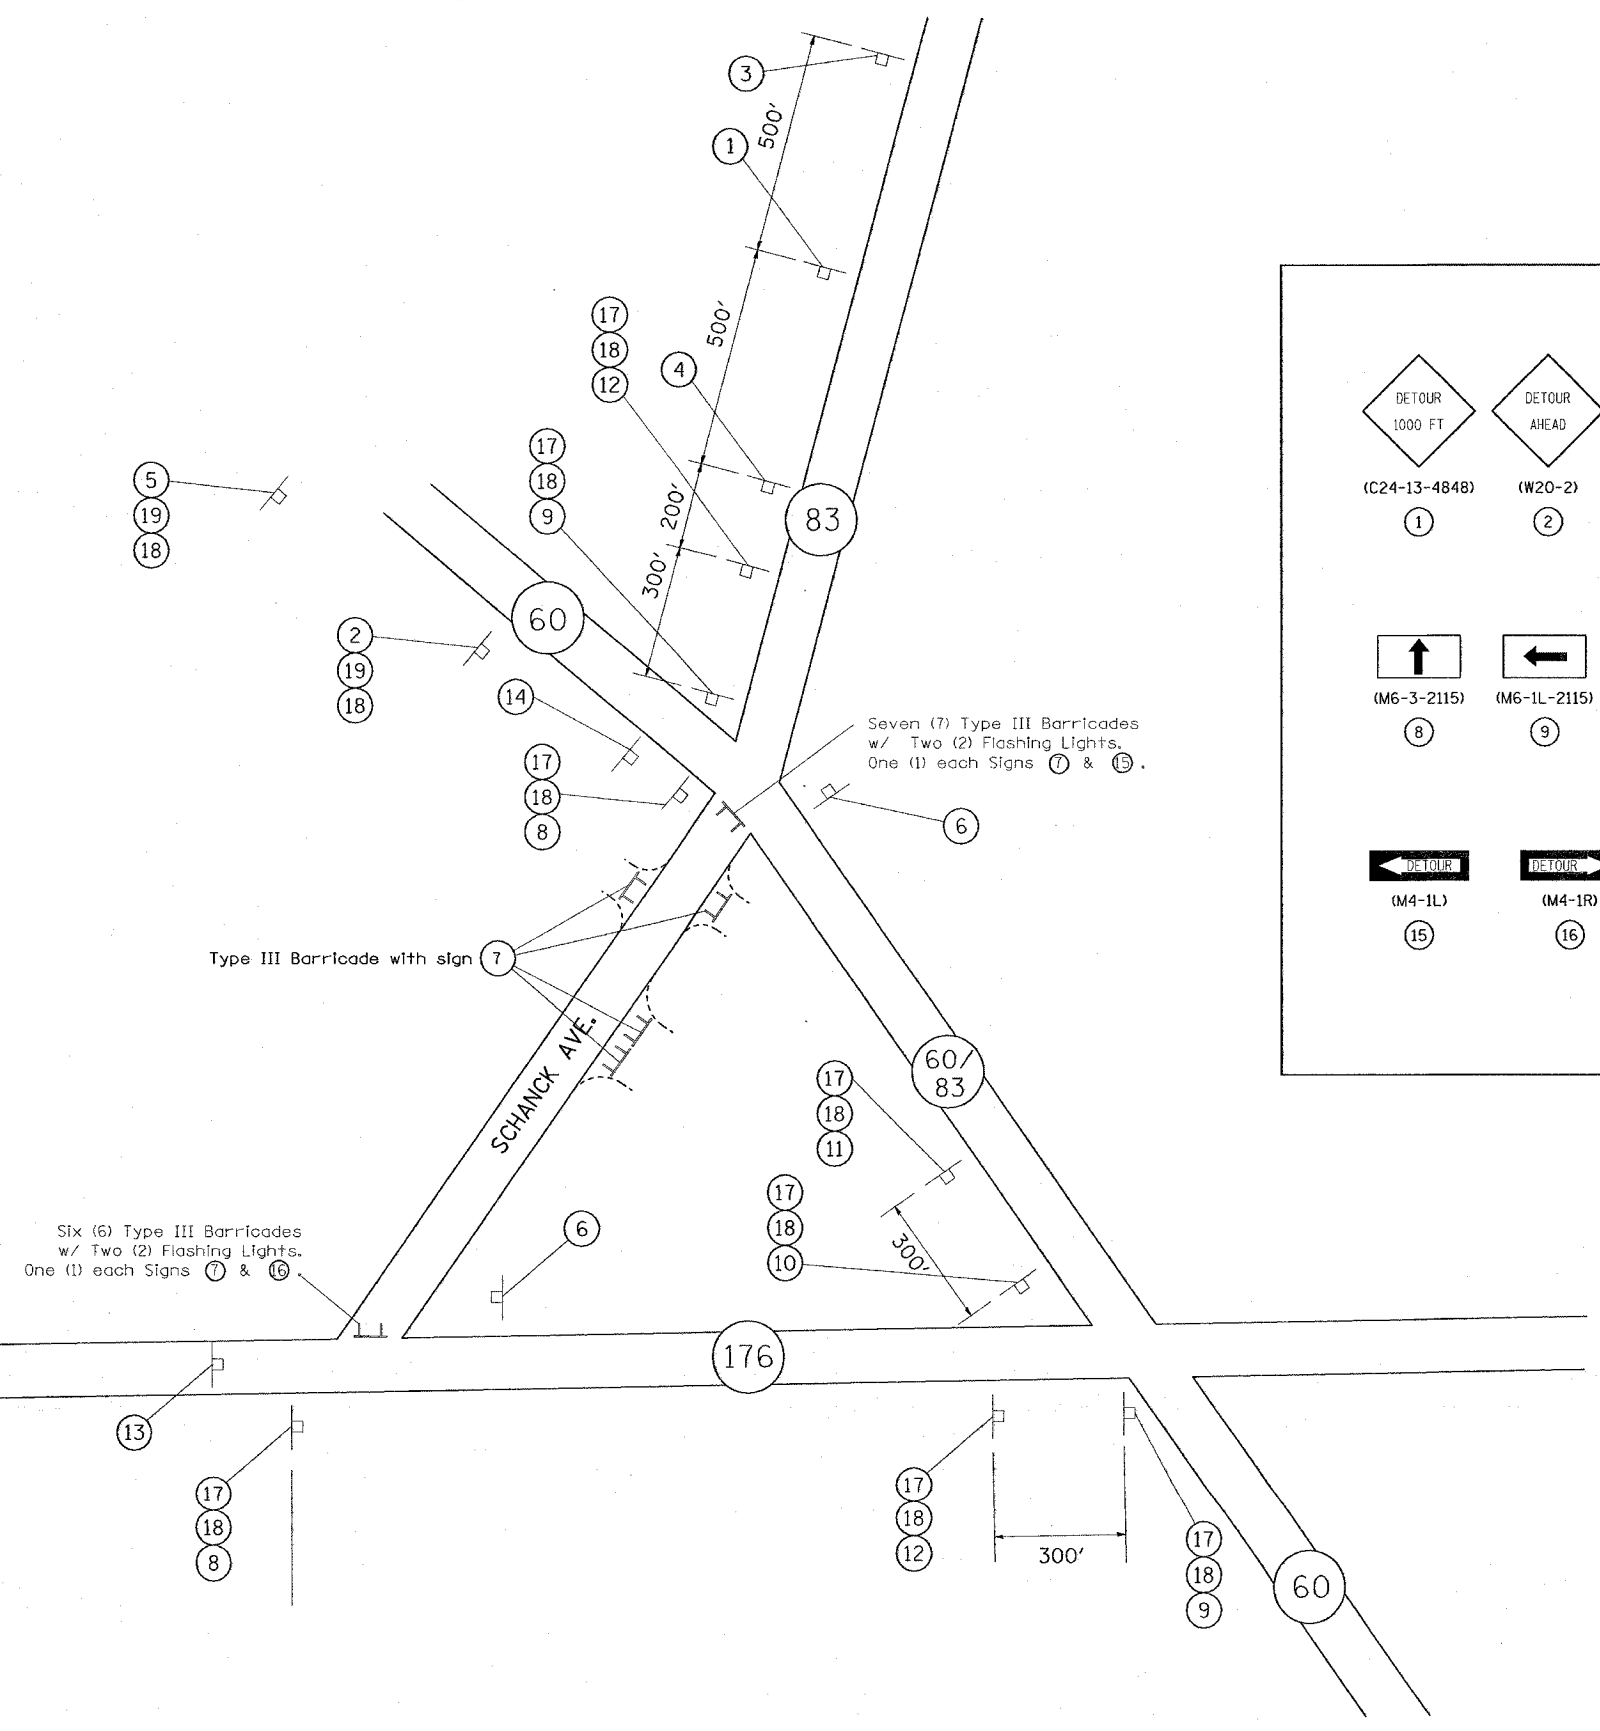

Six (6) Type III Barricades w/ Two (2) Flashing Lights. One (1) each Signs 7 & 15.

Seven (7) Type III Barricades w/ Two (2) Flashing Lights. One (1) each Signs 7 & 15.

Type III Barricade with sign 7

REVISIONS	
NAME	DATE

ILLINOIS DEPARTMENT OF TRANSPORTATION

**SCHANCK AVE.
DETOUR**

SCALE: N.T.S. DRAWN BY: CADD

DATE CHECKED BY: