
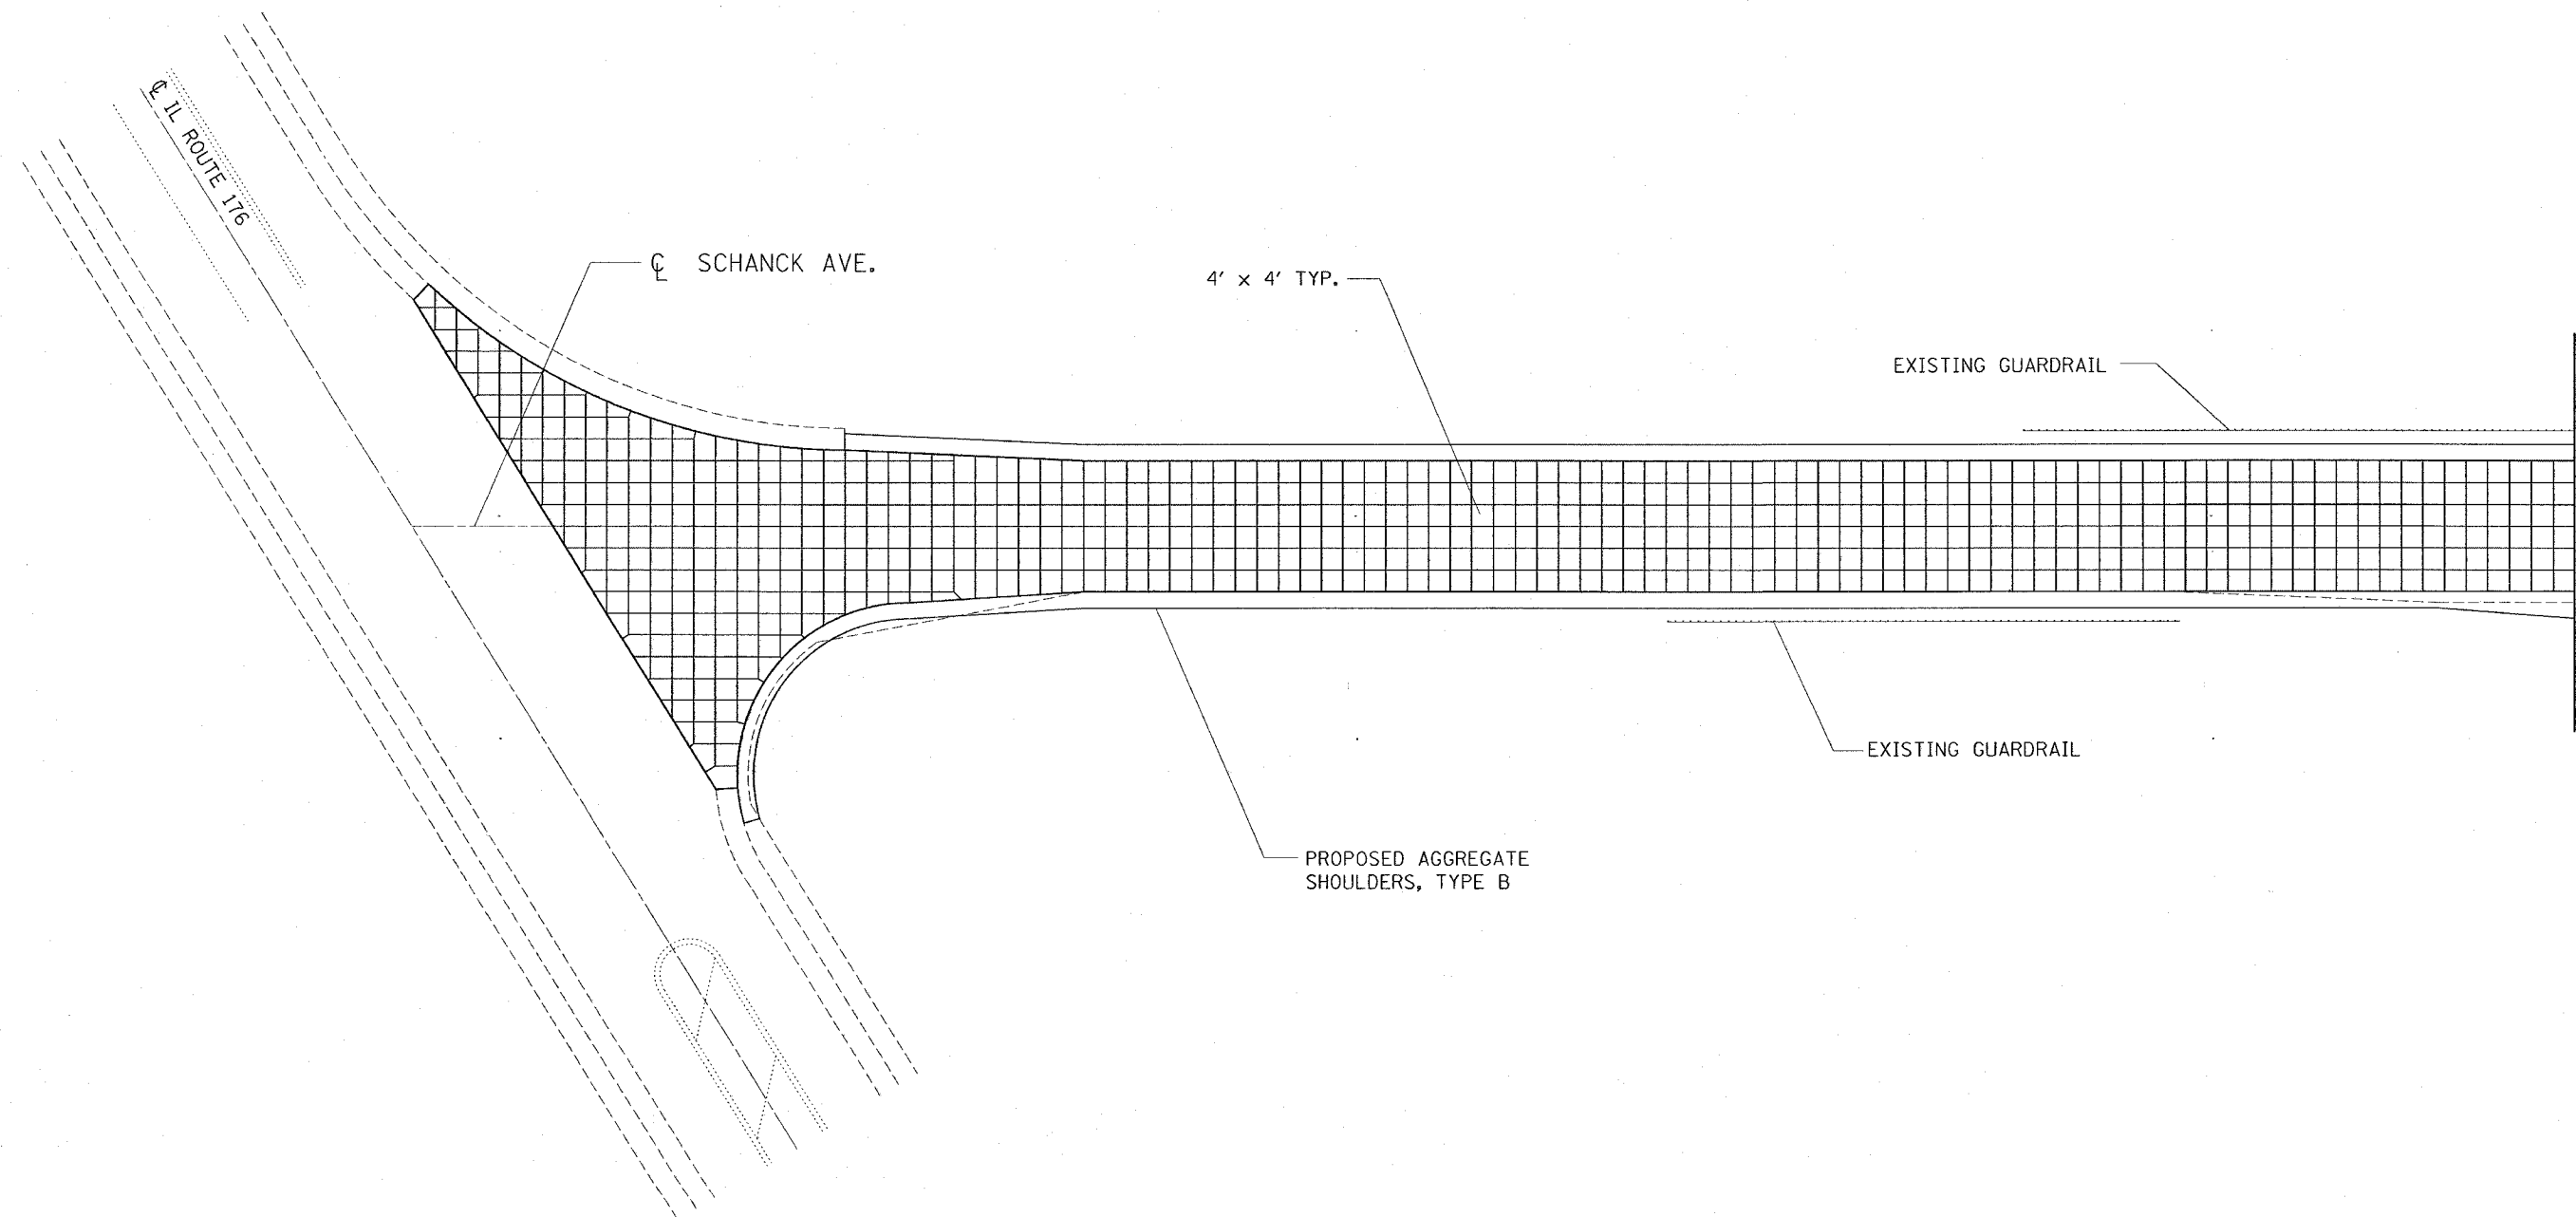


FAP RTE.	SECTION	COUNTY	TOTAL SHEETS	SHEET NO.
866	1181	LAKE	17	9
STA.		TO STA.		
FED. ROAD DIST. NO.		ILLINOIS	FED. AID PROJECT	

CONTRACT NO.: 62606

NOTES

JOINT LOCATIONS MAY BE CHANGED AT THE DISCRETION OF THE ENGINEER TO MATCH FIELD CONDITIONS.

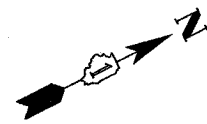

MATCH LINE STA. 4+00

LEGEND

- P.E. PRIVATE ENTRANCE
- C.E. COMMERCIAL ENTRANCE

REVISIONS	
NAME	DATE

ILLINOIS DEPARTMENT OF TRANSPORTATION

SCHANCK AVE.
SAW CUT DETAIL

SCALE: N.T.S.
DATE

DRAWN BY: CADD
CHECKED BY