



FAP RTE.	SECTION	COUNTY	TOTAL SHEETS	SHEET NO.
866	1181	LAKE	17	10
STA.		TO STA.		
FED. ROAD DIST. NO. _ ILLINOIS		FED. AID PROJECT		

CONTRACT NO.: 62606

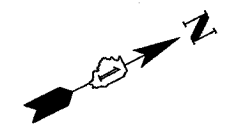

**NOTES**  
 JOINT LOCATIONS MAY BE CHANGED AT THE DISCRETION OF THE ENGINEER TO MATCH FIELD CONDITIONS.

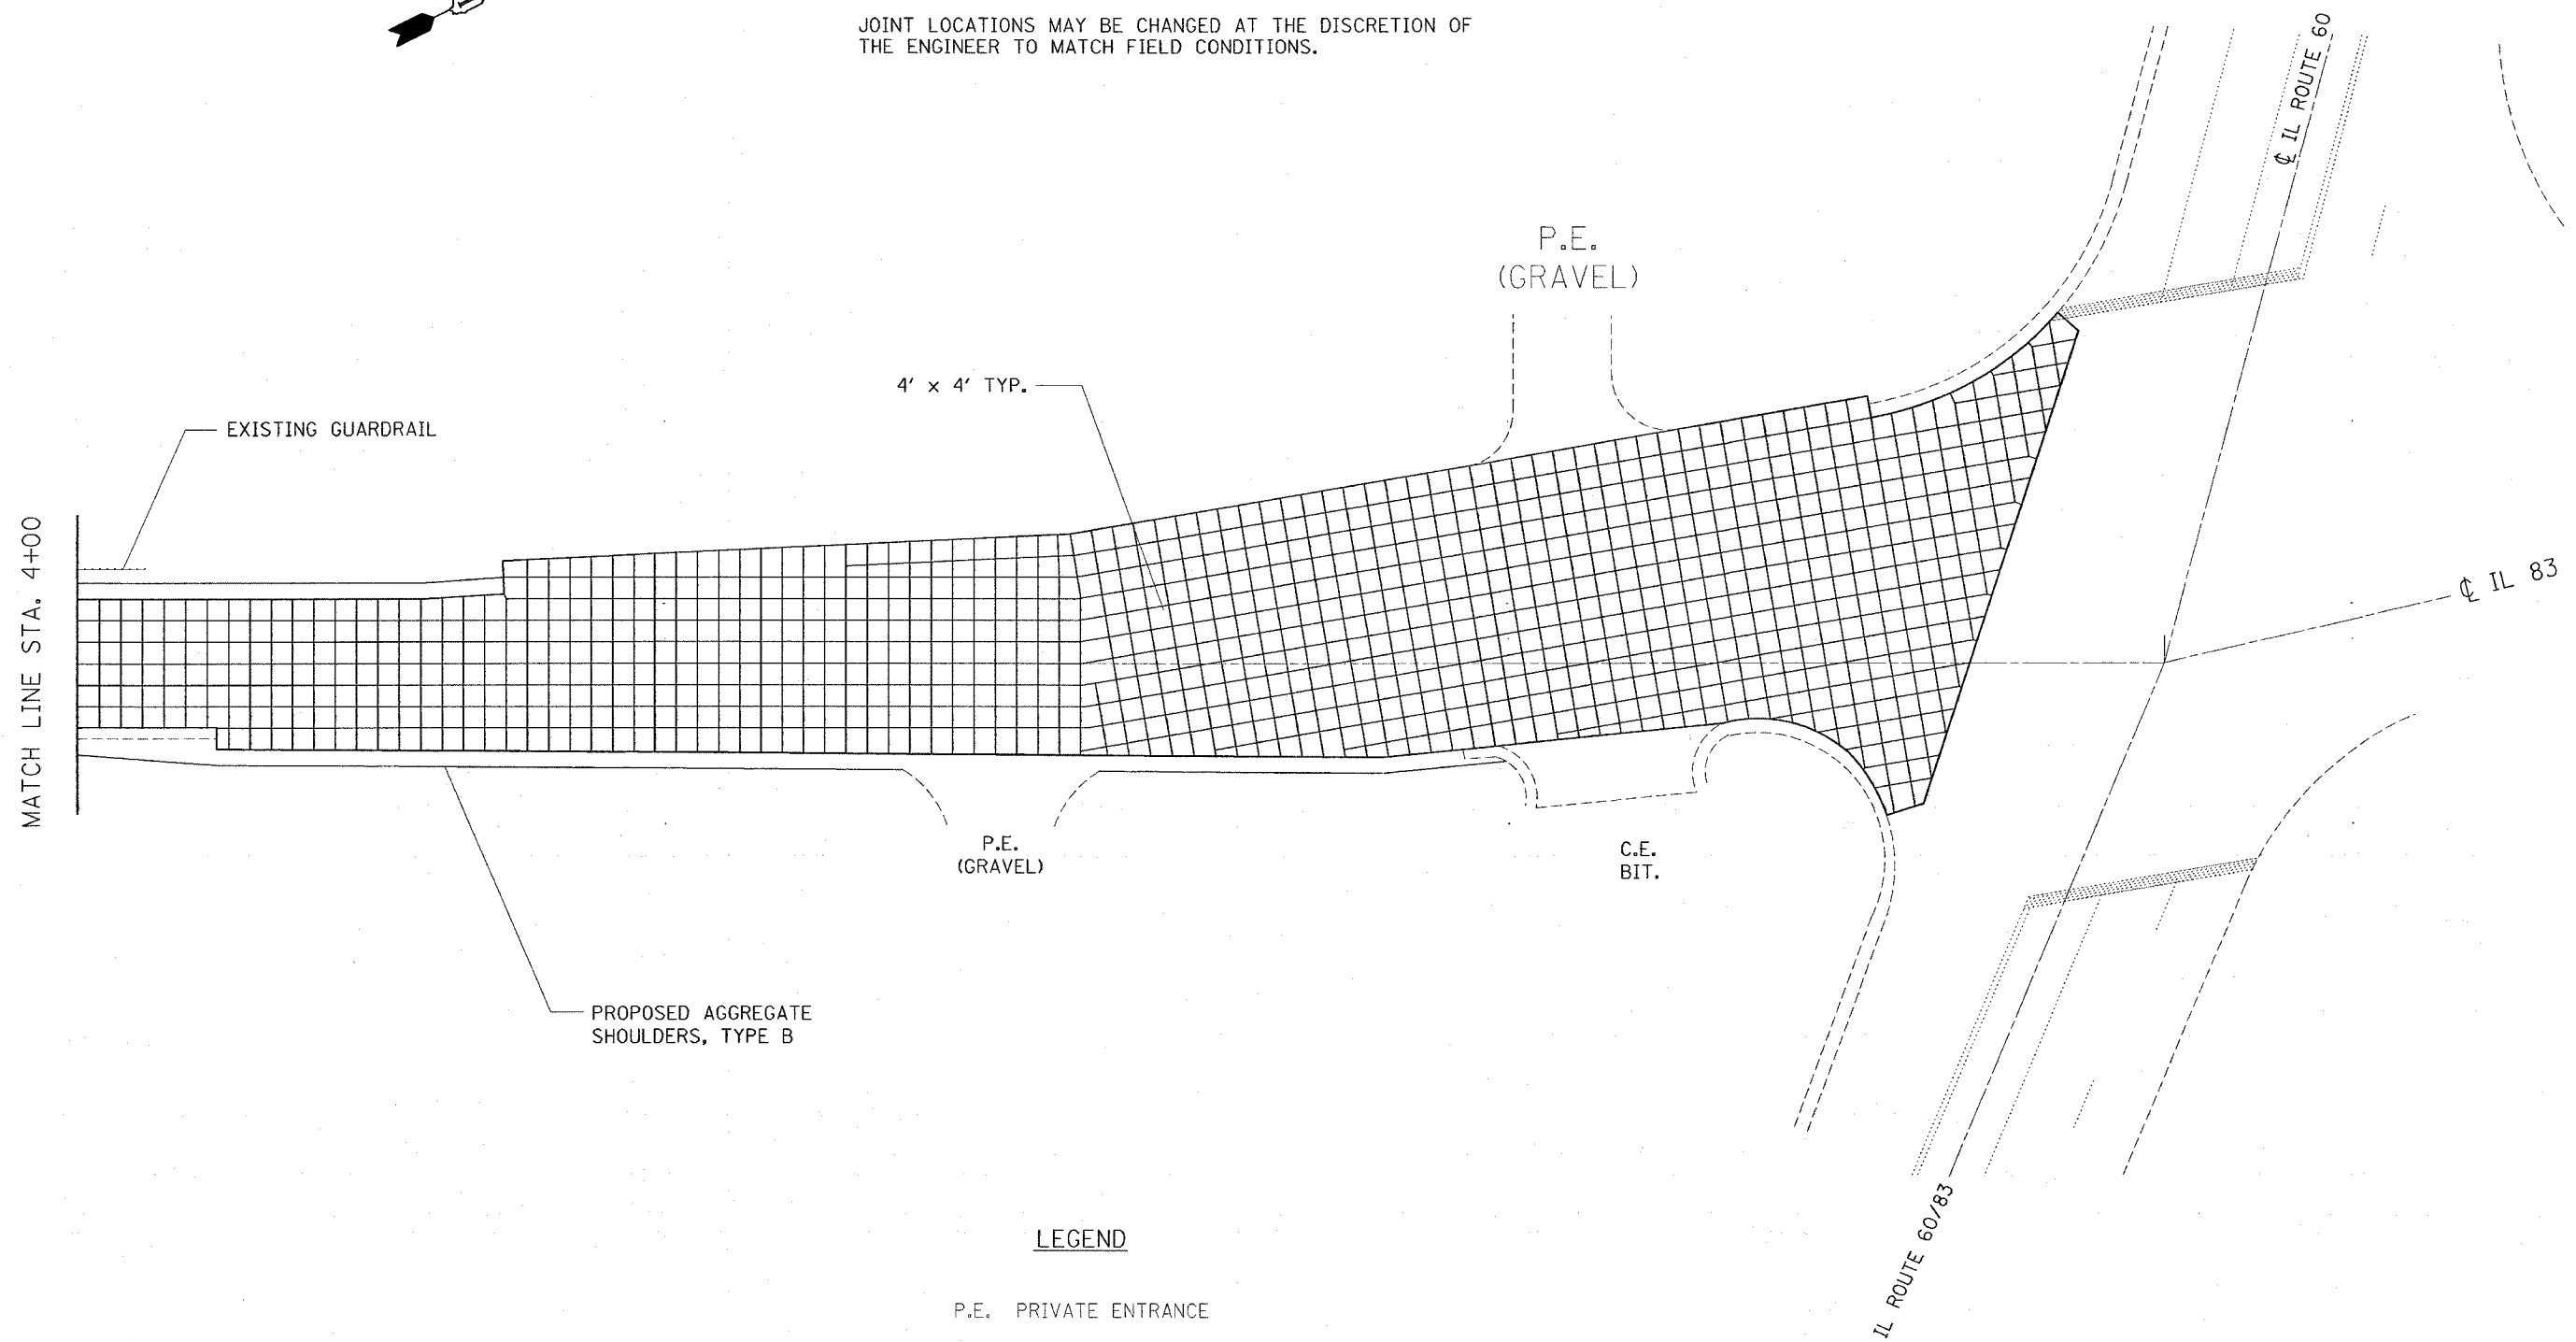

**LEGEND**  
 P.E. PRIVATE ENTRANCE  
 C.E. COMMERCIAL ENTRANCE

REVISIONS	
NAME	DATE

ILLINOIS DEPARTMENT OF TRANSPORTATION  
**SCHANCK AVE.  
 SAW CUT DETAIL**  
 SCALE: N.T.S.  
 DATE  
 DRAWN BY: CADD  
 CHECKED BY