
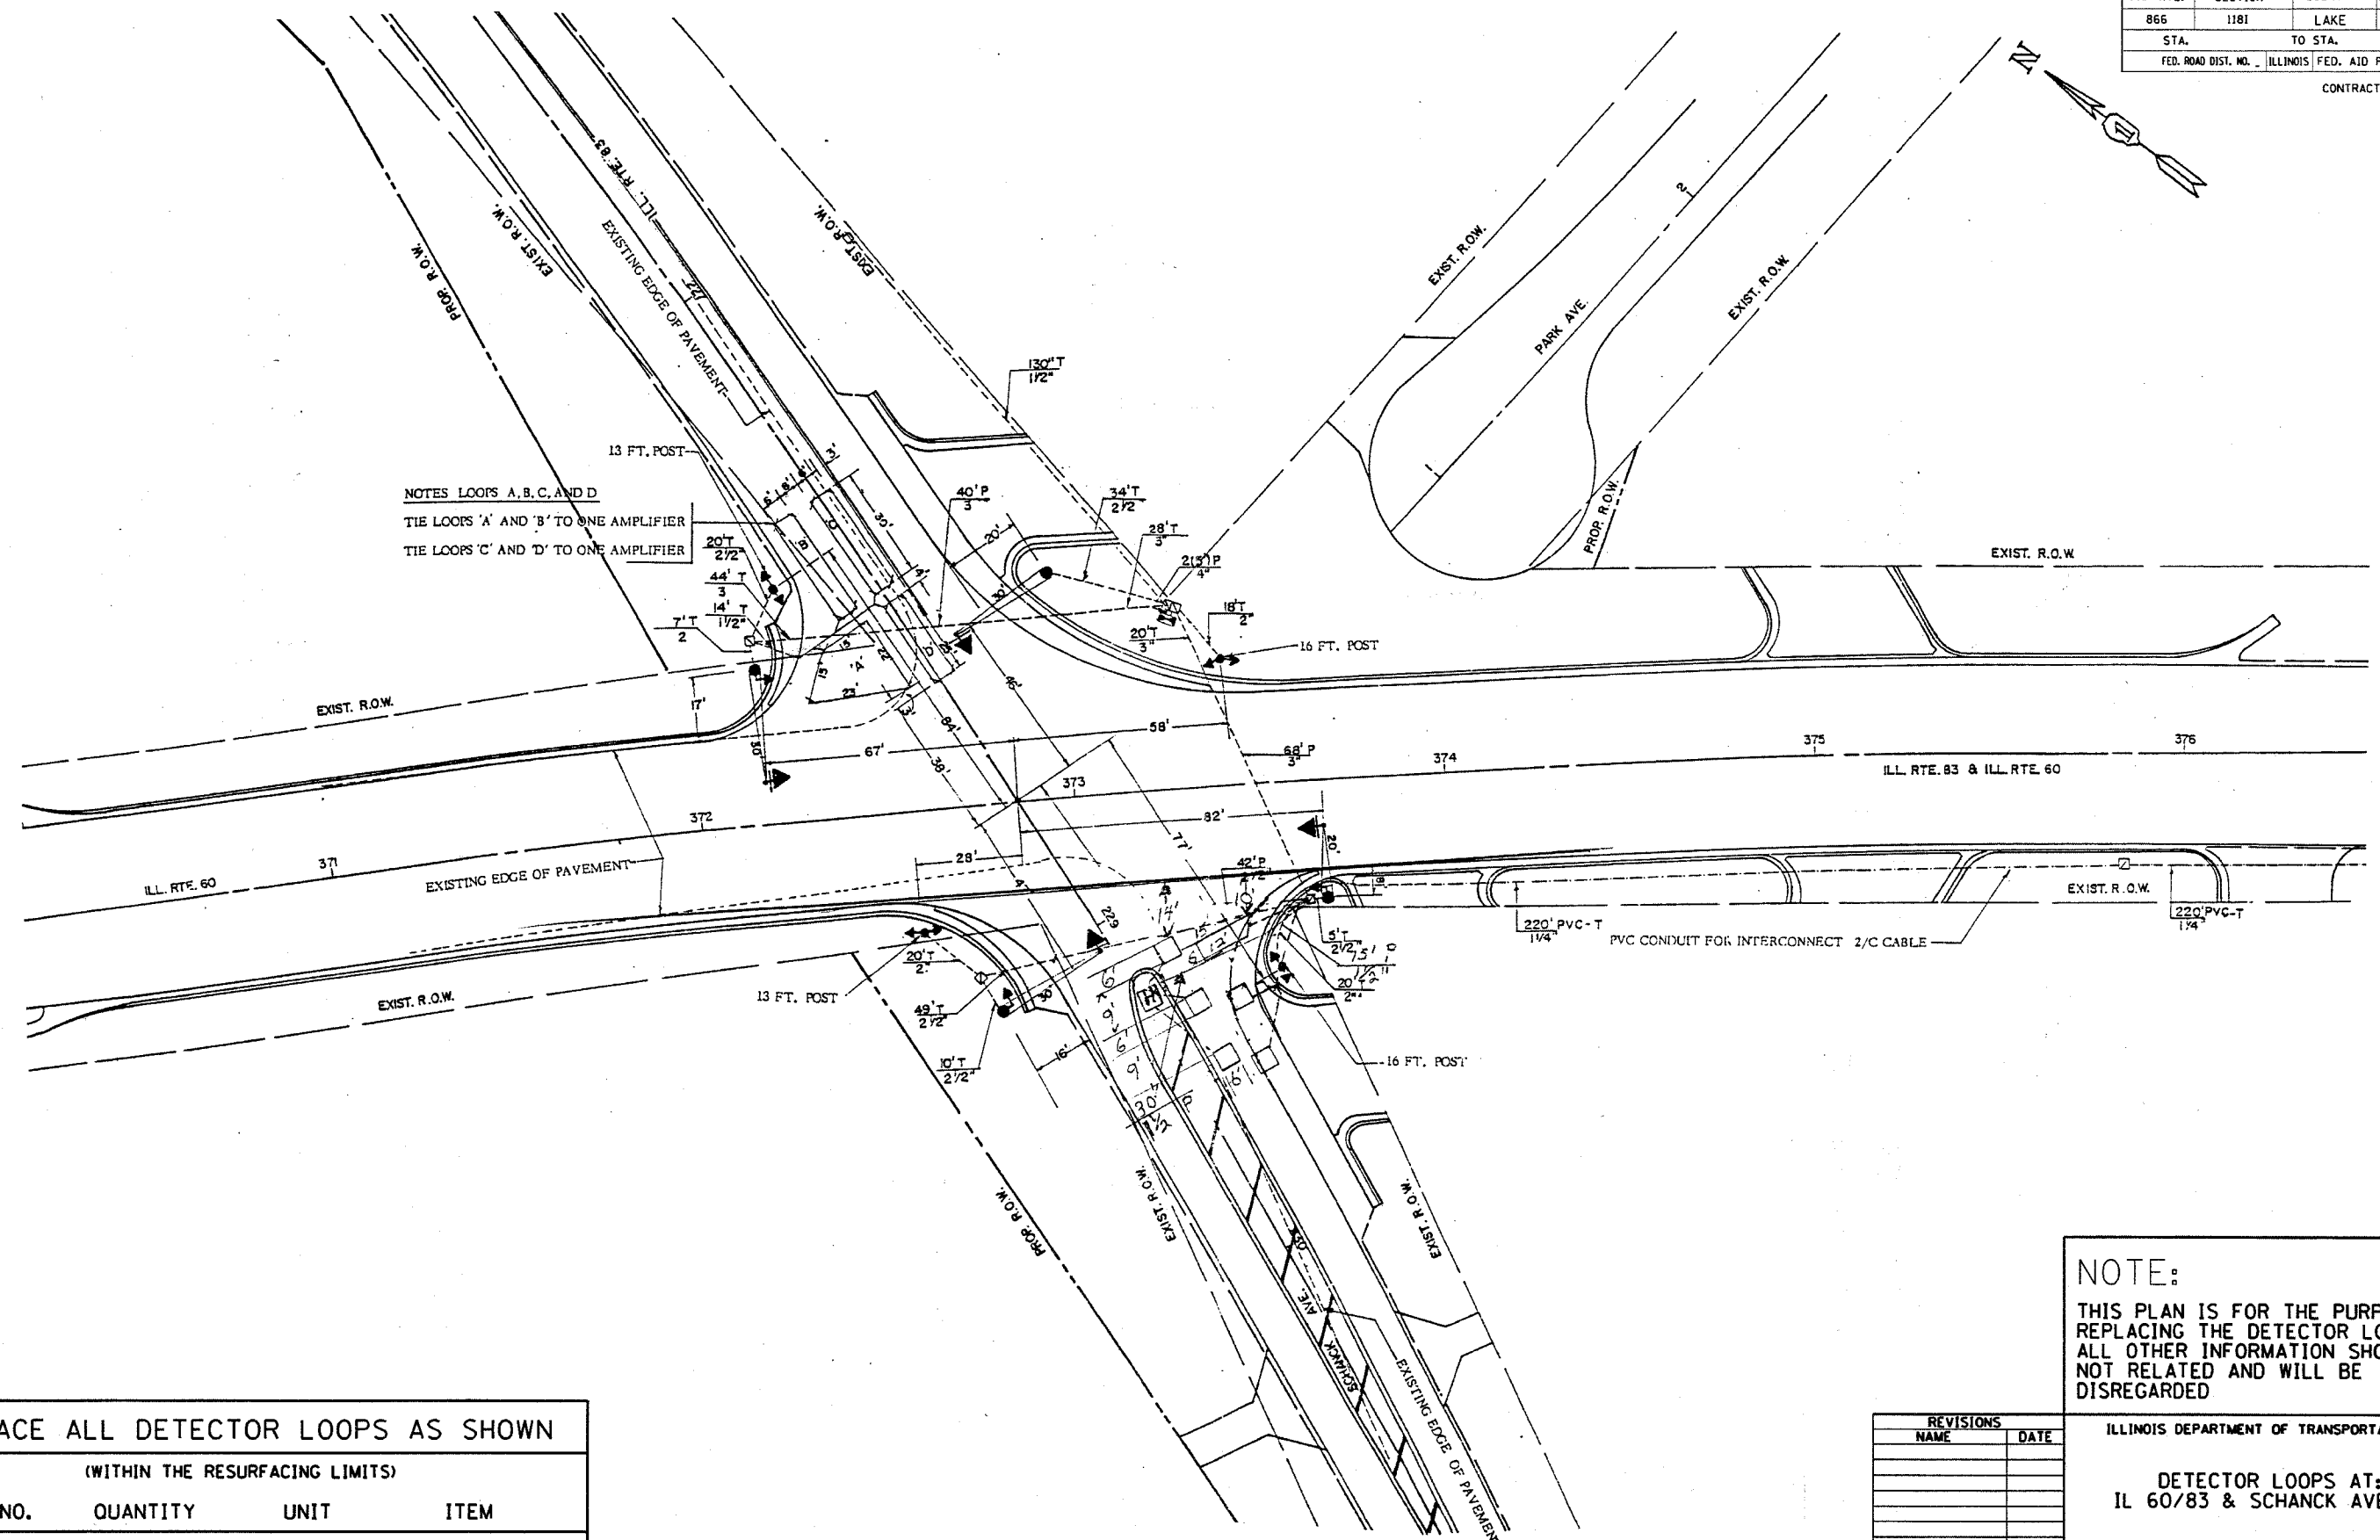


FAP RTE.	SECTION	COUNTY	TOTAL SHEETS	SHEET NO.
866	1181	LAKE	17	7
STA.		TO STA.		
FED. ROAD DIST. NO.		ILLINOIS FED. AID PROJECT		

CONTRACT NO.: 62606

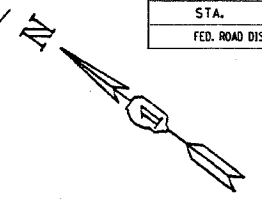

NOTES LOOPS A, B, C, AND D
TIE LOOPS 'A' AND 'B' TO ONE AMPLIFIER
TIE LOOPS 'C' AND 'D' TO ONE AMPLIFIER

220' PVC-T 1/4" PVC CONDUIT FOR INTERCONNECT 2/C CABLE

NOTE:
THIS PLAN IS FOR THE PURPOSE OF REPLACING THE DETECTOR LOOPS. ALL OTHER INFORMATION SHOWN IS NOT RELATED AND WILL BE DISREGARDED.

REPLACE ALL DETECTOR LOOPS AS SHOWN			
(WITHIN THE RESURFACING LIMITS)			
CODE NO.	QUANTITY	UNIT	ITEM
88600600	220'	FOOT	DETECTOR LOOP REPLACEMENT

REVISIONS	
NAME	DATE

ILLINOIS DEPARTMENT OF TRANSPORTATION

DETECTOR LOOPS AT:
IL 60/83 & SCHANCK AVENUE

SCALE: N.T.S.
DATE

DRAWN BY: CADD
CHECKED BY: