



|                     |         |          |                  |           |
|---------------------|---------|----------|------------------|-----------|
| FAP RTE.            | SECTION | COUNTY   | TOTAL SHEETS     | SHEET NO. |
| 866                 | 1181    | LAKE     | 17               | 10        |
| STA.                |         | TO STA.  |                  |           |
| FED. ROAD DIST. NO. |         | ILLINOIS | FED. AID PROJECT |           |

CONTRACT NO.: 62606

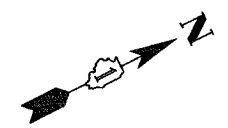

NOTES

JOINT LOCATIONS MAY BE CHANGED AT THE DISCRETION OF THE ENGINEER TO MATCH FIELD CONDITIONS.

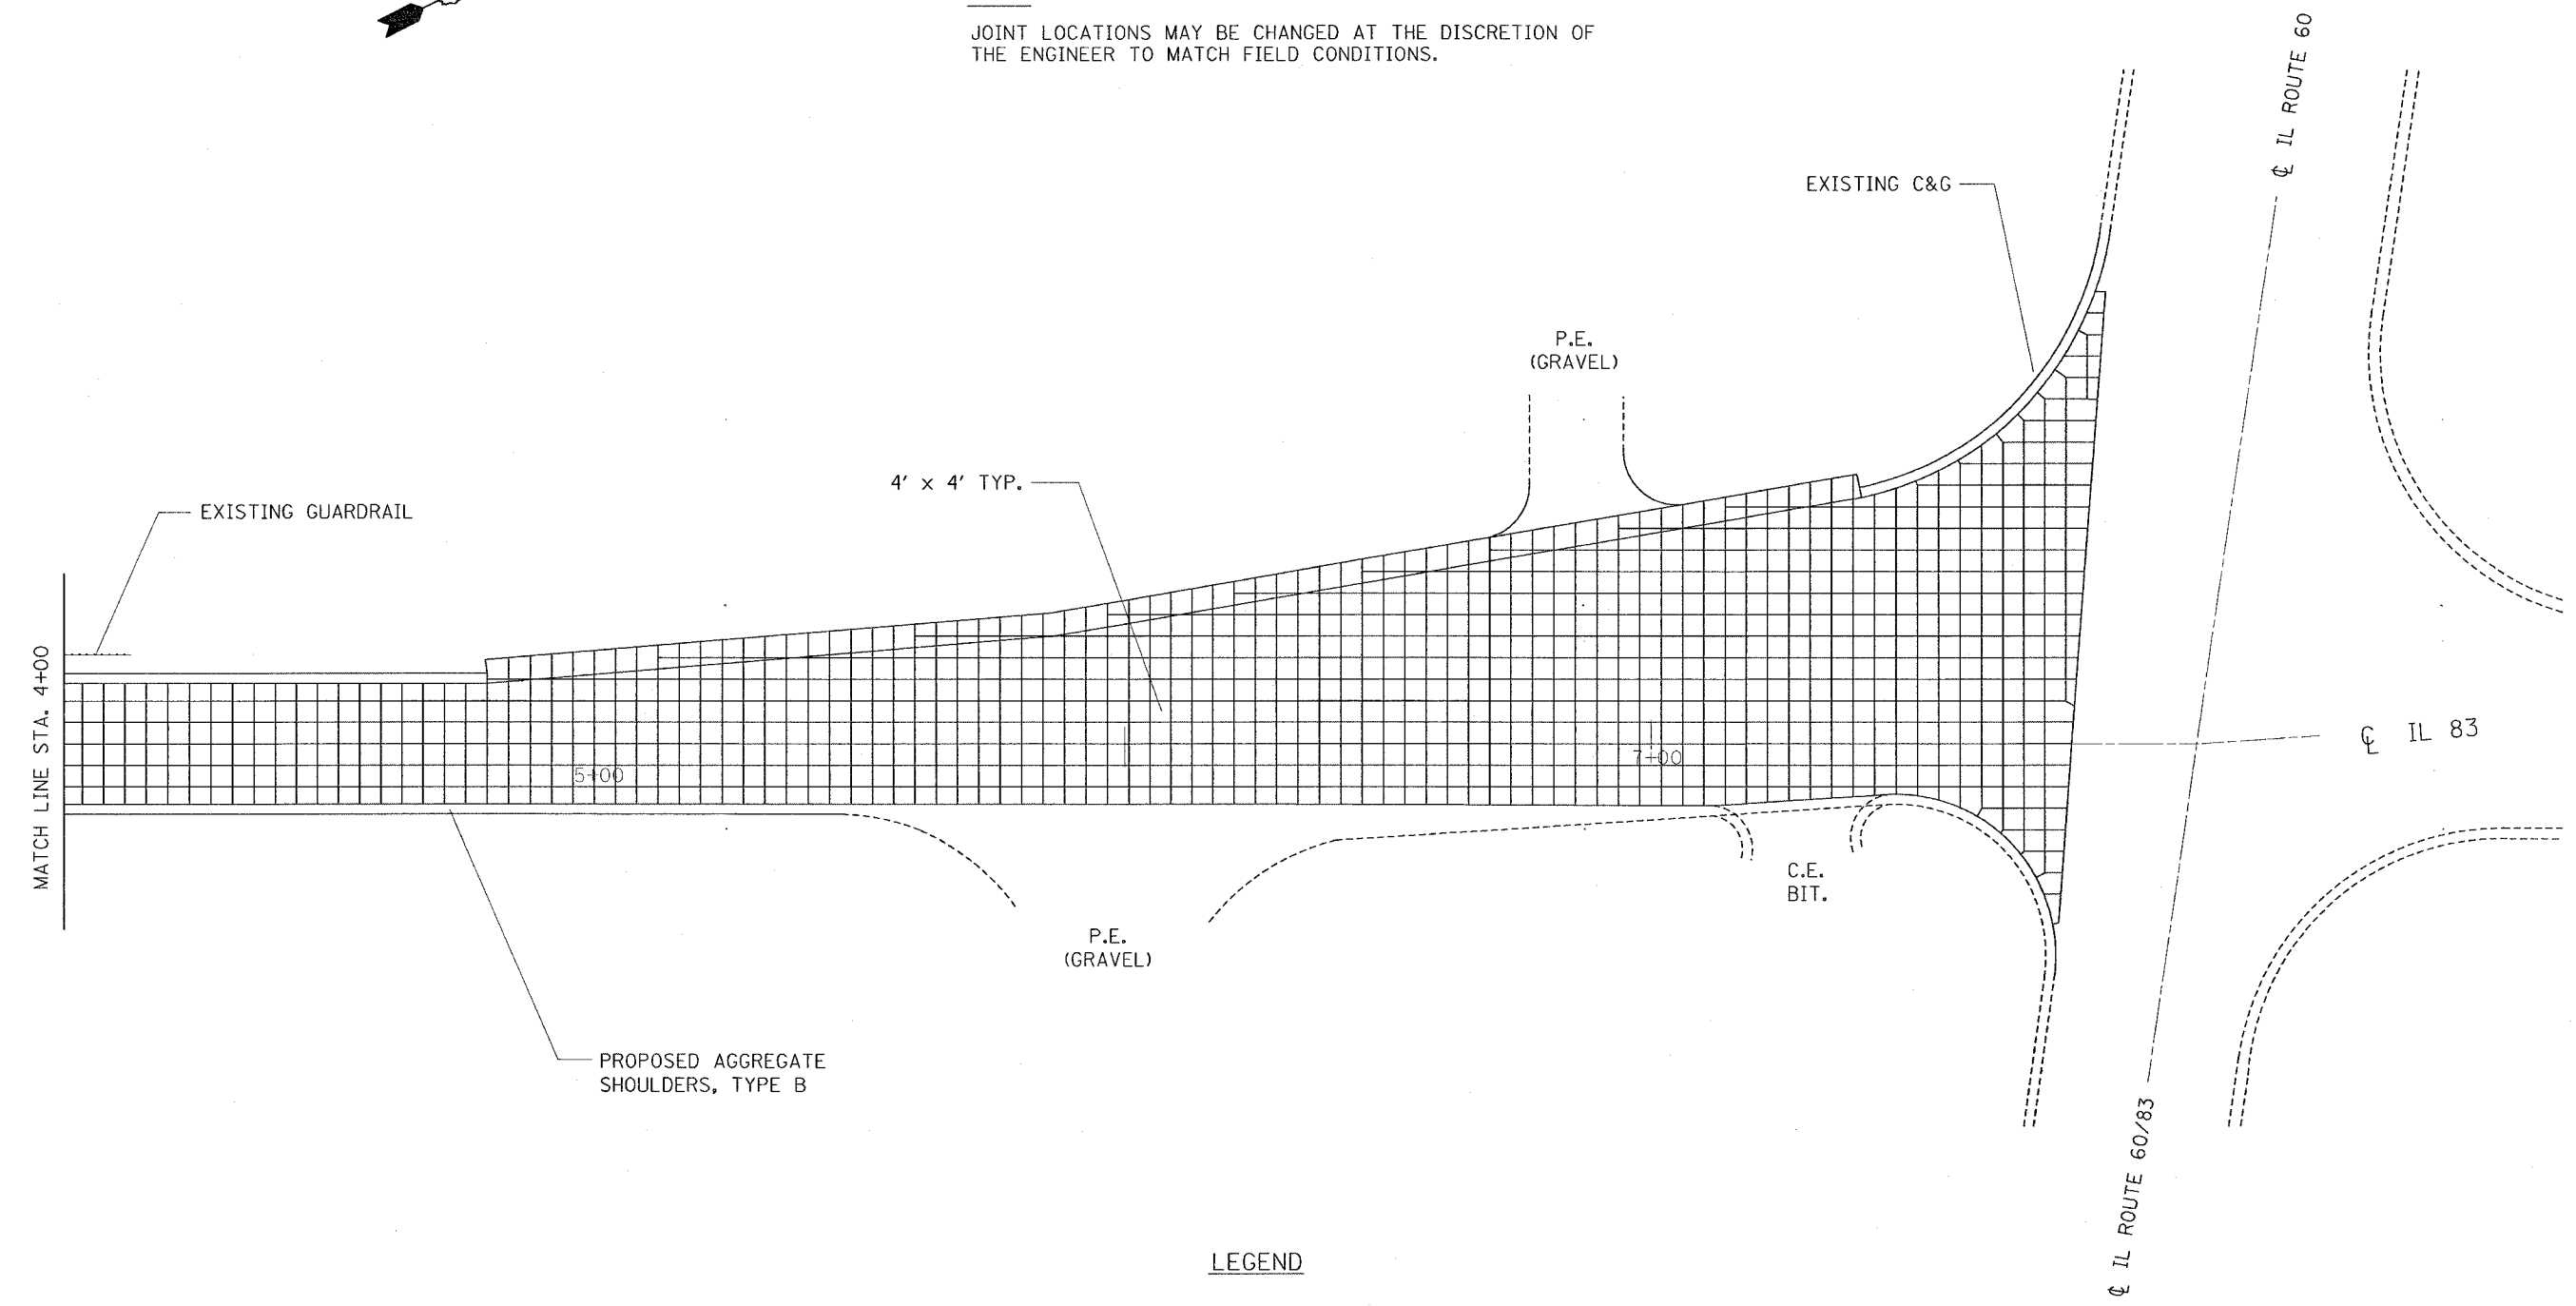

LEGEND

- P.E. PRIVATE ENTRANCE
- C.E. COMMERCIAL ENTRANCE

| REVISIONS |      |
|-----------|------|
| NAME      | DATE |
|           |      |
|           |      |
ILLINOIS DEPARTMENT OF TRANSPORTATION

SCHANCK AVE.  
SAW CUT DETAIL

SCALE: N.T.S.  
DATE

DRAWN BY: CADD  
CHECKED BY