


F.A.U. RTE.	SECTION	COUNTY	TOTAL SHEETS	SHEET NO.
1504	0104RS-3	COOK	28	9
STA. 96+20		TO STA. 110+00		
FED. ROAD DIST. NO. 1		ILLINOIS FED. AID PROJECT		

CONTRACT NO. 62716

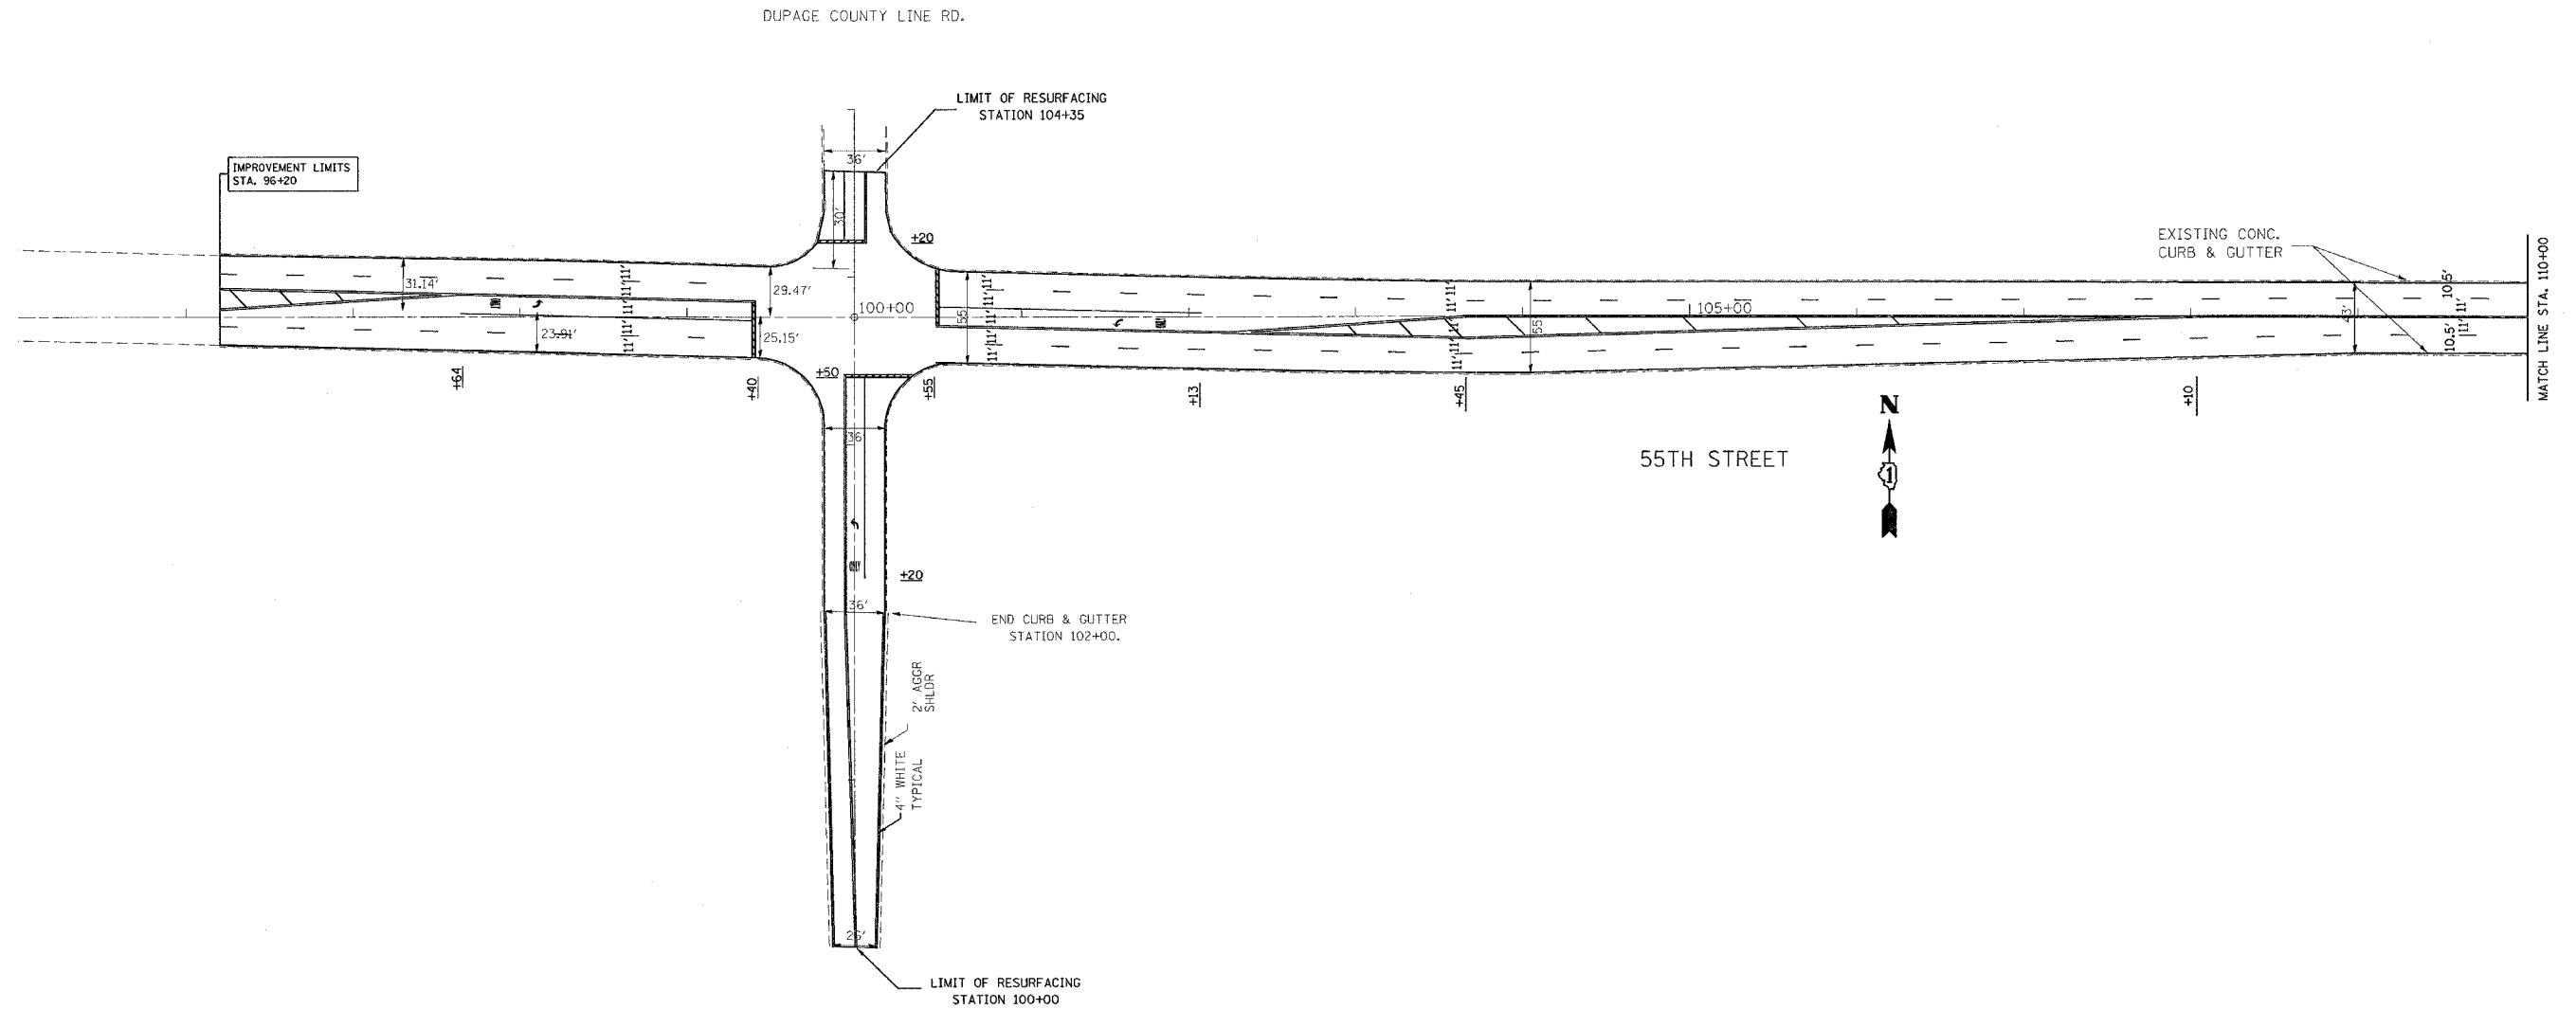

REVISIONS	
NAME	DATE

ILLINOIS DEPARTMENT OF TRANSPORTATION  
**55TH ST.**  
 COUNTY LINE RD TO BRAINARD AVE  
 PAVEMENT MARKING AND PLAN SHEET

SCALE: VERT. NONE  
 HORIZ. NONE  
 DATE 9/16/2004

DRAWN BY S.E.S.  
 CHECKED BY

10:18:05 09/16/2004