


F.A.U. RTE.	SECTION	COUNTY	TOTAL SHEETS	SHEET NO.
1504	0104RS-3	COOK	28	10
STA. 110+00		TO STA. 140+00		
FED. ROAD DIST. NO. 1 ILLINOIS FED. AID PROJECT				

CONTRACT NO. 62716

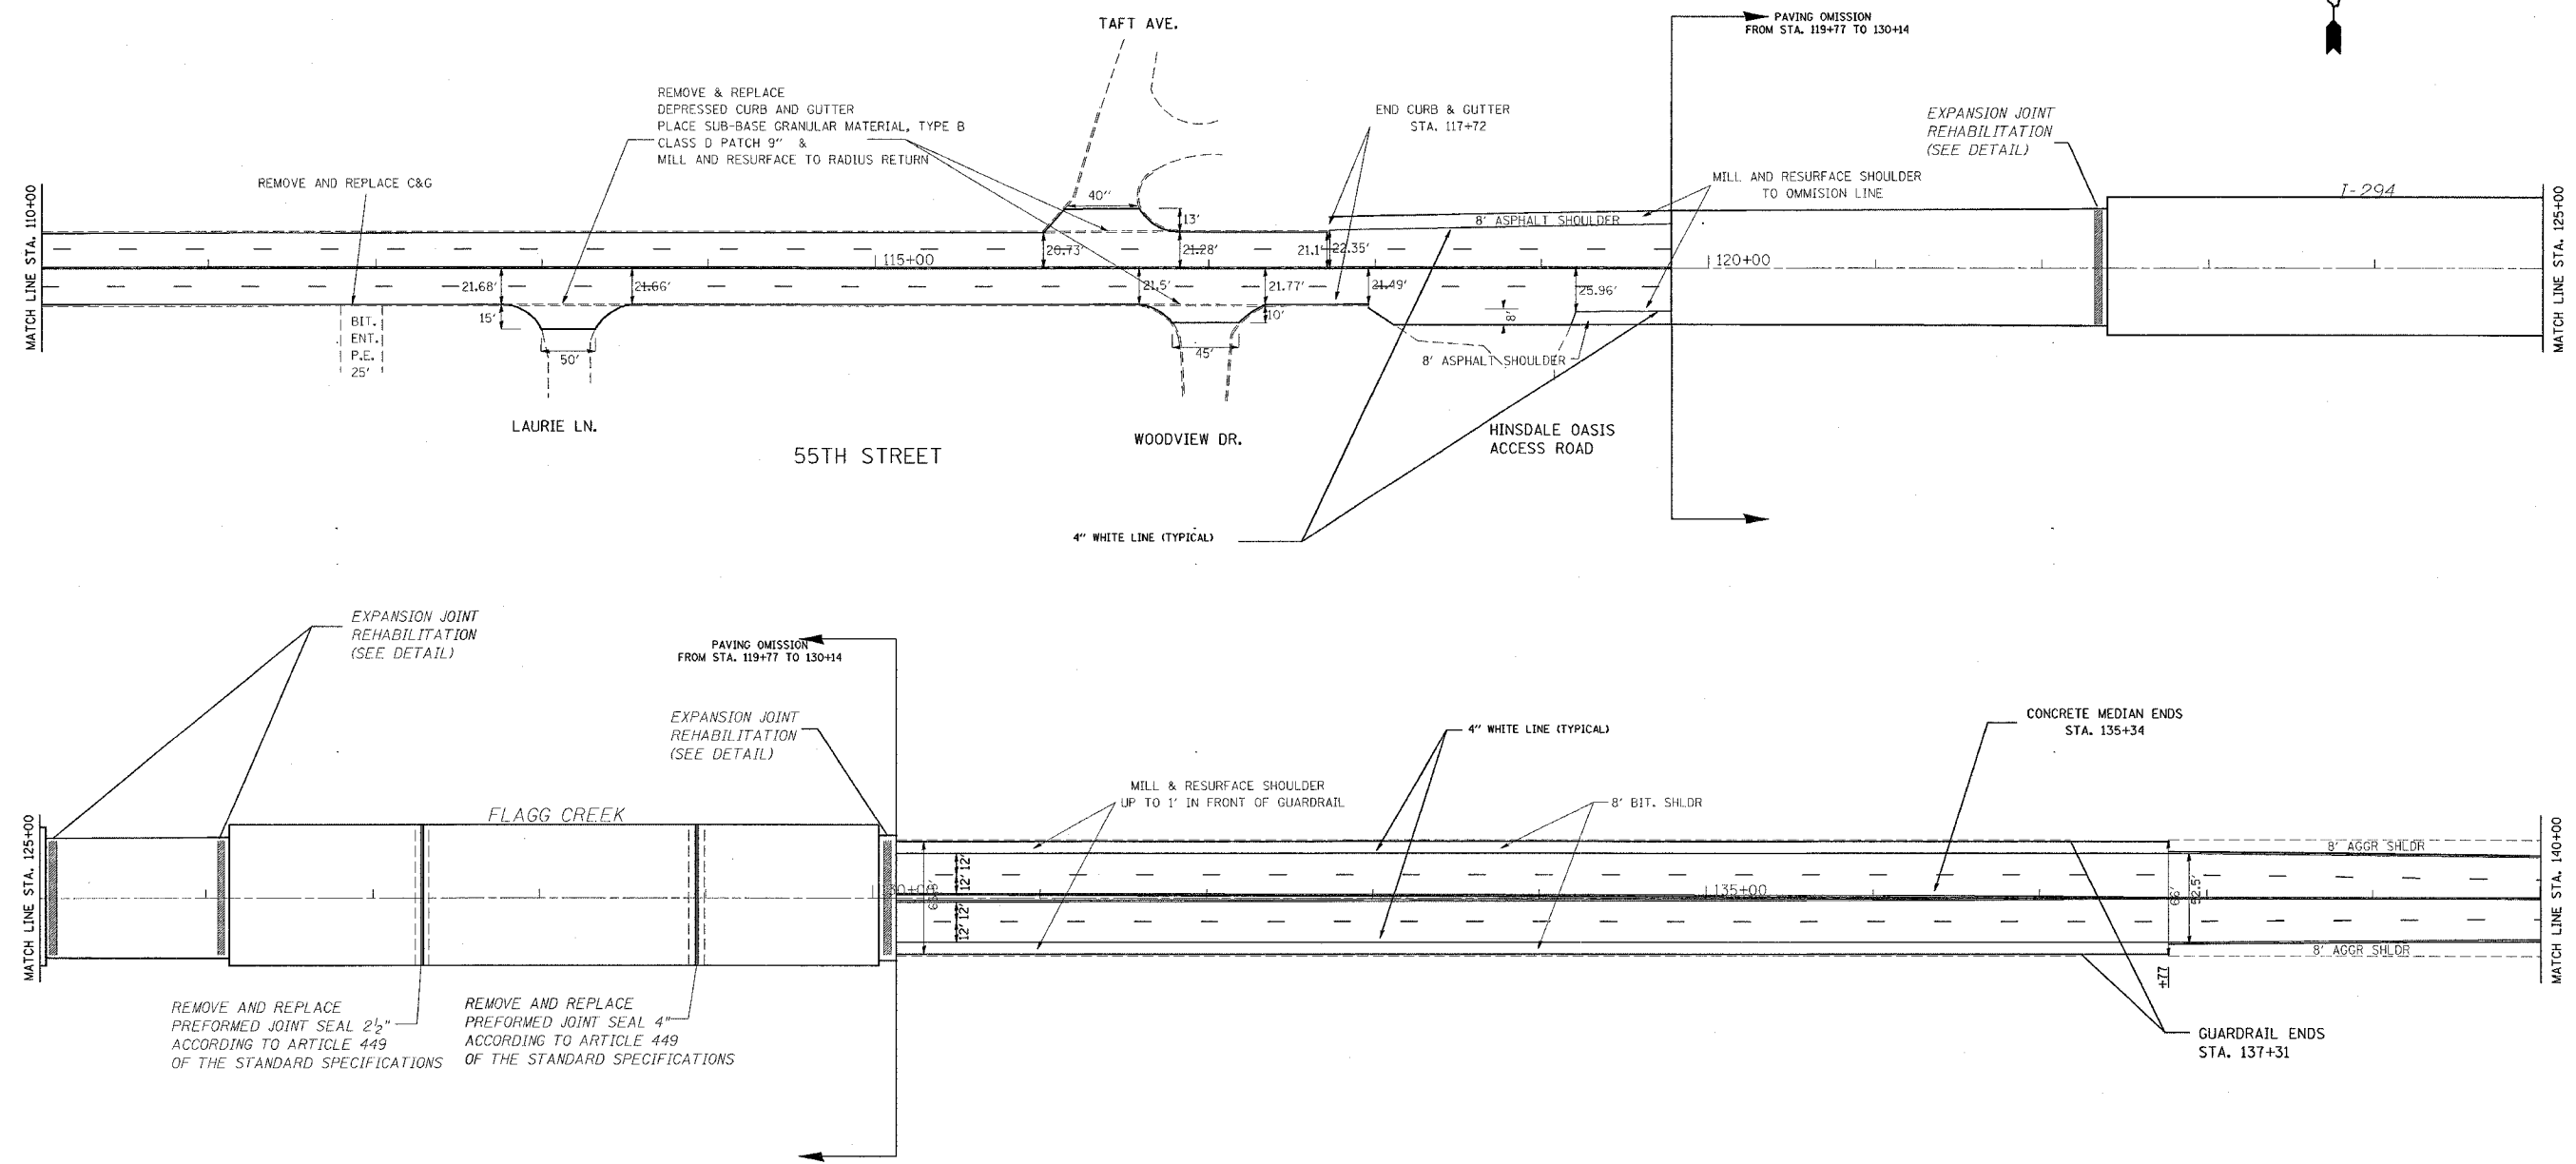

NOTE:
ALL RAISED REFLECTIVE PAVEMENT MARKERS SHALL BE INSTALLED USING TC-11

REVISIONS		ILLINOIS DEPARTMENT OF TRANSPORTATION
NAME	DATE	
		55TH ST. COUNTY LINE RD TO BRAINARD AVE PAVEMENT MARKING AND PLAN SHEET

SCALE: VERT. NONE
HORIZ. DATE 12/22/2004

DRAWN BY S.E.S.
CHECKED BY