


F.A.U. RTE.	SECTION	COUNTY	TOTAL SHEETS	SHEET NO.
1504	0104 RS-3	COOK	28	11
STA. 140+00		TO STA. 170+00		
FED. ROAD DIST. NO. 1 ILLINOIS FED. AID PROJECT				



CONTRACT NO. 62716

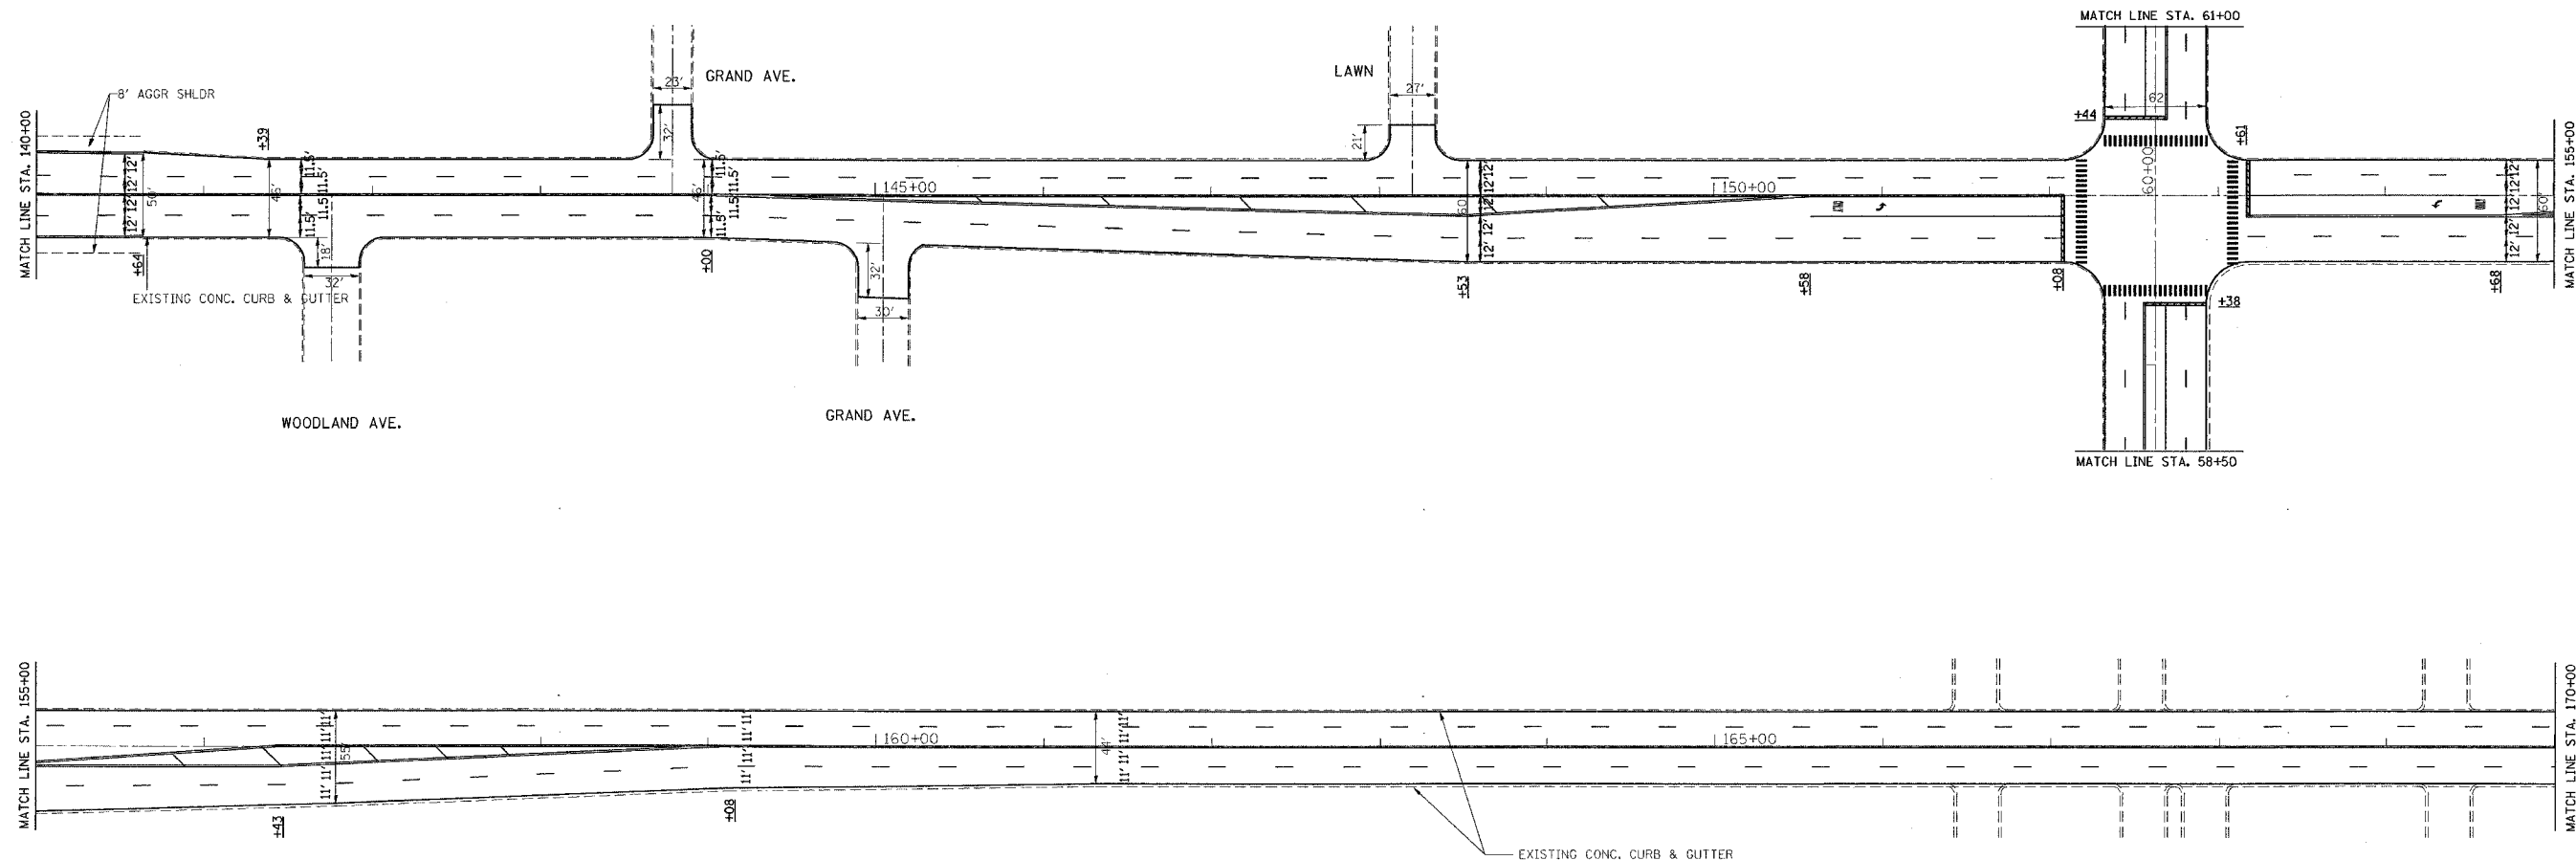

WOLF INTERSECTION LIMITS OF RESURFACING

SOUTH LEG

NORTH LEG

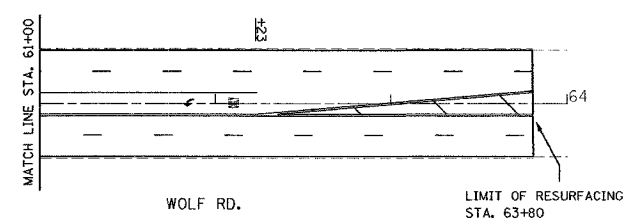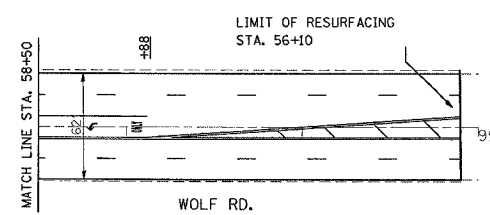

NOTE:
ALL RAISED REFLECTIVE PAVEMENT MARKERS SHALL BE INSTALLED USING TC-11

REVISIONS	
NAME	DATE

ILLINOIS DEPARTMENT OF TRANSPORTATION
55TH ST.
COUNTY LINE RD TO BRAINARD AVE
PAVEMENT MARKING AND PLAN SHEET

SCALE: VERT. NONE
HORIZ. DATE 04-09-04

DRAWN BY S.E.S.
CHECKED BY