


ARTERIAL-VOLUME DENSITY ("FAR BACK" DETECTION)
 CROSS STREET-VOLUME DENSITY ("FAR BACK" DETECTION)

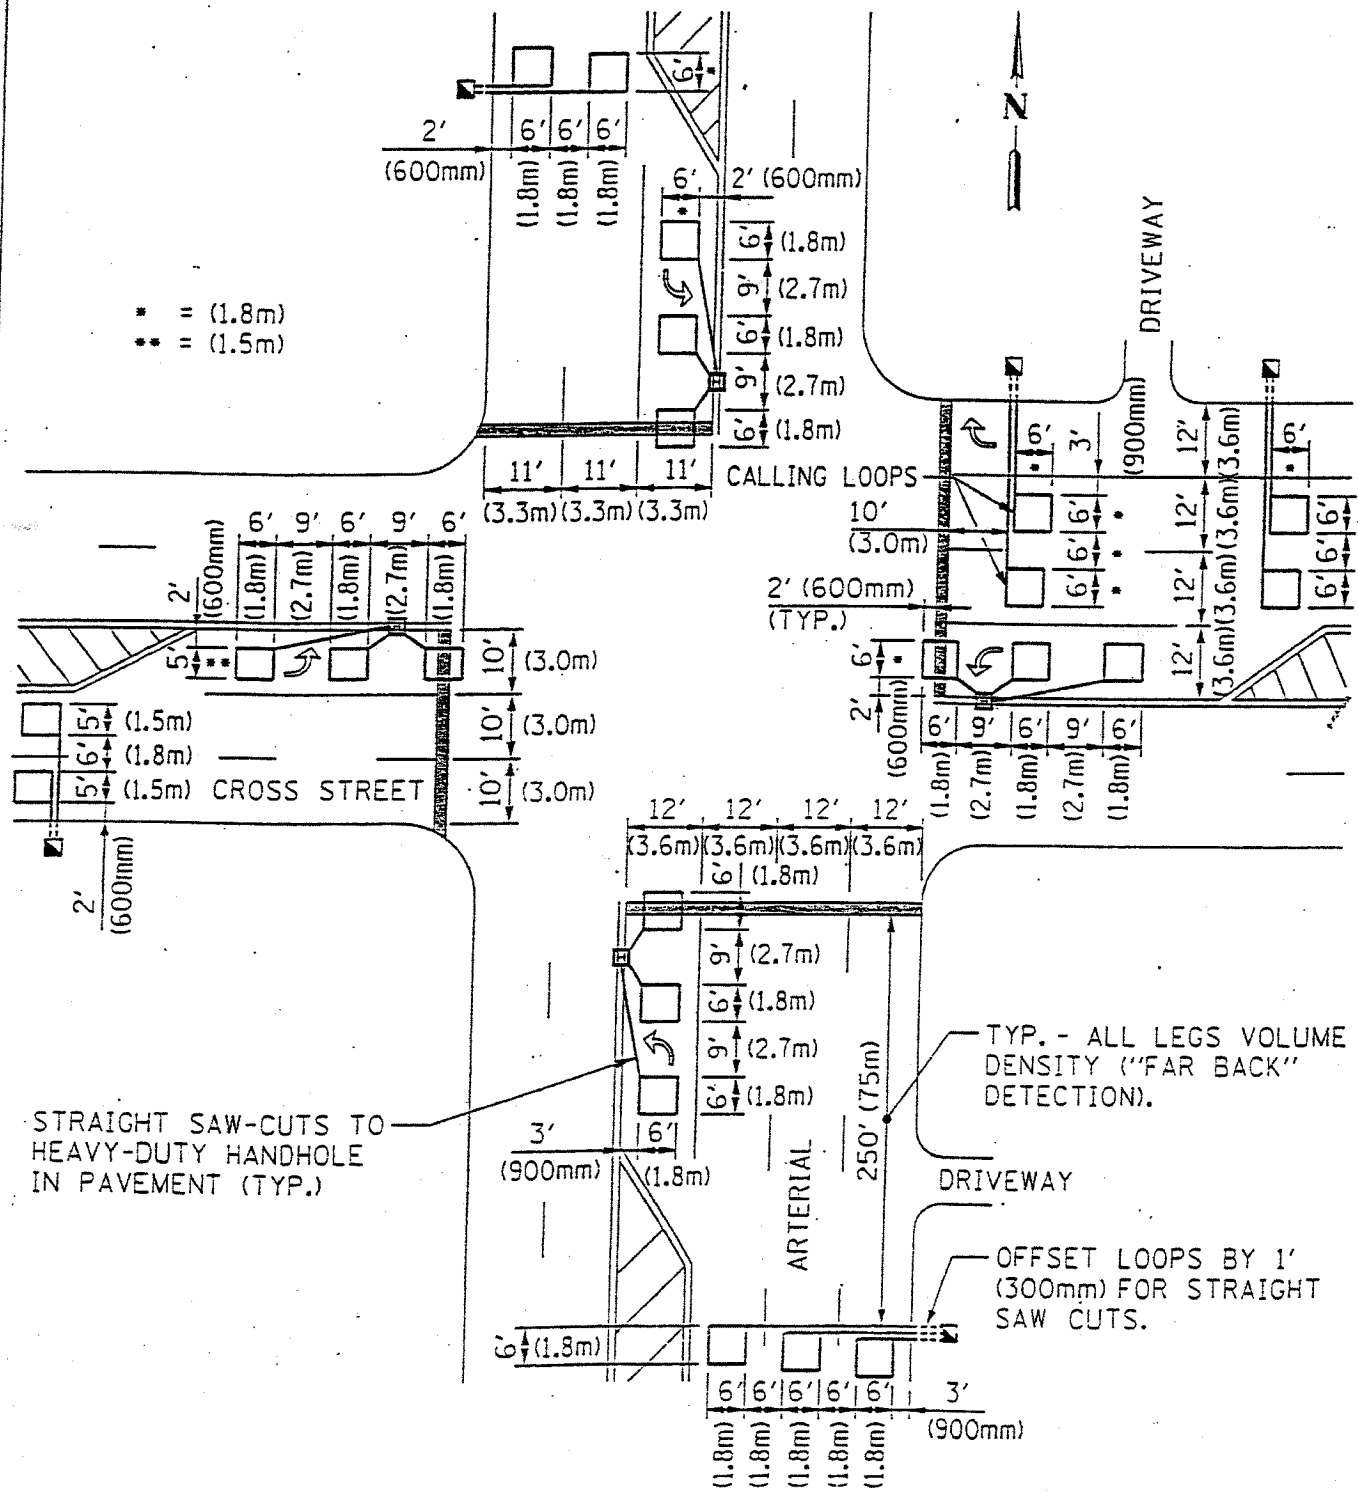


LOOPS ARE SAW-CUT TO THE EDGE OF PAVEMENT. 1" (25mm) UNIT DUCT IS RUN BETWEEN EDGE OF PAVEMENT AND HANDHOLE, (TYP. FOR LOOPS THAT TERMINATE IN HANDHOLES OUTSIDE PAVEMENT).

N.T.S.

ARTERIAL-VOLUME DENSITY ("FAR BACK" DETECTION)
 CROSS STREET-NON VOLUME DENSITY ("UPTIGHT" PRESENCE DETECTION)

NO.	SECTION	COUNTY	SHEET	DATE
1	0104RS-3	Clark	28	117

Contract # 62716

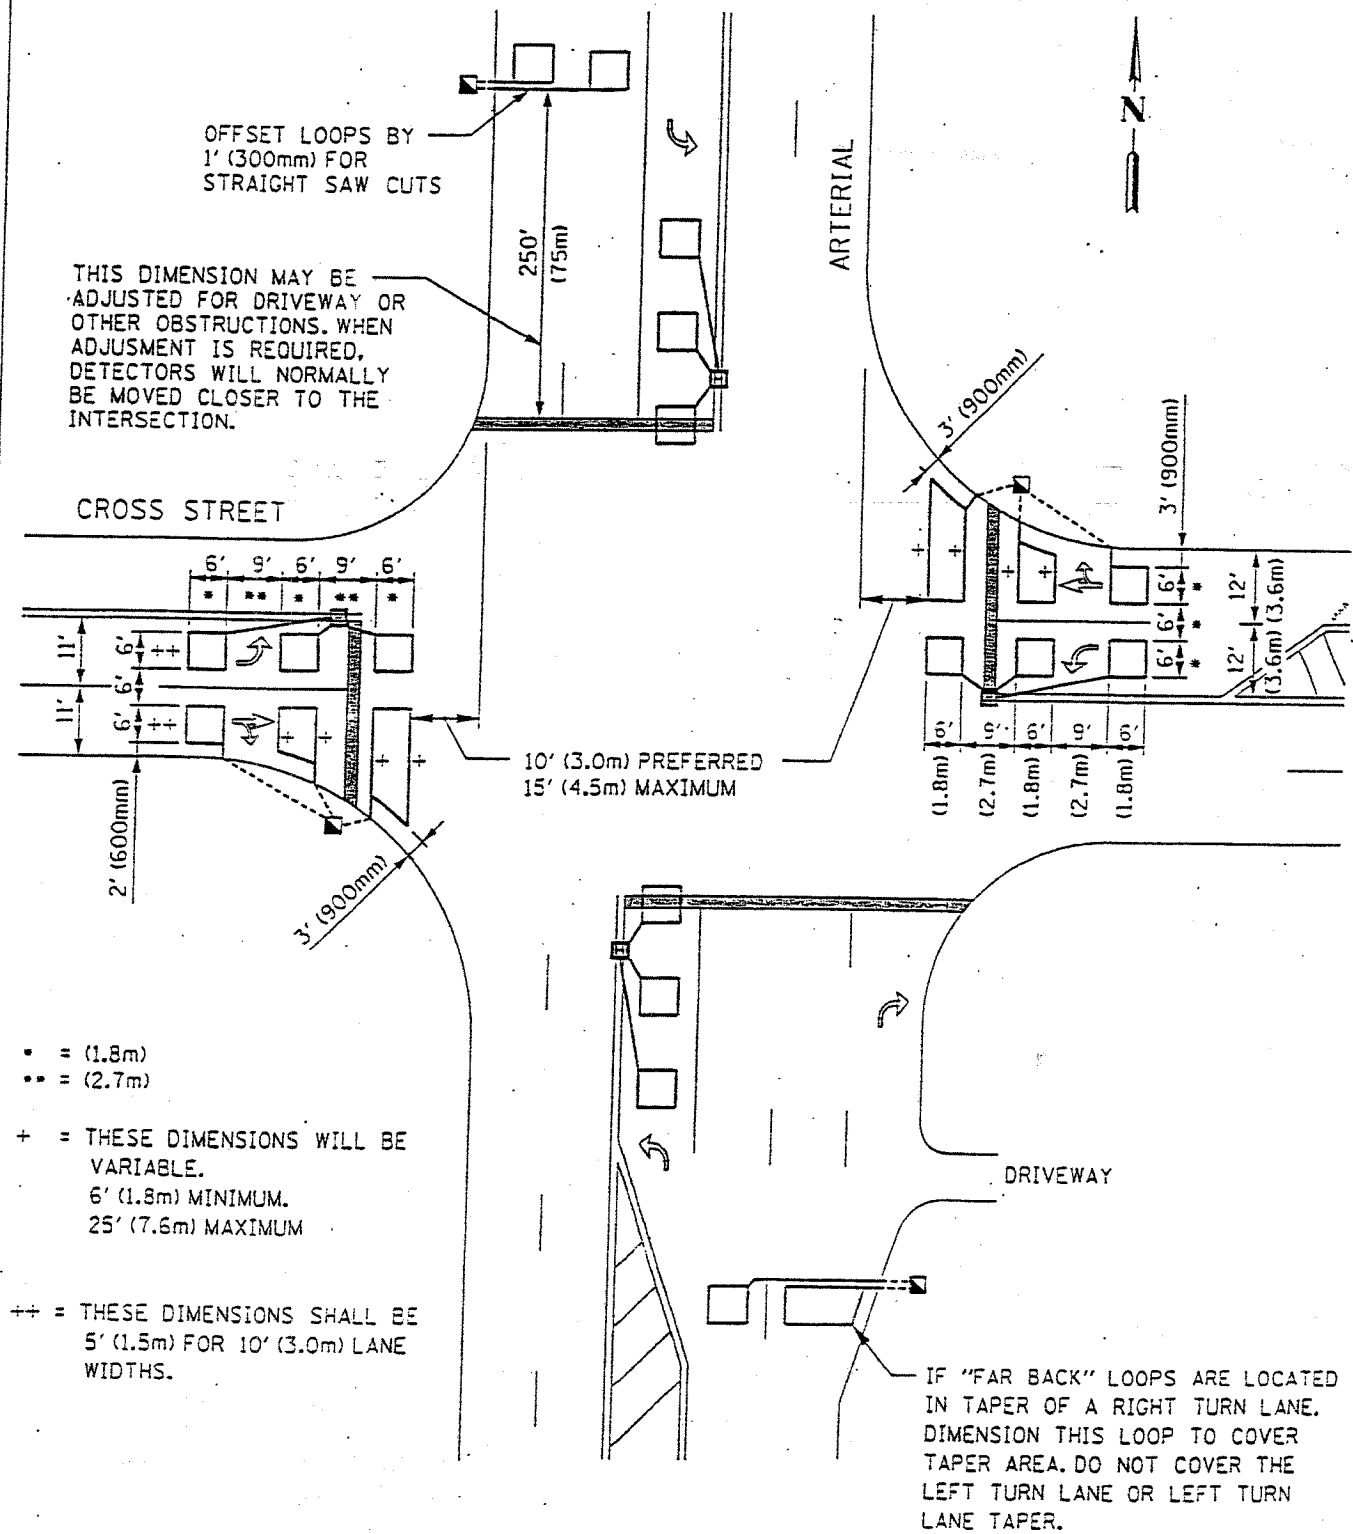

N.T.S.