



F.A.I. SHEETS	SECTION	COUNTY	TOTAL SHEETS	SHEET NO.
90/94	2004-069RS	COOK	61	9
STA.	TO STA.			
FED. ROAD DIST. NO. 1	ILLINOIS	FED. AID PROJECT		

62808

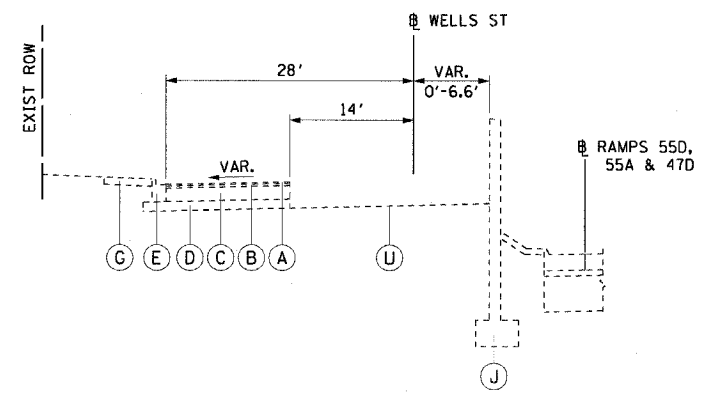


① TYPICAL SECTION
S. WELLS STREET

STA 574+71.51 TO STA 577+50.00

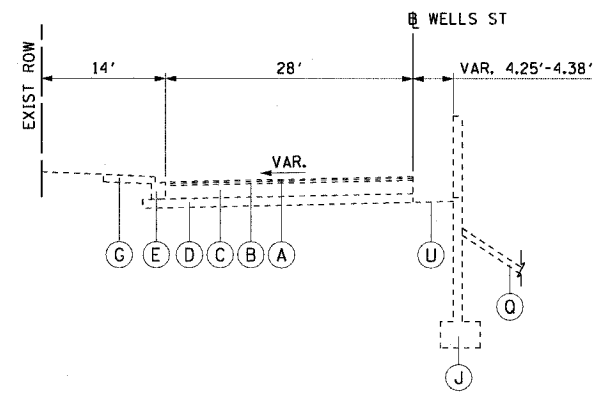

② TYPICAL SECTION
S. WELLS STREET

STA 577+50.00 TO STA 583+25.00

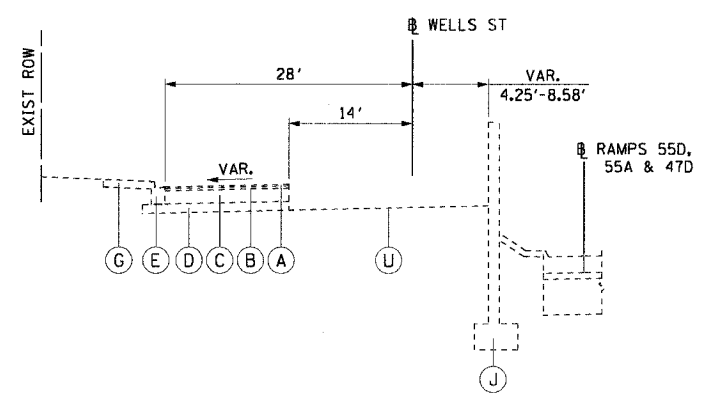


③ TYPICAL SECTION
S. WELLS STREET

STA 583+25.00 TO STA 586+62.89

EXISTING LEGEND:

- Ⓐ BIT. CONC. SURFACE COURSE, 1"
- Ⓑ BIT. CONC. BINDER COURSE, 1 1/2"
- Ⓒ P.C.C. BASE COURSE, 9"
- Ⓓ SUB-BASE GRANULAR MATERIAL, TYPE A, 6"
- Ⓔ COMB. CONC. CURB AND GUTTER, TYPE 3
- Ⓖ P.C.C. SIDEWALK, 5"
- Ⓙ RETAINING WALL BUILT IN CONTRACT 62586
- Ⓚ GRASS AREA
- Ⓤ BACKFILL INSTALLED BY CONTRACT 62586

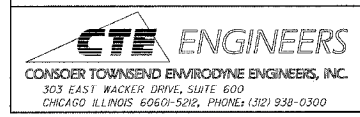

NOTE:
THE DEPTHS OF MATERIALS SHOWN WERE
TAKEN FROM AS-BUILT PLANS.

REVISIONS	
NAME	DATE

ILLINOIS DEPARTMENT OF TRANSPORTATION
F.A.I. 90/94 (DAN RYAN EXPRESSWAY)
53rd ST TO 51st ST (WELLS STREET)

EXISTING TYPICAL SECTIONS
WELLS STREET

SCALE: H:1"=10' V:1"=5'
DATE: December 17, 2004
DRAWN BY: PHP
CHECKED BY: JAL

12/15/2004 4:03:31 PM