


PLAN SURVEYED BY DATE
 NOTE BOOK ALIGNED CHECKED
 NO. FILE NAME

PLAN SURVEYED BY DATE
 NOTE BOOK ALIGNED CHECKED
 NO. FILE NAME

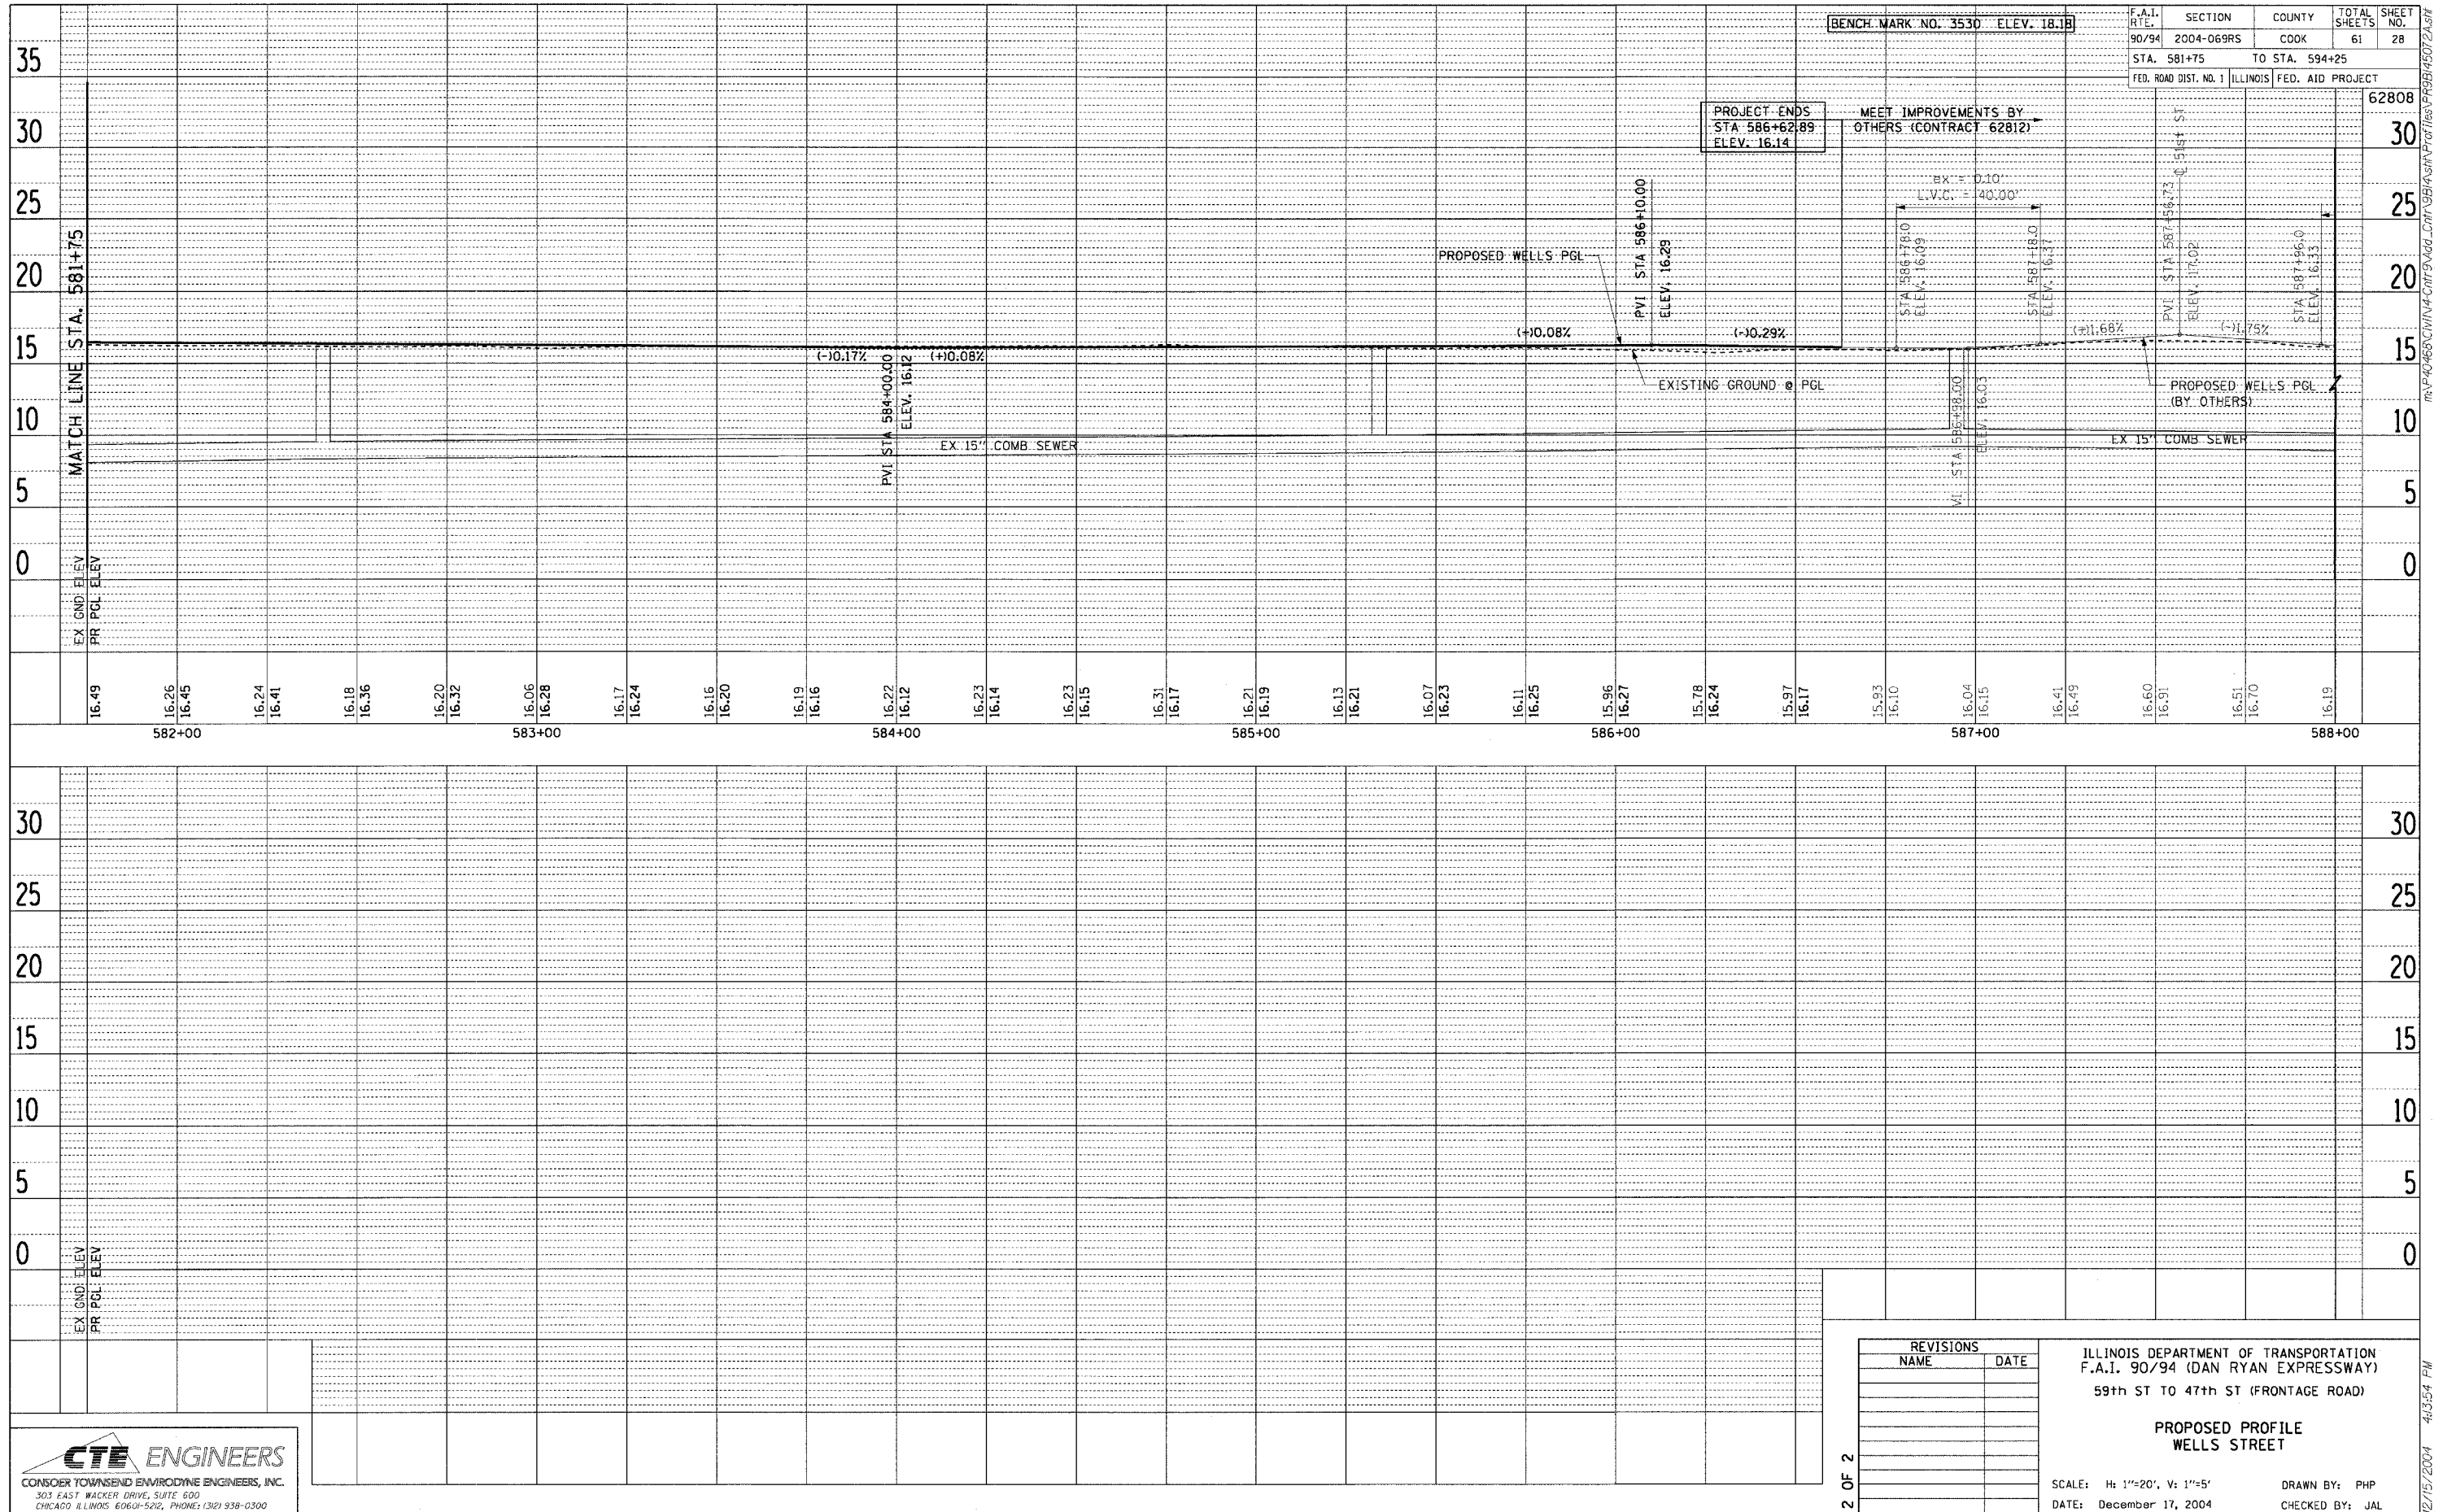


BENCH MARK NO. 3530 ELEV. 18.18		F.A.I. RT. 90/94	SECTION 2004-069RS	COUNTY COOK	TOTAL SHEETS 61	SHEET NO. 28
STA. 581+75 TO STA. 594+25		FED. ROAD DIST. NO. 1 ILLINOIS FED. AID PROJECT				
						62808

REVISIONS	
NAME	DATE

ILLINOIS DEPARTMENT OF TRANSPORTATION
 F.A.I. 90/94 (DAN RYAN EXPRESSWAY)
 59th ST TO 47th ST (FRONTAGE ROAD)

**PROPOSED PROFILE
 WELLS STREET**

SCALE: H: 1"=20', V: 1"=5'
 DATE: December 17, 2004
 DRAWN BY: PHP
 CHECKED BY: JAL

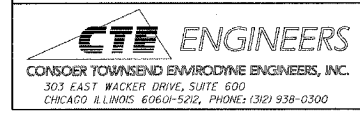

2 OF 2

12/15/2004 4:35:4 PM