


FINAL SURVEYED BY DATE
 SURVEYED BY DATE
 NOTE BOOK NO. TEMPLATE NO.
 AREAS CHECKED AREAS CHECKED

ORIGINAL SURVEYED BY DATE
 SURVEYED BY DATE
 NOTE BOOK NO. TEMPLATE NO.
 AREAS CHECKED AREAS CHECKED

F.A.I. RT.	SECTION	COUNTY	TOTAL SHEETS	SHEET NO.
90/94	2004-069RS	COOK	61	55
62808				
FED. ROAD DIST. NO. 1 ILLINOIS FED. AID PROJECT				

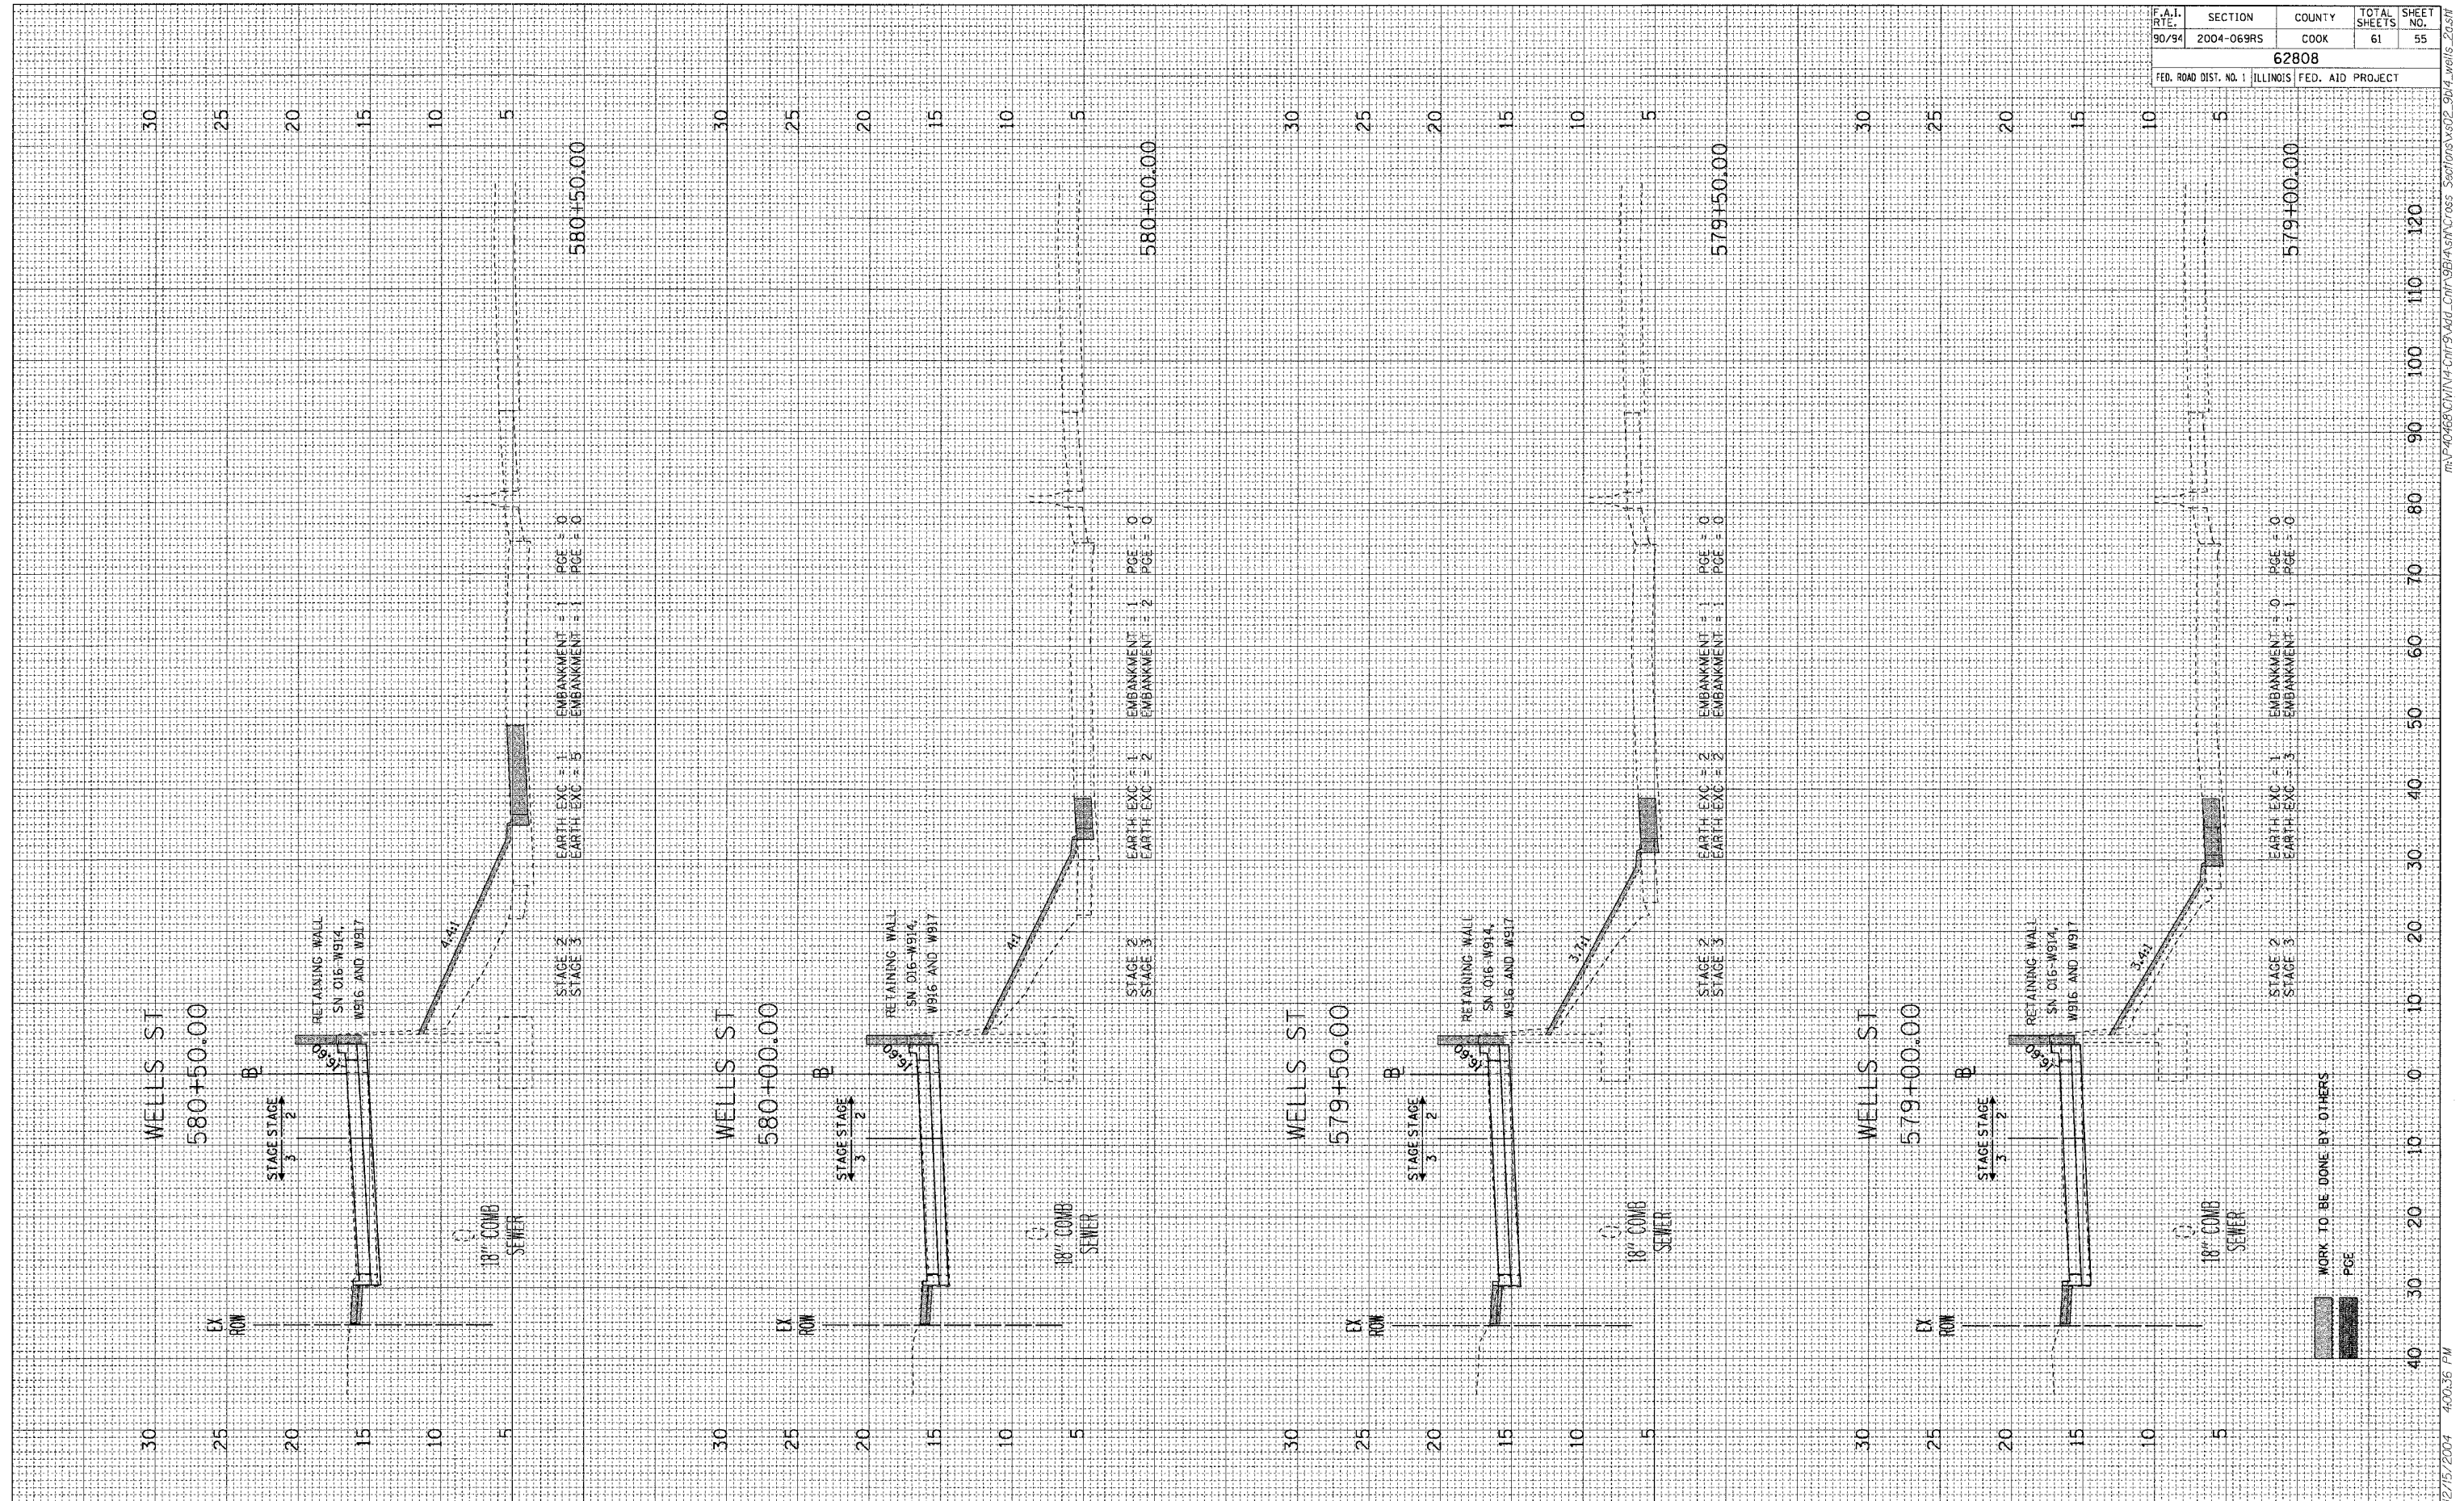

WORK TO BE DONE BY OTHERS
 POE